

PEGLER AVENUE

2

LEGEND	
Site Area	1,263 sq m
Zoning	R4
FSR Permitted (1:80.4 sq m completed)	8:1
Height Permitted	11m
Areas sq m	
Internal	241.00
Second Floor	260.07
First Floor	259.57
Ground Floor	219.89
Total	1,011.06
FSR Area Provided	1,058.41 sq m (78%)
Landscape Area Provided (30%)	433.63 sq m plus upper level play areas planting 51 sq m

3



LOCATION PLAN

Proposed
1m wide
subsidium

Housing
NSW

Child Care Centre



Townhouses
219 - 325 Blaxcell
SITE
Housing NSW
333 Blaxcell
Townhouses
335-339 Blaxcell

BLOCK PLAN

Cumberland Council

THESE ENDORSED PLANS ARE TO BE READ IN
CONJUNCTION WITH DEVELOPMENT CONSENT

No. DA-200/2017

28/4/2019
Helen


BLAXCELL STREET
AS EXISTING SITE SURVEY PLAN

1:400 approx scale printed @ A3
1:200 approx scale printed @ A1


331 BLAXCELL STREET
SOUTH GRANVILLE NSW 2142
LOTS 4041 SECTION 1 OF DP 5401
PROPOSED EARLY LEARNING CENTRE
SITE PLAN, AND SURVEY
LOCATION AND BLOCK PLANS
NIGEL MCGRIVERTHER
ARCHITECT
TELEPHONE 0949 889
FACSIMILE 0918 2133
DATE 29.10.17 SCALE 1:400
DRAWING NUMBER A1
THIS DRAWING IS A PART OF A
SET OF DRAWINGS FOR A DEVELOPMENT
CONSENT APPLICATION
DATE 29.10.17

LEGEND

Site Area	1,203 sq m
Zoning	R4
FSR Permitted	8.1
Height Permitted	11m
Areas sq m	
Internal	241.00
Second Floor	280.07
First Floor	252.57
Ground Floor	219.00
Total	1,011.80
FSR Area Provided	1,072.14 sq m (1.793)
Landscape Area Provided	433.83 sq m plus upper level play areas planting 51 sq m

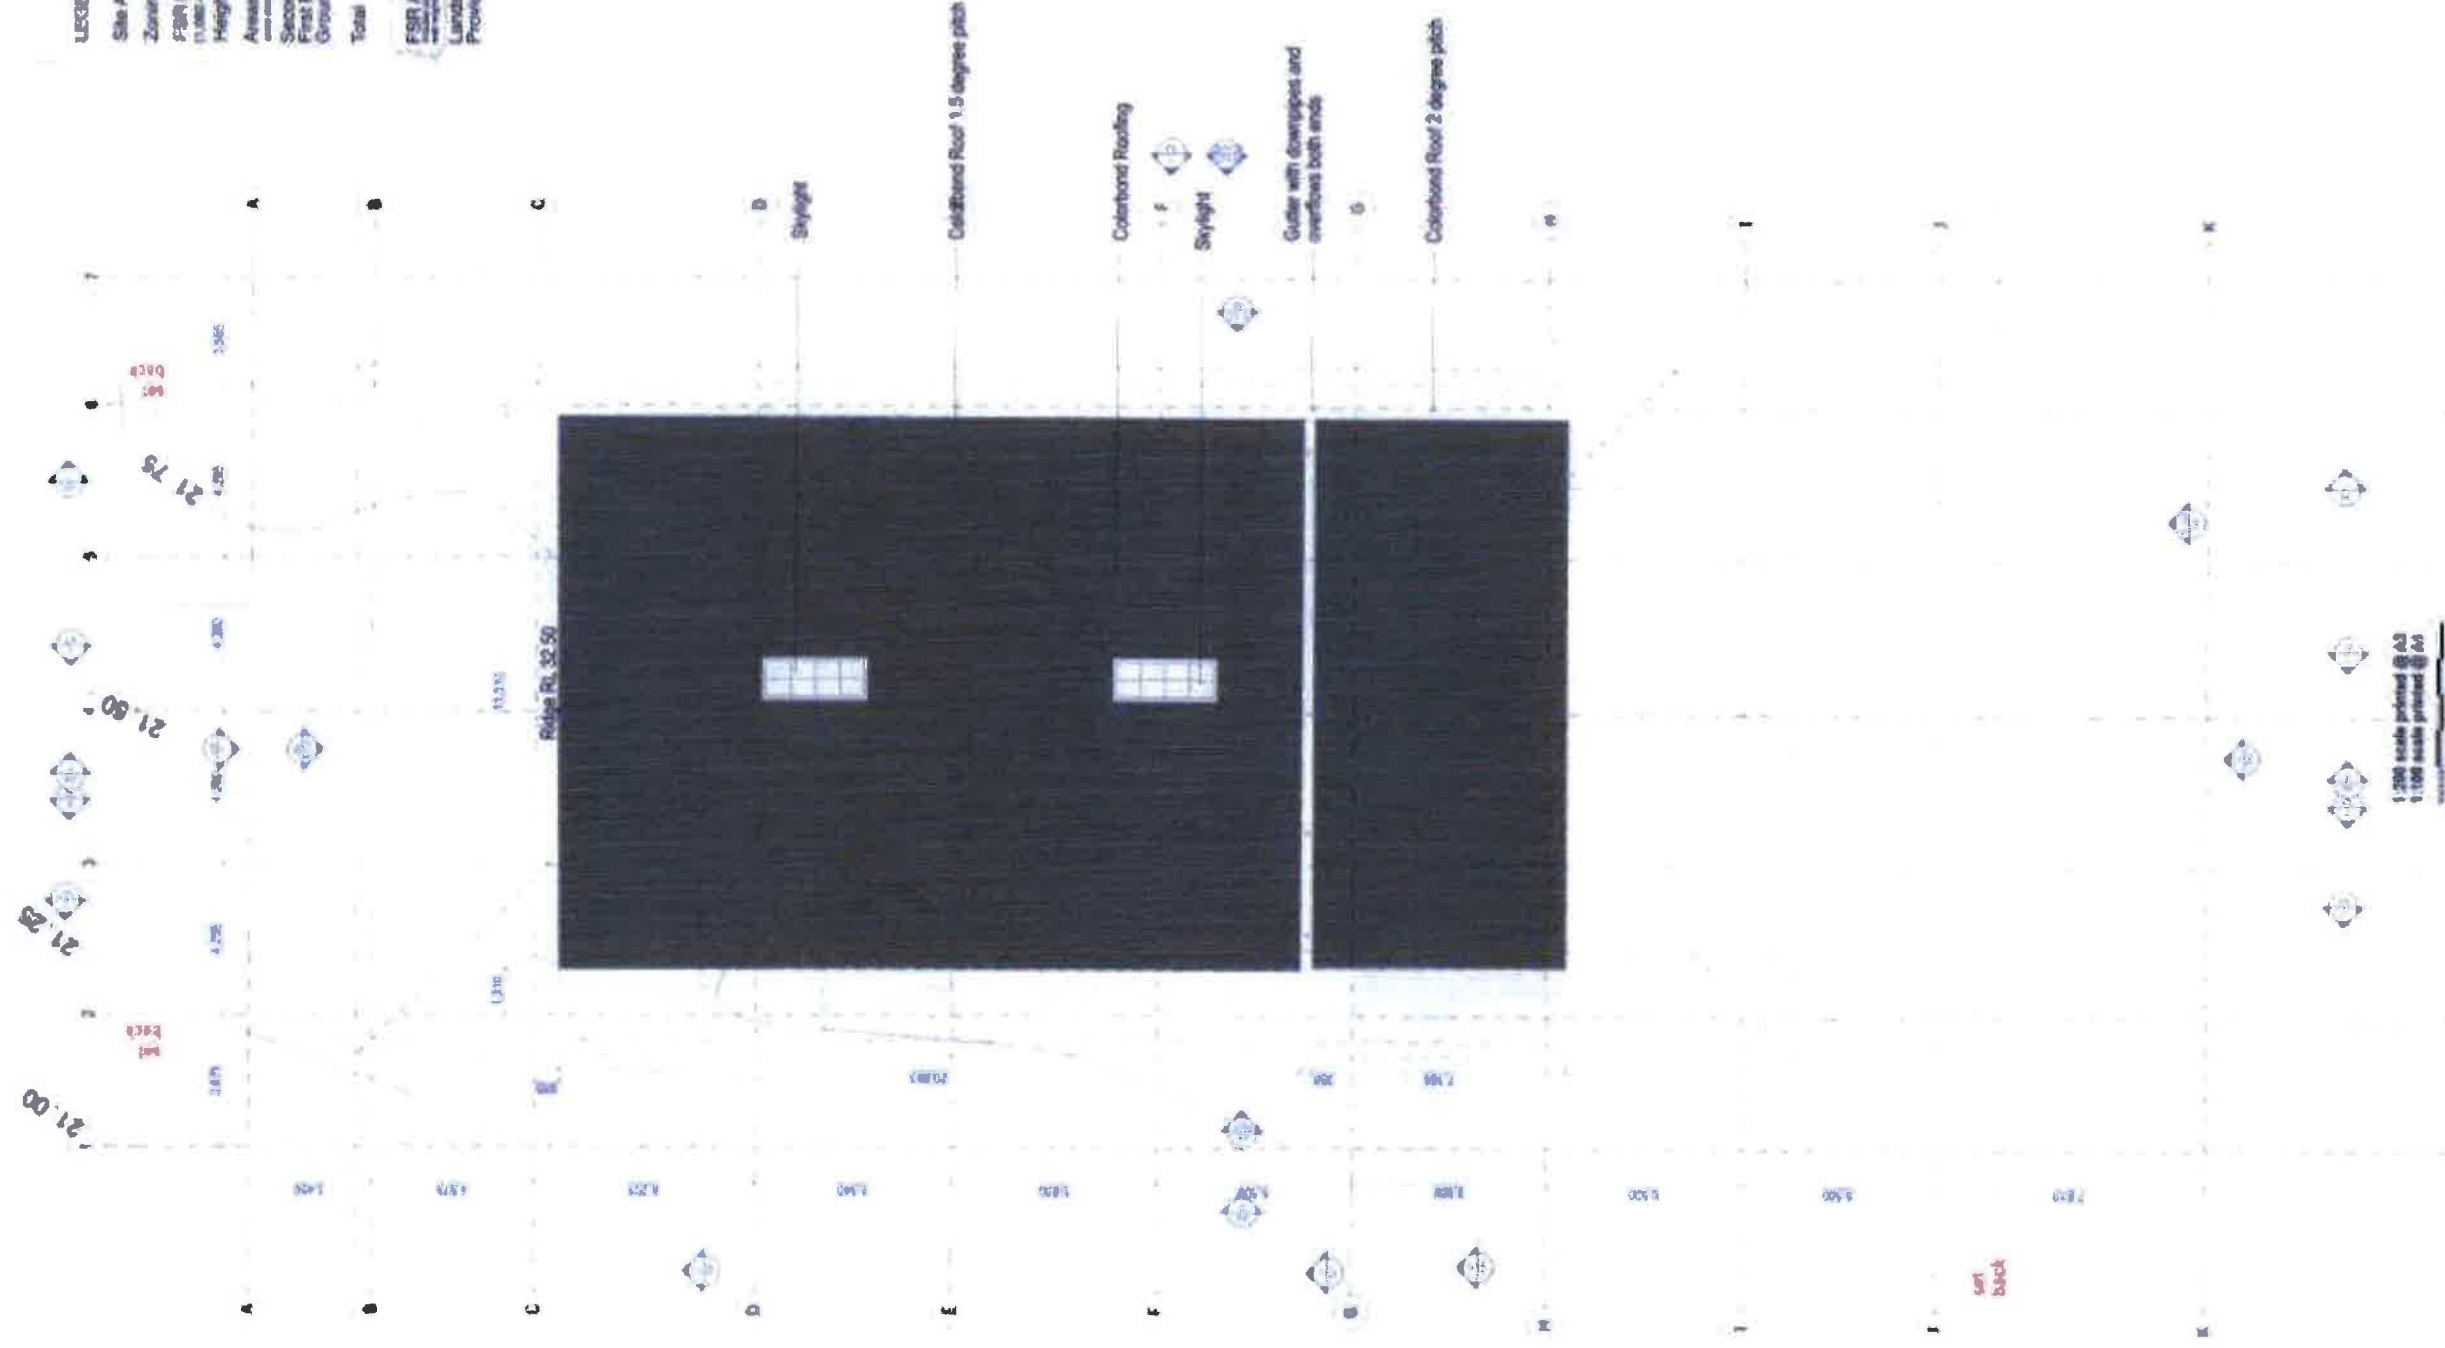

Z

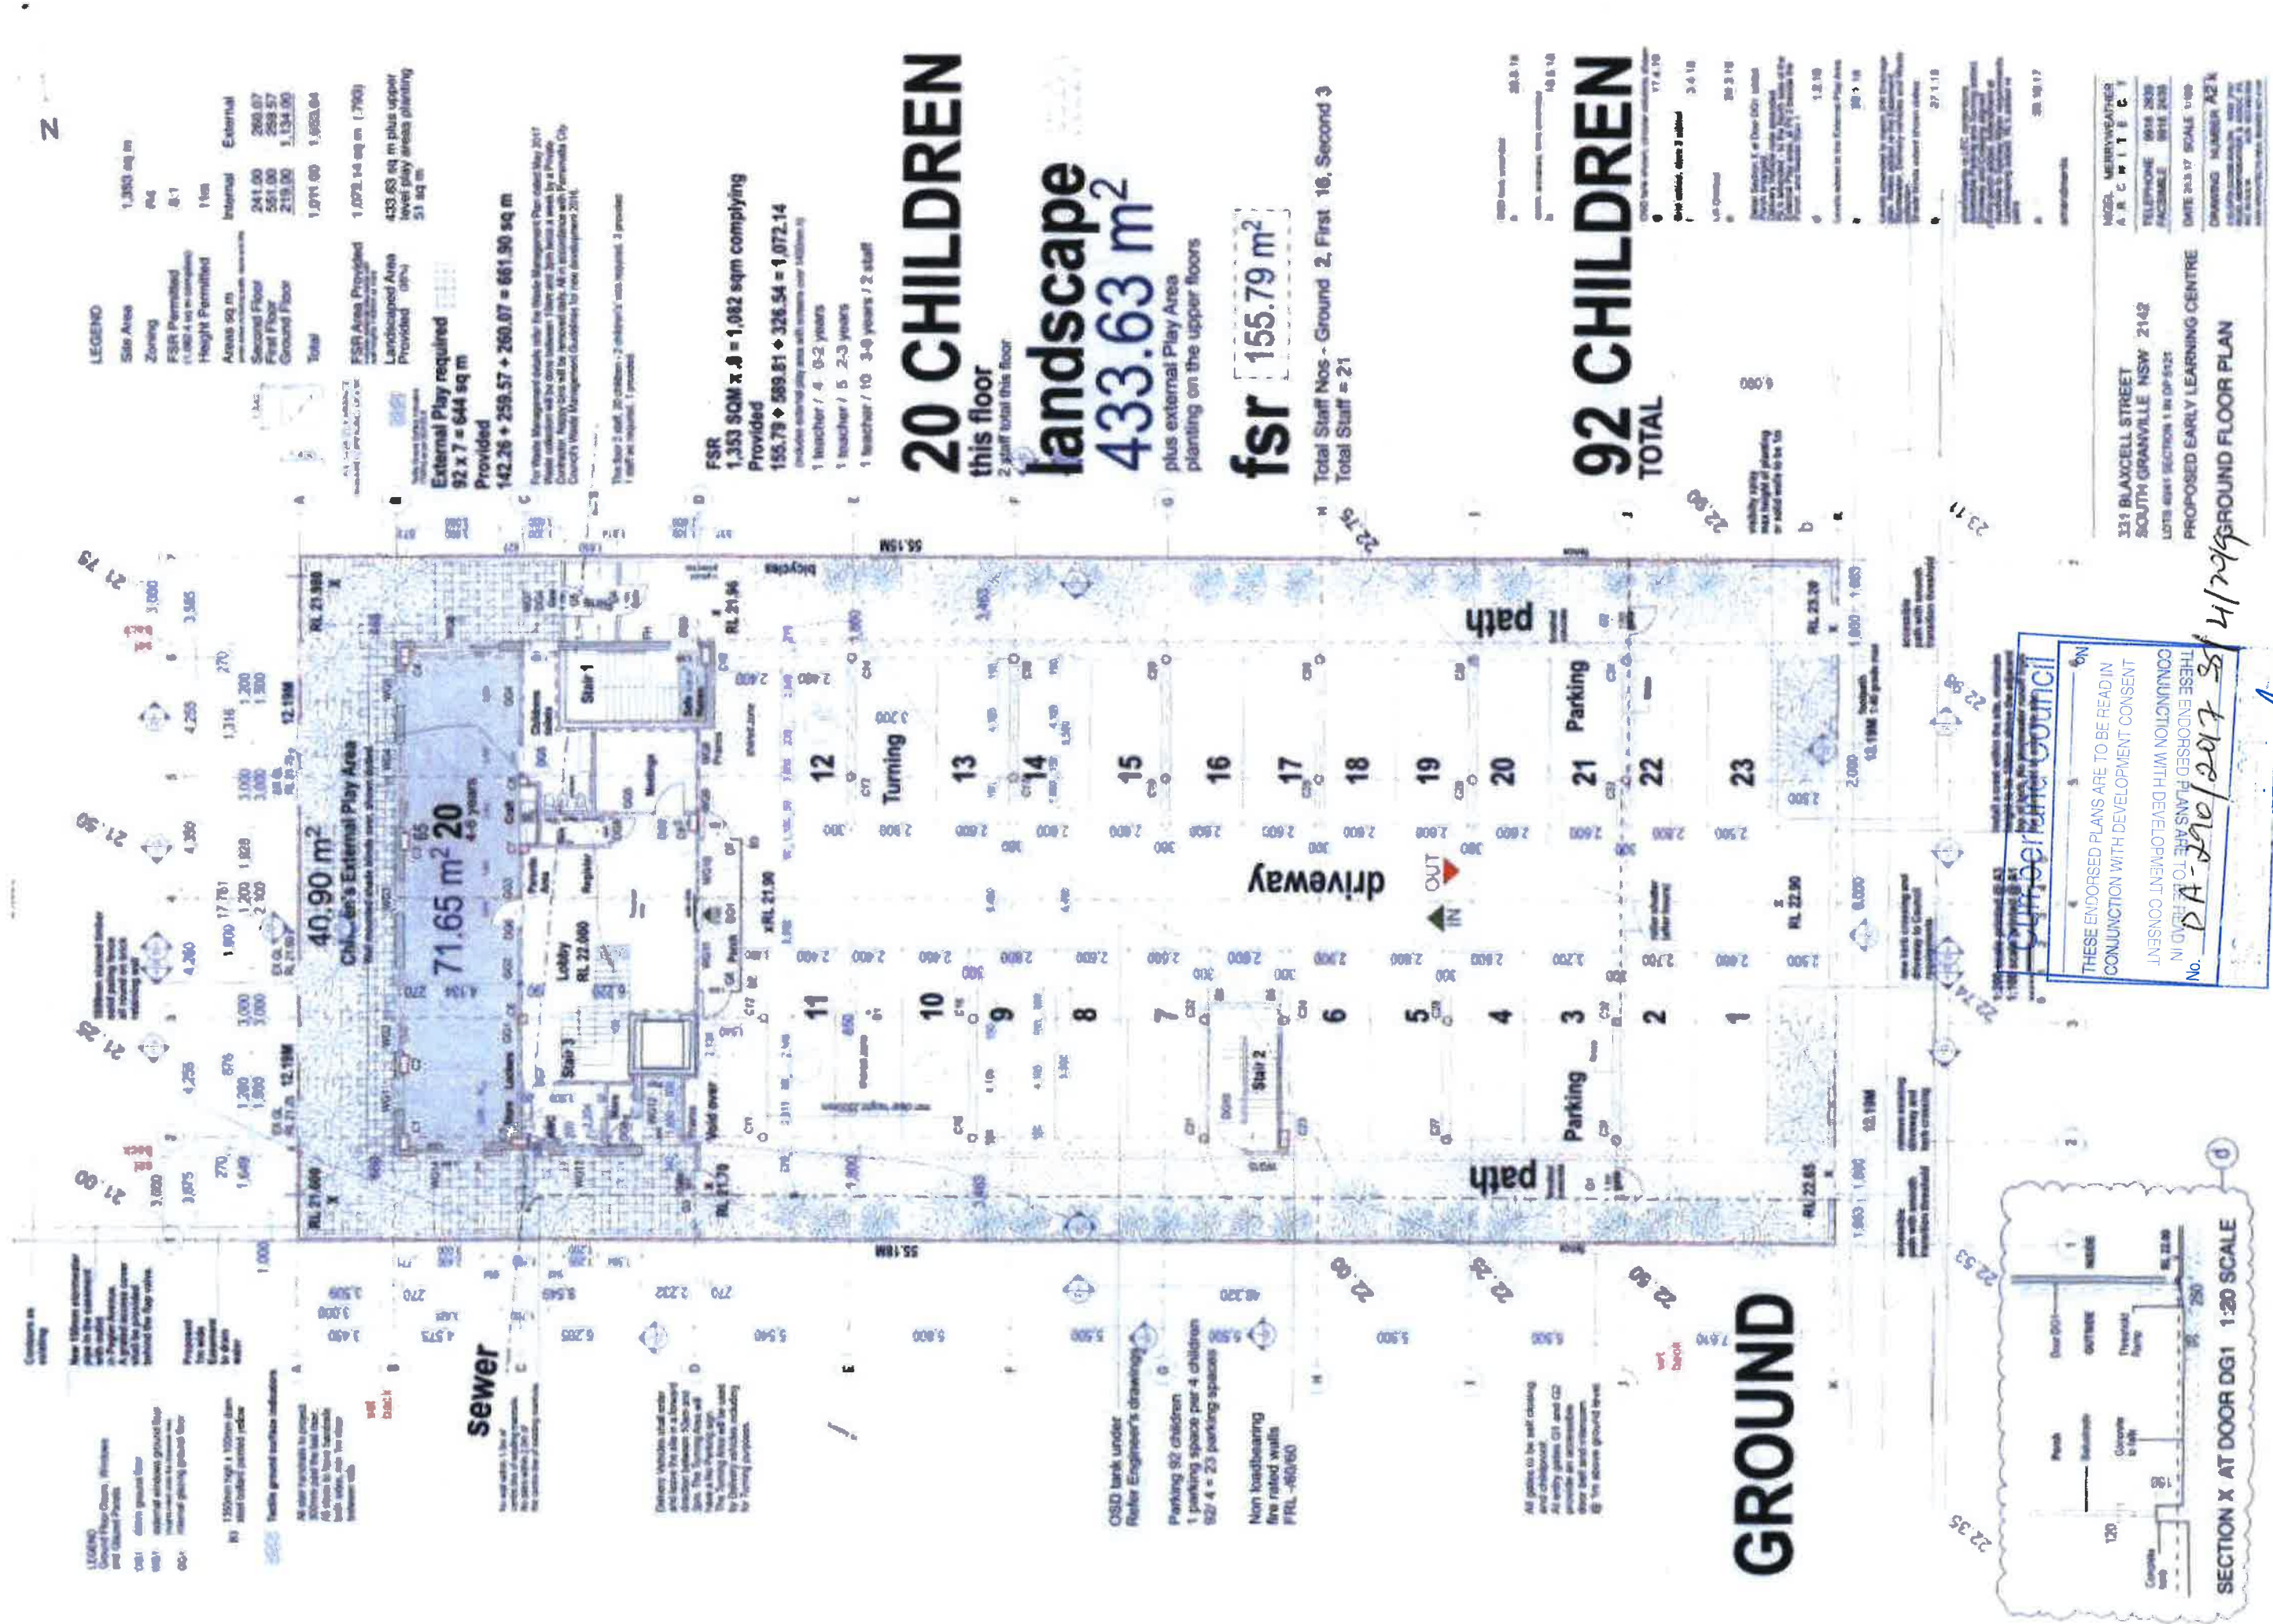

LEGEND

Site Area	1,353 sq m
Zoning	R4
FSR Permitted	8.1
Height Permitted	11m
Area sq m	
Internal	241.00
Second Floor	260.07
First Floor	561.00
Ground Floor	219.00
Total	1,071.00

FSR Area Provided
433.63 sq m plus upper
level play area planting
51 sq m

External Play required
92 x 7 = 644 sq m
Provided
142.26 + 259.57 + 260.07 = 661.90 sq m

FSR
1,353 SQM x 0.8 = 1,082 sqm complying
Provided
155.79 + 589.81 + 326.54 = 1,072.14

Includes external play area with various age children's
1 teacher / 4 0-5 years
1 teacher / 5 2-3 years
1 teacher / 10 3-8 years / 2 staff

20 CHILDREN
this floor
2 staff total this floor

landscape
433.63 m²
plus external Play Area
planting on the upper floors

fsr 155.79 m²

Total Staff Nos - Ground 2, First 16, Second 3
Total Staff = 21

92 CHILDREN
TOTAL

FSR table showing various calculations and totals.

FSR table showing various calculations and totals.	20.3.16
FSR table showing various calculations and totals.	10.5.16
FSR table showing various calculations and totals.	17.4.16
FSR table showing various calculations and totals.	3.4.16
FSR table showing various calculations and totals.	20.3.16
FSR table showing various calculations and totals.	1.2.16
FSR table showing various calculations and totals.	30.1.16
FSR table showing various calculations and totals.	27.1.16

331 BLAXCELL STREET
SOUTH GRANVILLE NSW 2142
LOTE 4045 SECTION 1 IN DP 5121
PROPOSED EARLY LEARNING CENTRE


DATE 20.03.17 SCALE 1:100
DRAWING NUMBER A21

MODEL MERRYWEATHER
A R C M I E C
TELEPHONE 9016 2839
FACSIMILE 9016 2435

These endorsed plans are to be read in
CONJUNCTION WITH DEVELOPMENT CONSENT
IN CONJUNCTION WITH DEVELOPMENT CONSENT

No. PA-290/2017 ss 4/2014

4/2014

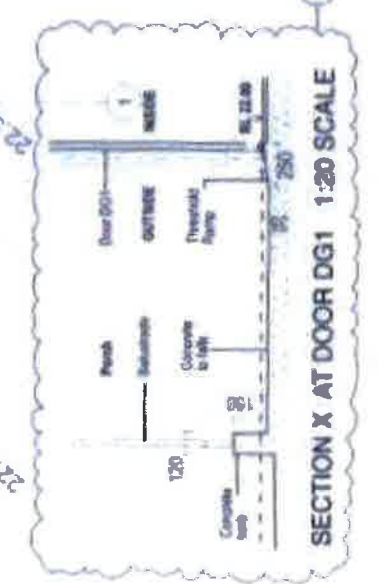

Hayman

331

Z

LEGEND

Site Area	1,353 sq m	
Zoning	R4	
FSR Permitted (1,353 sq m x 0.81)	0.81	
Height Permitted	11m	
Area sq m	Internal	External
Second Floor	241.00	260.07
First Floor	551.00	259.57
Ground Floor	219.00	1,134.00
Total	1,011.00	1,653.64

LEGEND
First Floor Doors, Windows
and Glazed Panels
DF1 2000 fire door
DF2 external windows first floor
DF3 external windows first floor
DF4 external glazing first floor

NO NEW GLAZING
MANUFACTURED BY: SINTER

FSR Area Provided
433.63 sq m plus upper
level play areas planning
provided 51 sq m

This floor 16 staff 72 children - 5 children's area required 6 provided
2 staff not required 2 provided

Safe
Haven
Total Area
18.00 sqm

Safe Haven Area this floor
13.36 + 3.75 + 8.25 = 23.36 sq m
provided

72 children x 25 sq m =
18 sq m + 2 staff =
18.5 sq m Safe Haven required

1 teacher / 4 0-2 years / 8 staff
1 teacher / 5 2-3 years / 4 staff
1 teacher / 10 3-5 years / 2 staff

72 CHILDREN

this floor

16 staff total this floor

full height wall with screened openings

primary screens
screened panels

fsr

589.81 m²

1300 mm high solid c/s screen
extending single storey
house

powdercoated aluminium slats

First Floor

259.57 m²
Children's External Play Area

105.39 m²
32
0-2 years
11 staff

66.74 m²
20
3-4 years
6 staff

74.47 m²
20
2-3 years
6 staff

Lobby

Void

WC

WC

Cumberland Council

THESE ENDORSED PLANS ARE TO BE READ IN
CONJUNCTION WITH DEVELOPMENT CONSENT

No.

Site 7 amended	17.01.18
Site 7	17.01.18
Site 7	17.01.18
Site 7	17.01.18

1:200 scale printed @ A3
1:100 scale printed @ A1

Cumberland Council

THESE ENDORSED PLANS ARE TO BE READ IN
CONJUNCTION WITH DEVELOPMENT CONSENT

No. DA-290/2017

8/4/2019
Hanna

331 BLAXCELL STREET SOUTH GRANVILLE NSW 2148 LOTS 4241 SECTION 1 IN DP 8121	NO. 1 MURPHY ARCHITECTS 1911 2018 PACIFIC 9911 2018	DATE 08/01/2018 SCALE 1:100 DRAWING NUMBER A3.1
---	--	--

PROPOSED EARLY LEARNING CENTRE

FIRST FLOOR PLAN


21.00

Z

LEGEND

Site Area	1,363 sq m
Zoning	R4
FSR Permitted (1:100.4 sq m compared Height Permitted)	8.1
Areas sq m	11m
Internal	241.00
Second Floor	280.07
First Floor	258.57
Ground Floor	219.00
Total	1,011.00
FSR Area Provided (1:100.4 sq m compared Height Permitted)	1,072.14 sq m (1.703)
Landscaped Area Provided (area)	433.83 sq m plus upper level play areas planning 51 sq m

LEGEND
Solid Grey Areas, Windows
and External Paths
Dashed Lines indicate Floor
Levels
Dashed Lines indicate Floor
Levels
Dashed Lines indicate Floor
Levels

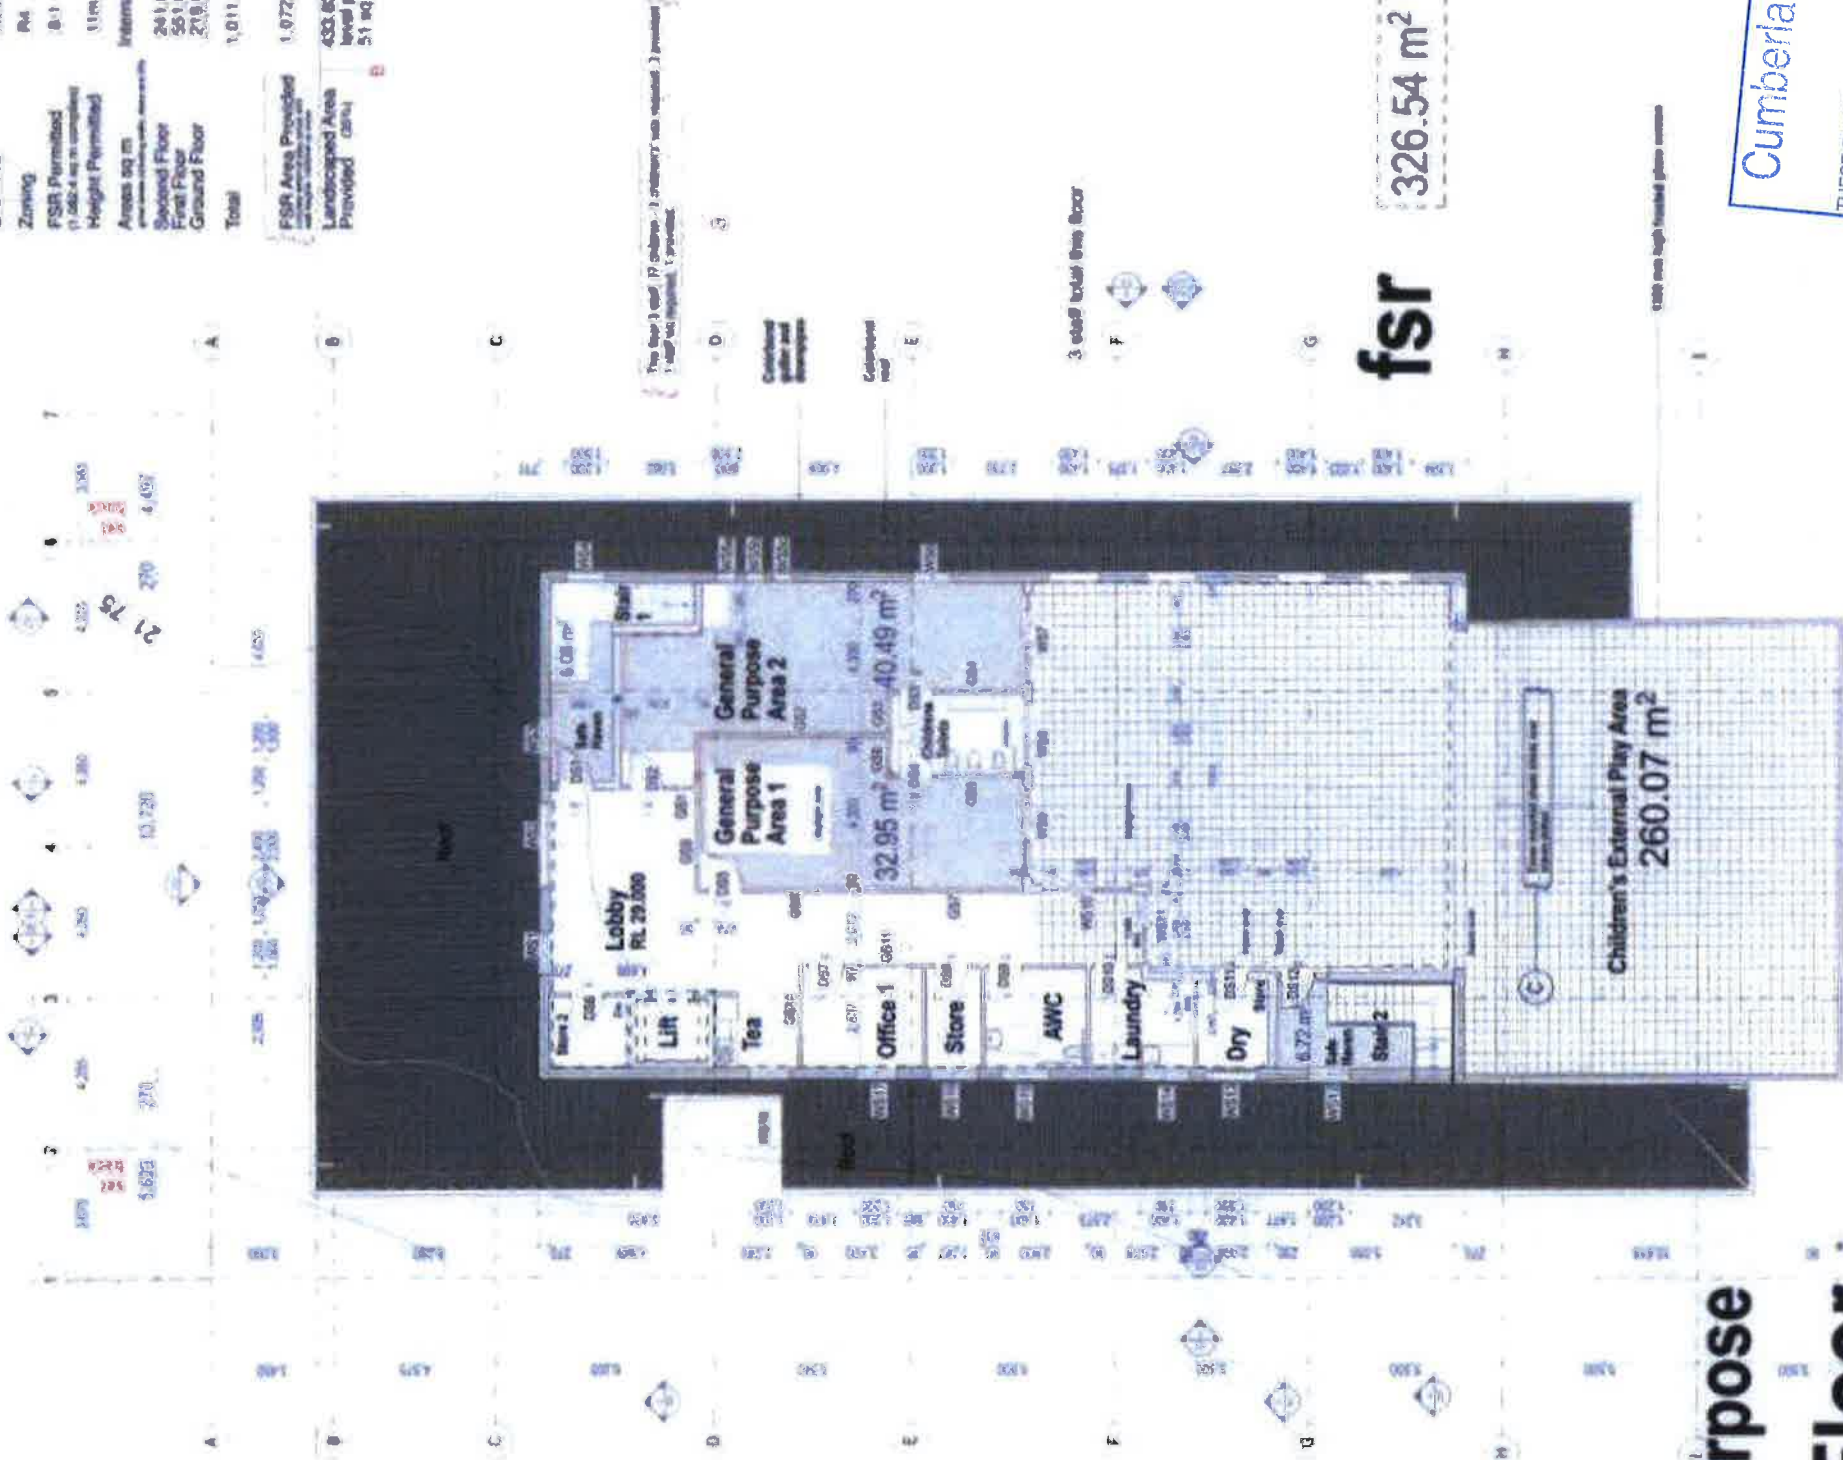

General Purpose Second Floor


fsr
326.54 m²

Cumberland Council
THESE ENDORSED PLANS ARE TO BE READ IN
CONJUNCTION WITH DEVELOPMENT CONSENT
No. DA-290/2017
8/4/2019
H. [Signature]

1:100 scale	3.4.19
1:100 scale	24.3.18
1:100 scale	20.1.18
1:100 scale	27.1.18
1:100 scale	28.10.17

1:200 scale printed @ A3
1:100 scale printed @ A1

331 BLAXCELL STREET
SOUTH GRANVILLE NSW 2142
LOT 9 4841 SECTION 1 IN DP 8121
PROPOSED EARLY LEARNING CENTRE
SECOND FLOOR PLAN
DRAWING NUMBER A40
DATE 31.07.17 SCALE 1:100
DRAWN BY [Name]
CHECKED BY [Name]
APPROVED BY [Name]

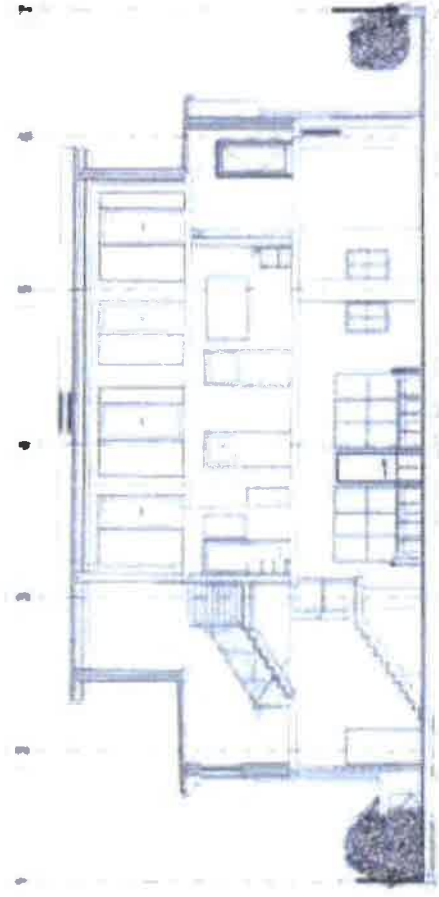


SECTION (1)
1:100




SECTION (1)
1:100

SECTION (1)
1:100

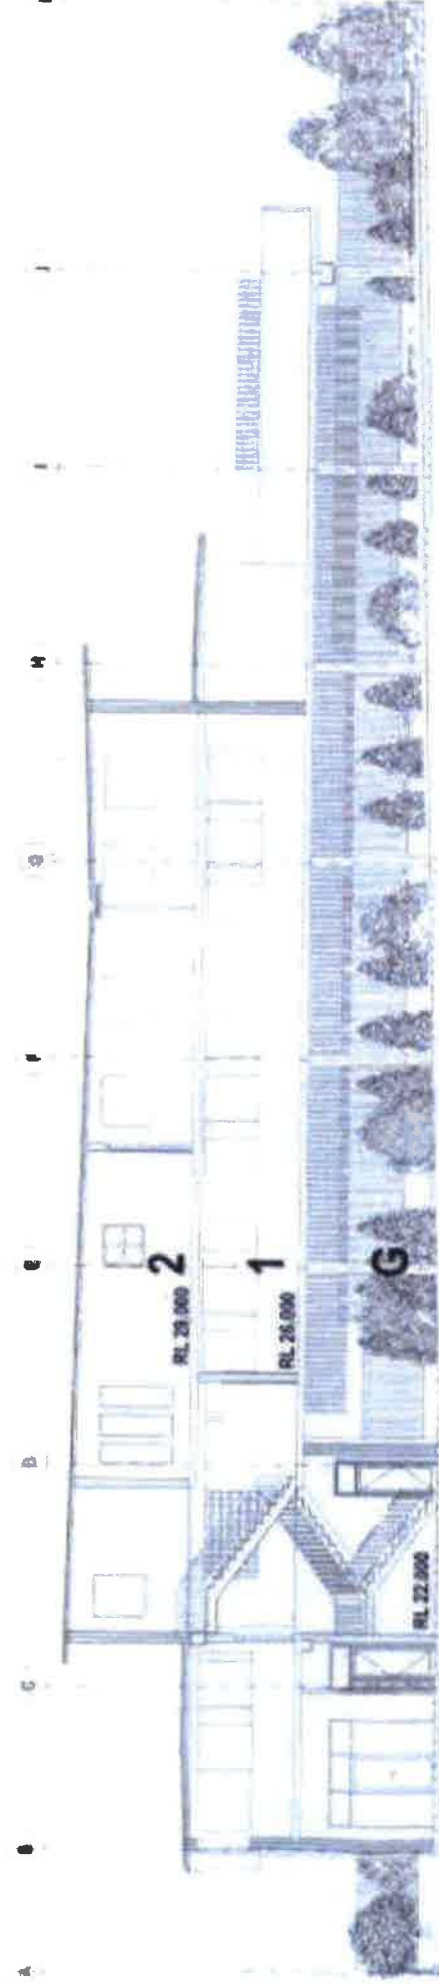

SECTION (1)
1:100

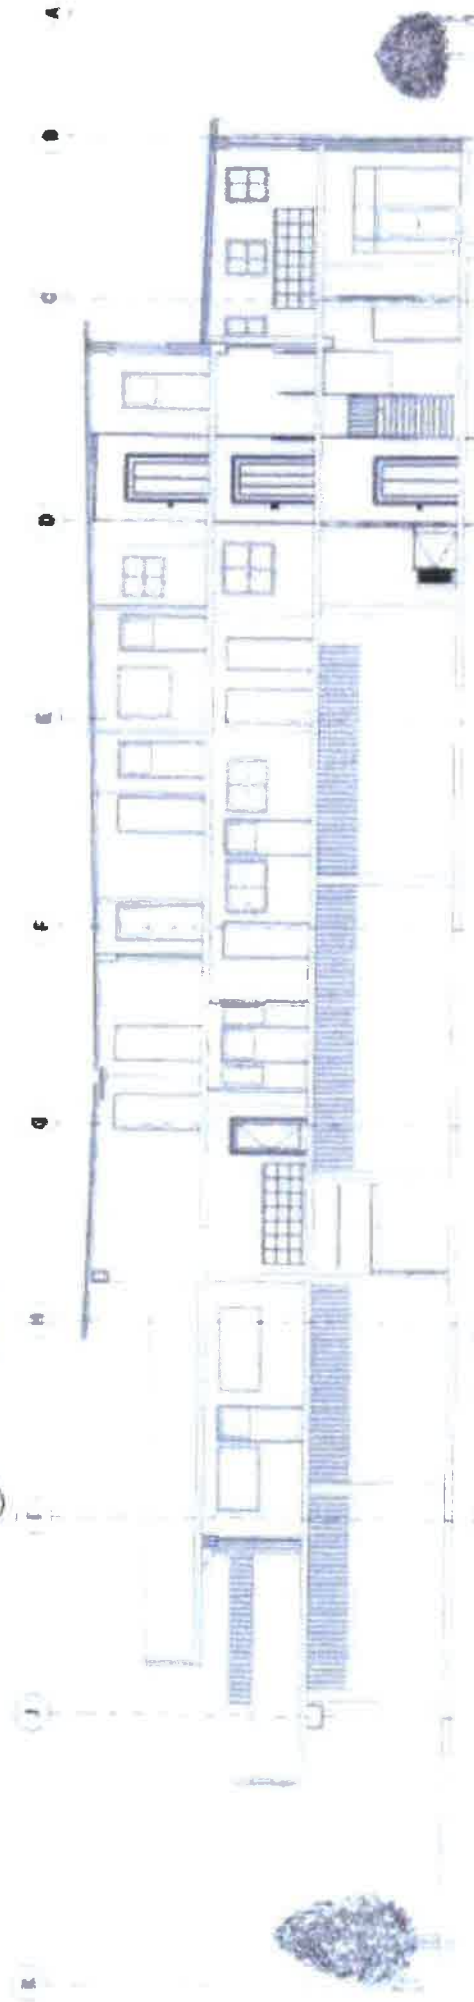

SECTION (1)
1:100



SECTION (1)
1:100

Cumberland Council

THESE ENDORSED PLANS ARE TO BE READ IN
CONJUNCTION WITH DEVELOPMENT CONSENT

No. DA-290/2017

8/4/2019 *[Signature]*

301 BLAXCELL STREET
SOUTH GRANVILLE NSW 2142
LOUIS ADAM SECTION 3 IN DP 5071
PROPOSED EARLY LEARNING CENTRE
SECTIONS 2

NOEL MERRIFIELD
ARCHITECT
TELEPHONE 9516 2639
FACSIMILE 9516 2639
DATE 21.09.17 SCALE 1:100
DRAWING NUMBER A8 b
REVISIONS
NO. DATE DESCRIPTION
1 20.09.17
2 20.09.17