




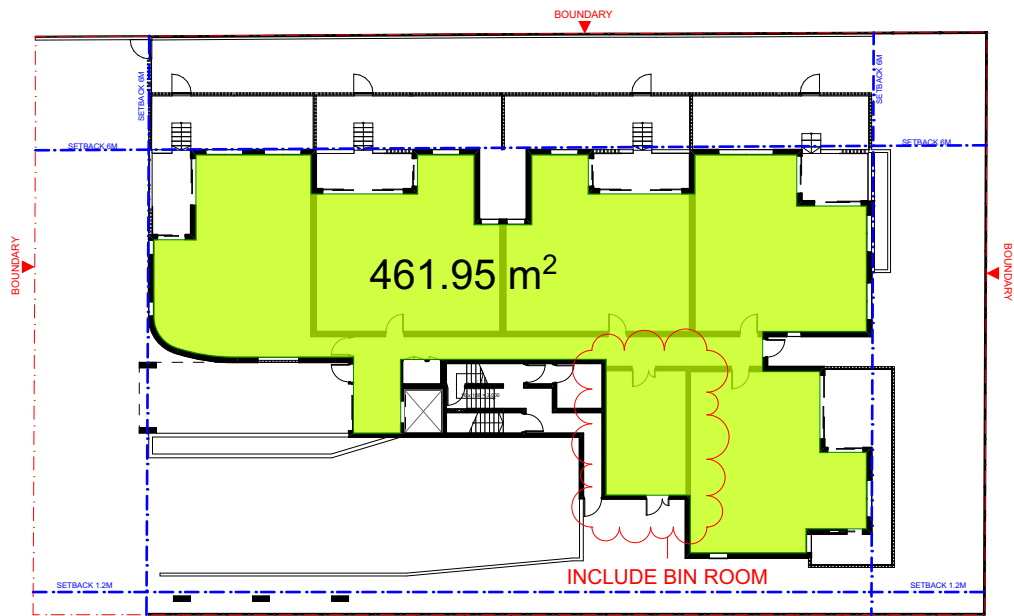


GROUND FLOOR 1:400@A3

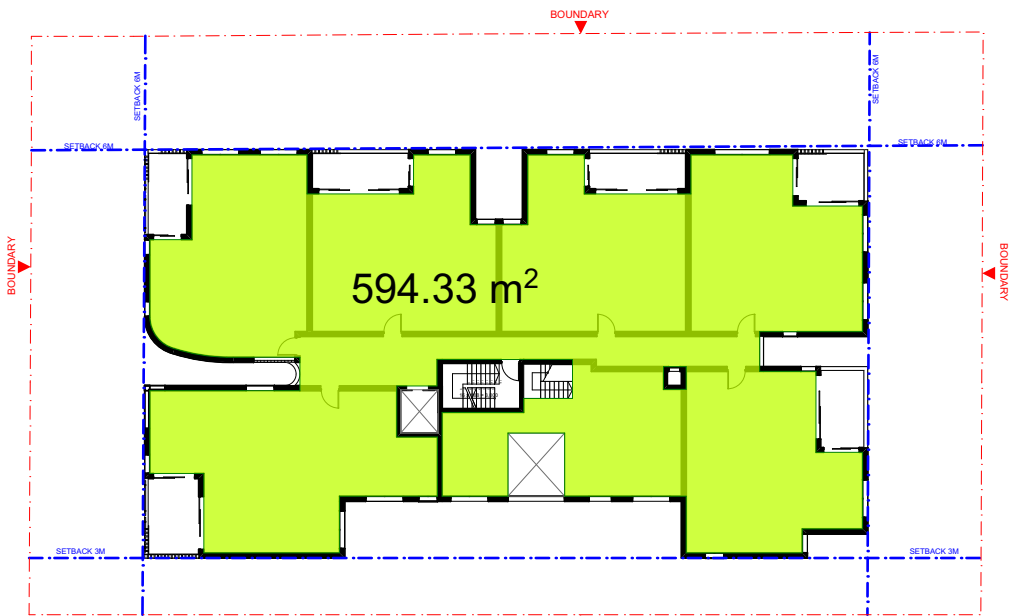


LEVEL 03 1:400@A3

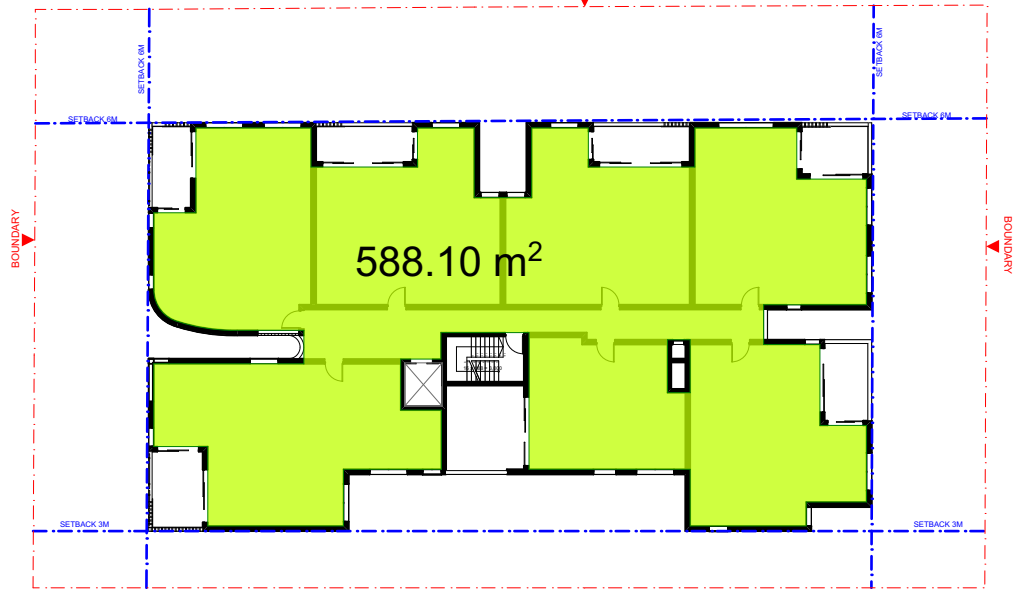


LEVEL 01 1:400@A3

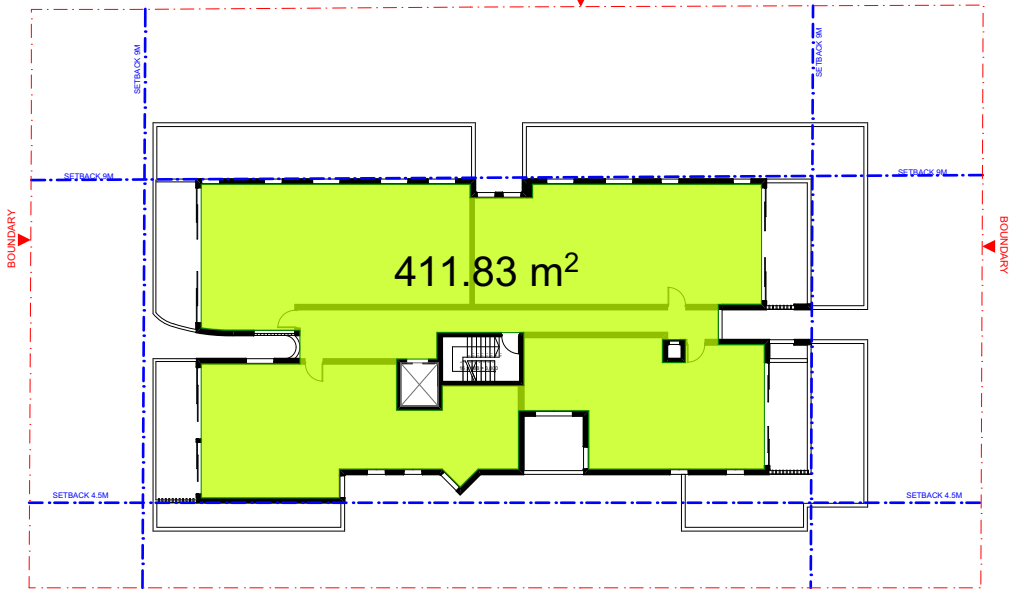

LEVEL 04 1:400@A3

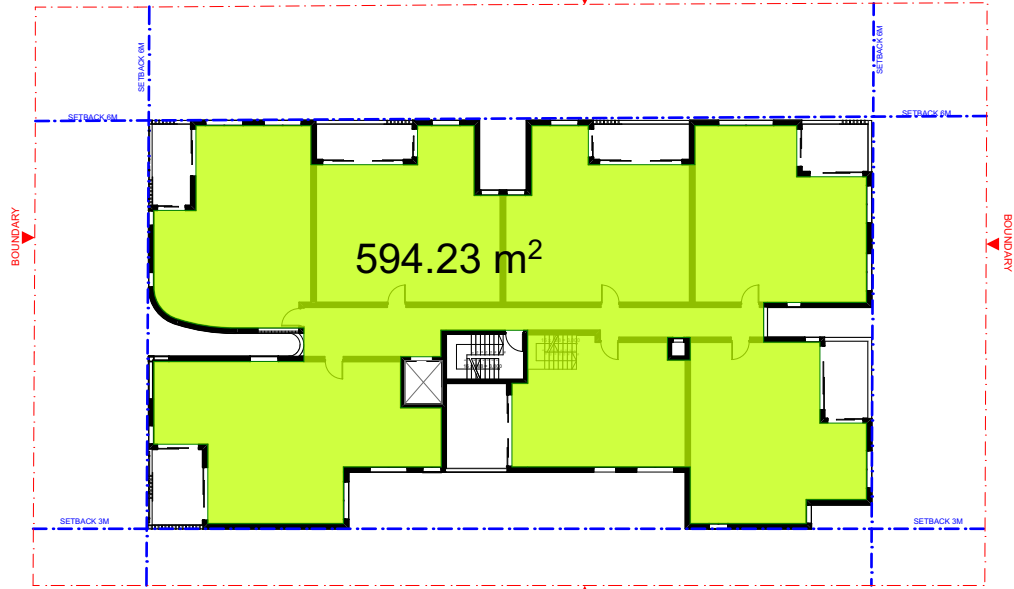

LEVEL 02 1:400@A3

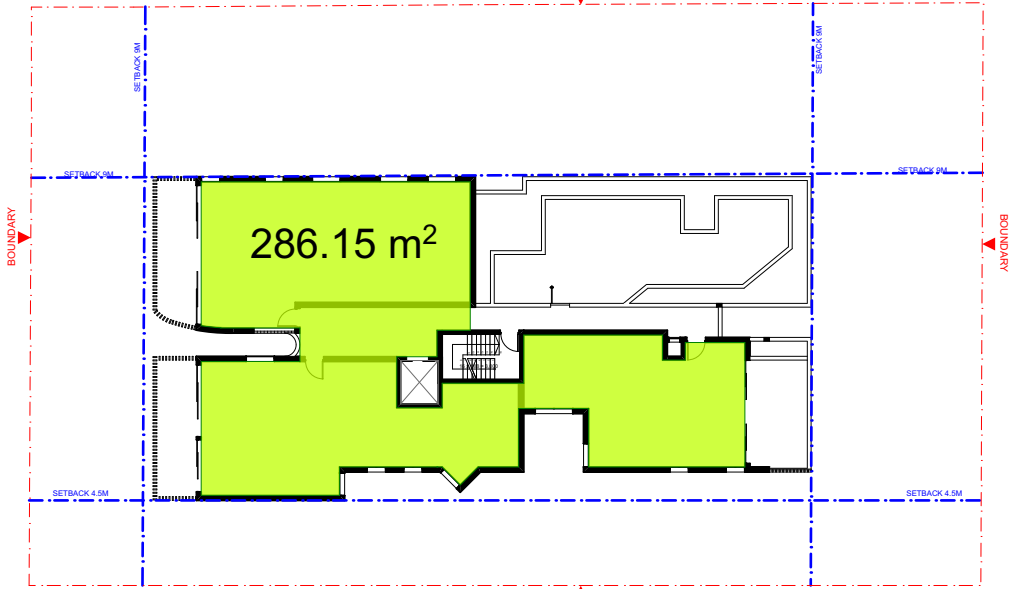

LEVEL 05 1:400@A3

GFA CALCULATION

SITE AREA: 1536.8 SQM
LEP PERMISSIBLE FSR: 1.7:1
LEP PERMISSIBLE GFA: 2219.57 SQM


GFA SQM

TOTAL FSR: 1.91:1
TOTAL GFA: 2936.59 SQM (0.21 AFFORDABLE BONUS)


SLIGHTLY INCREASED

UNIT MIX TABLE


	STUDIO	1 BED	2 BED	3 BED	TOTAL
G	0	0	5	0	5
LEVEL 01	0	1	5	1	7
LEVEL 02	0	0	5	2	7
LEVEL 03	0	0	5	1	6
LEVEL 04	0	0	1	3	4
LEVEL 05	0	1	0	2	3
TOTAL		2	21	9	32

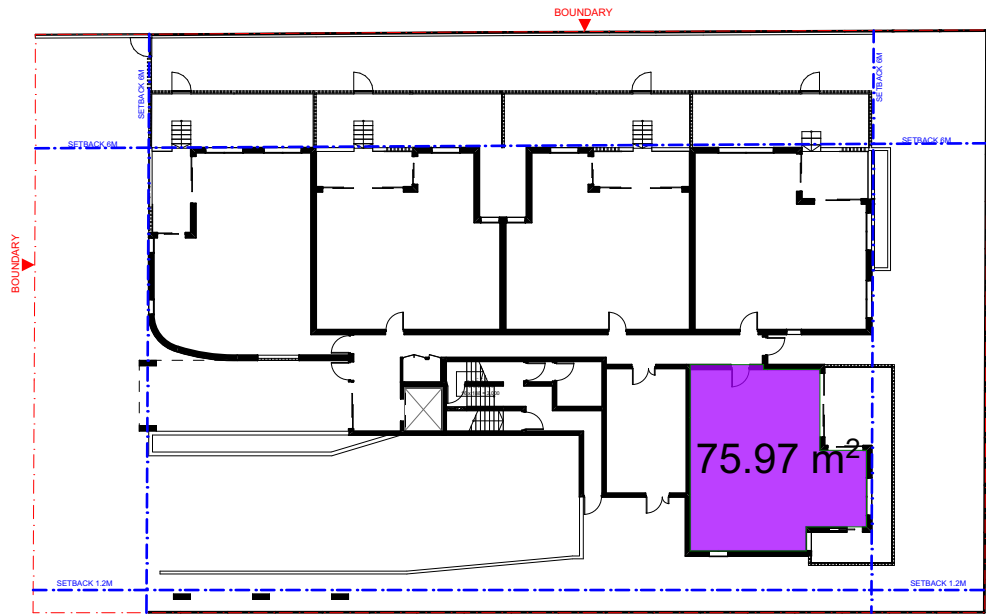


GROUND FLOOR 1:400@A3

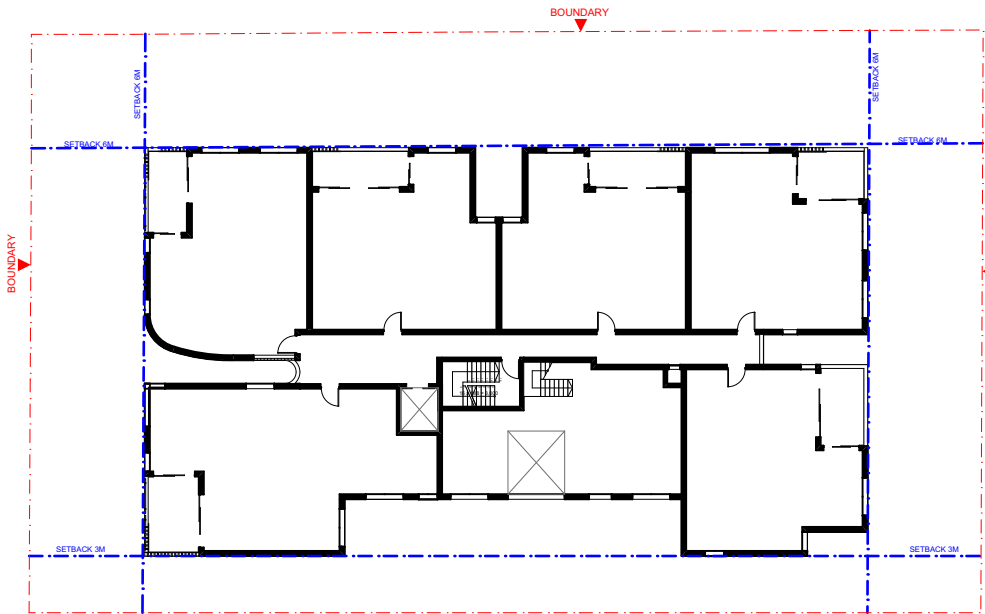


LEVEL 03 1:400@A3

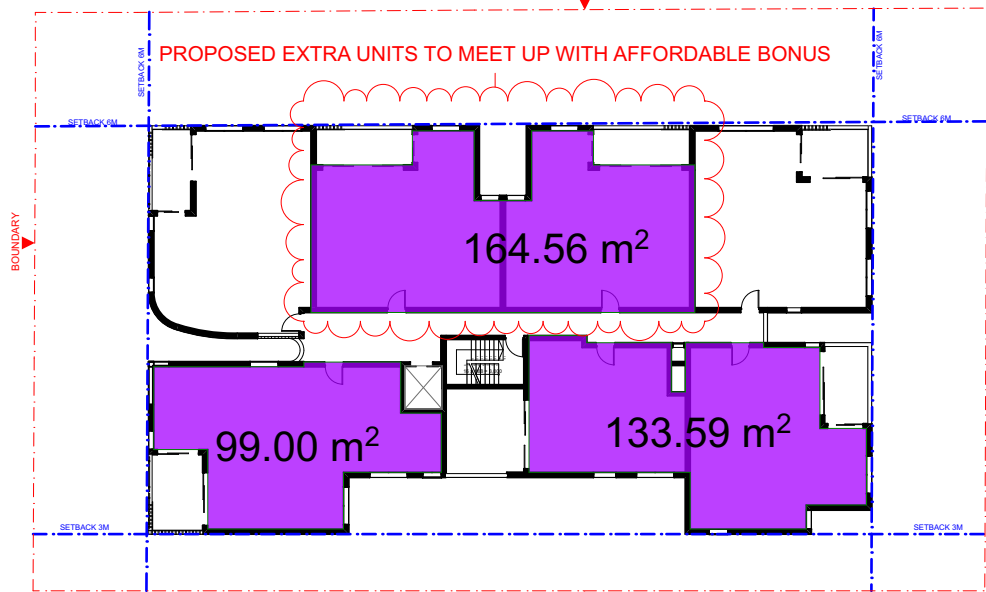


LEVEL 01 1:400@A3

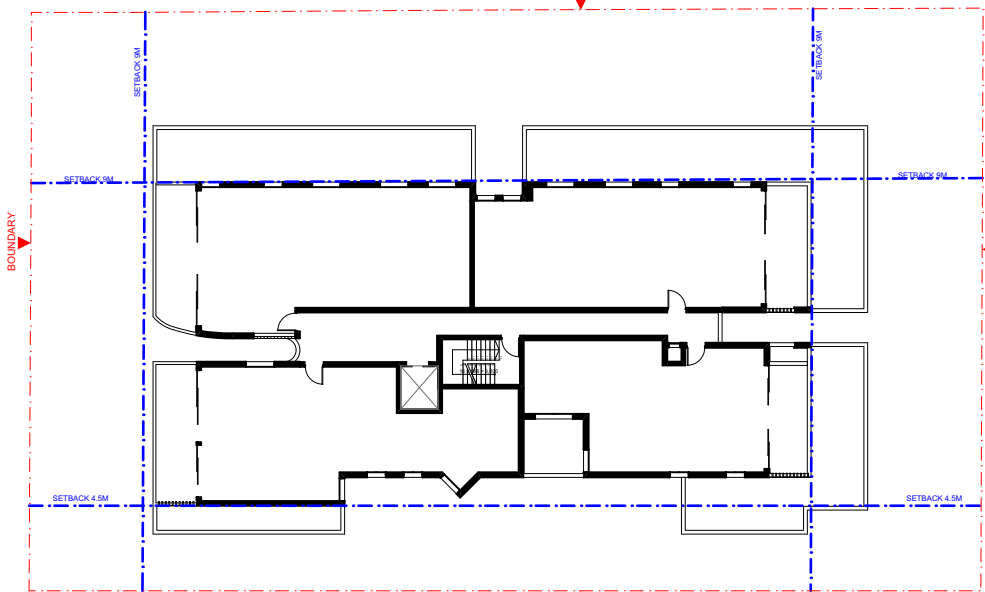

LEVEL 04 1:400@A3

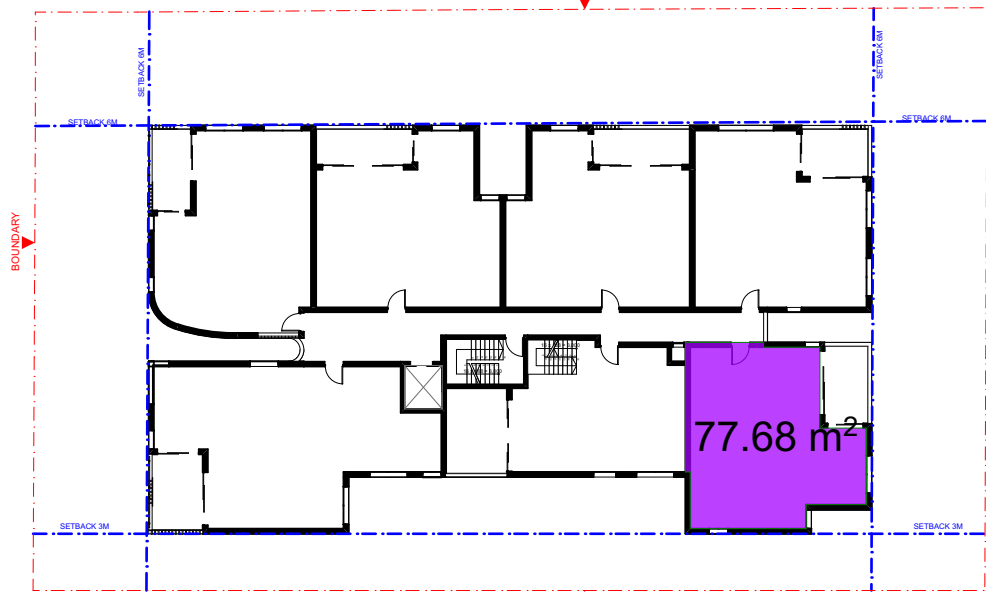

LEVEL 02 1:400@A3

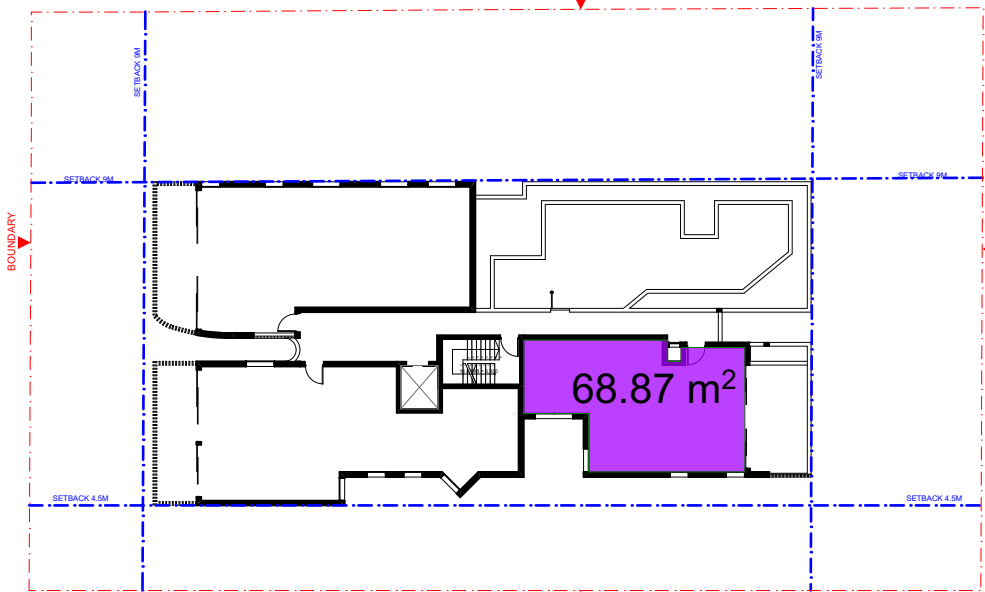

LEVEL 05 1:400@A3

GFA CALCULATION

SITE AREA: 1536.8 SQM
LEP PERMISSIBLE FSR: 1.7:1
LEP PERMISSIBLE GFA: 2612.56 SQM


GFA SQM

TOTAL FSR: 1.91:1
TOTAL GFA: 2936.59 SQM (0.21 AFFORDABLE BONUS)

INFILL AFFORDABLE MIN. AREA: 619.17 SQM
INFILL AFFORDABLE AREA PROVIDED: 619.67 SQM


UNIT: G05; 102; 103; 105; 106; 107; 205; 503;

NEW

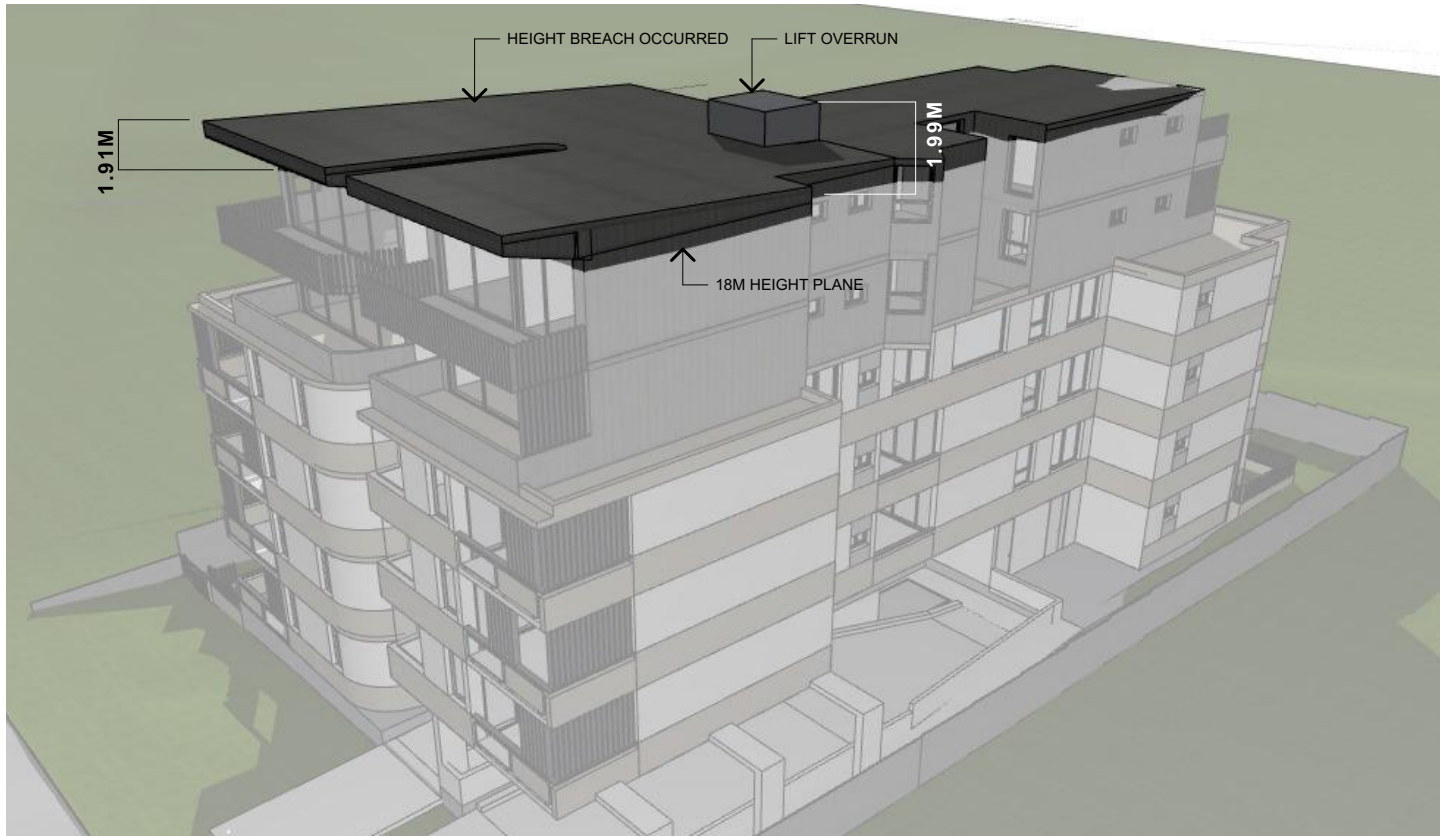

NatHERS Construction & Insulation Specifications:

Building Component	Construction Materials		Insulation	Colour - Solar Absorpt.	Other Detail/Requirements
External Walls	AAC Block Hebel	Plasterboard lined	R2.0	Medium (0.475 to 0.70)	Ground to L3
	Metal Cladding	Plasterboard lined	R2.0	Dark (>0.71)	L4 & L5
Internal walls (within)	Plasterboard on studs		None		
Internal walls (party)	Hebel on a stud wall	Plasterboard lined	R1.0		Intertenancy and corridor party walls
Windows	Alum DG High Solar Gain low-E -Clear: U = 4.30: SHGC = 0.53				Unit 106
Roof	Alum SG High Solar Gain Low-E: U = 5.40: SHGC = 0.58				All other units
	Metal Deck		R2.0	Dark (>0.71)	Units 501, 502 & 503
Ceiling	Concrete		R2.0	Dark (>0.71)	Units 301, 304, 305, 306, 402
	Plasterboard				
Floor Structure	Concrete		R1.0		G01 to G04
	Concrete		R1.5		Unit G05
	Concrete		R2.0		Unit 106
	Concrete		None		All other units
Floor Covering	Carpet	Bedrooms			
	Ceramic Tiles	All other rooms			
Ceiling/Wall Penetrations	Must be sealed				
External Shading Devices	Privacy screens				Refer to plans

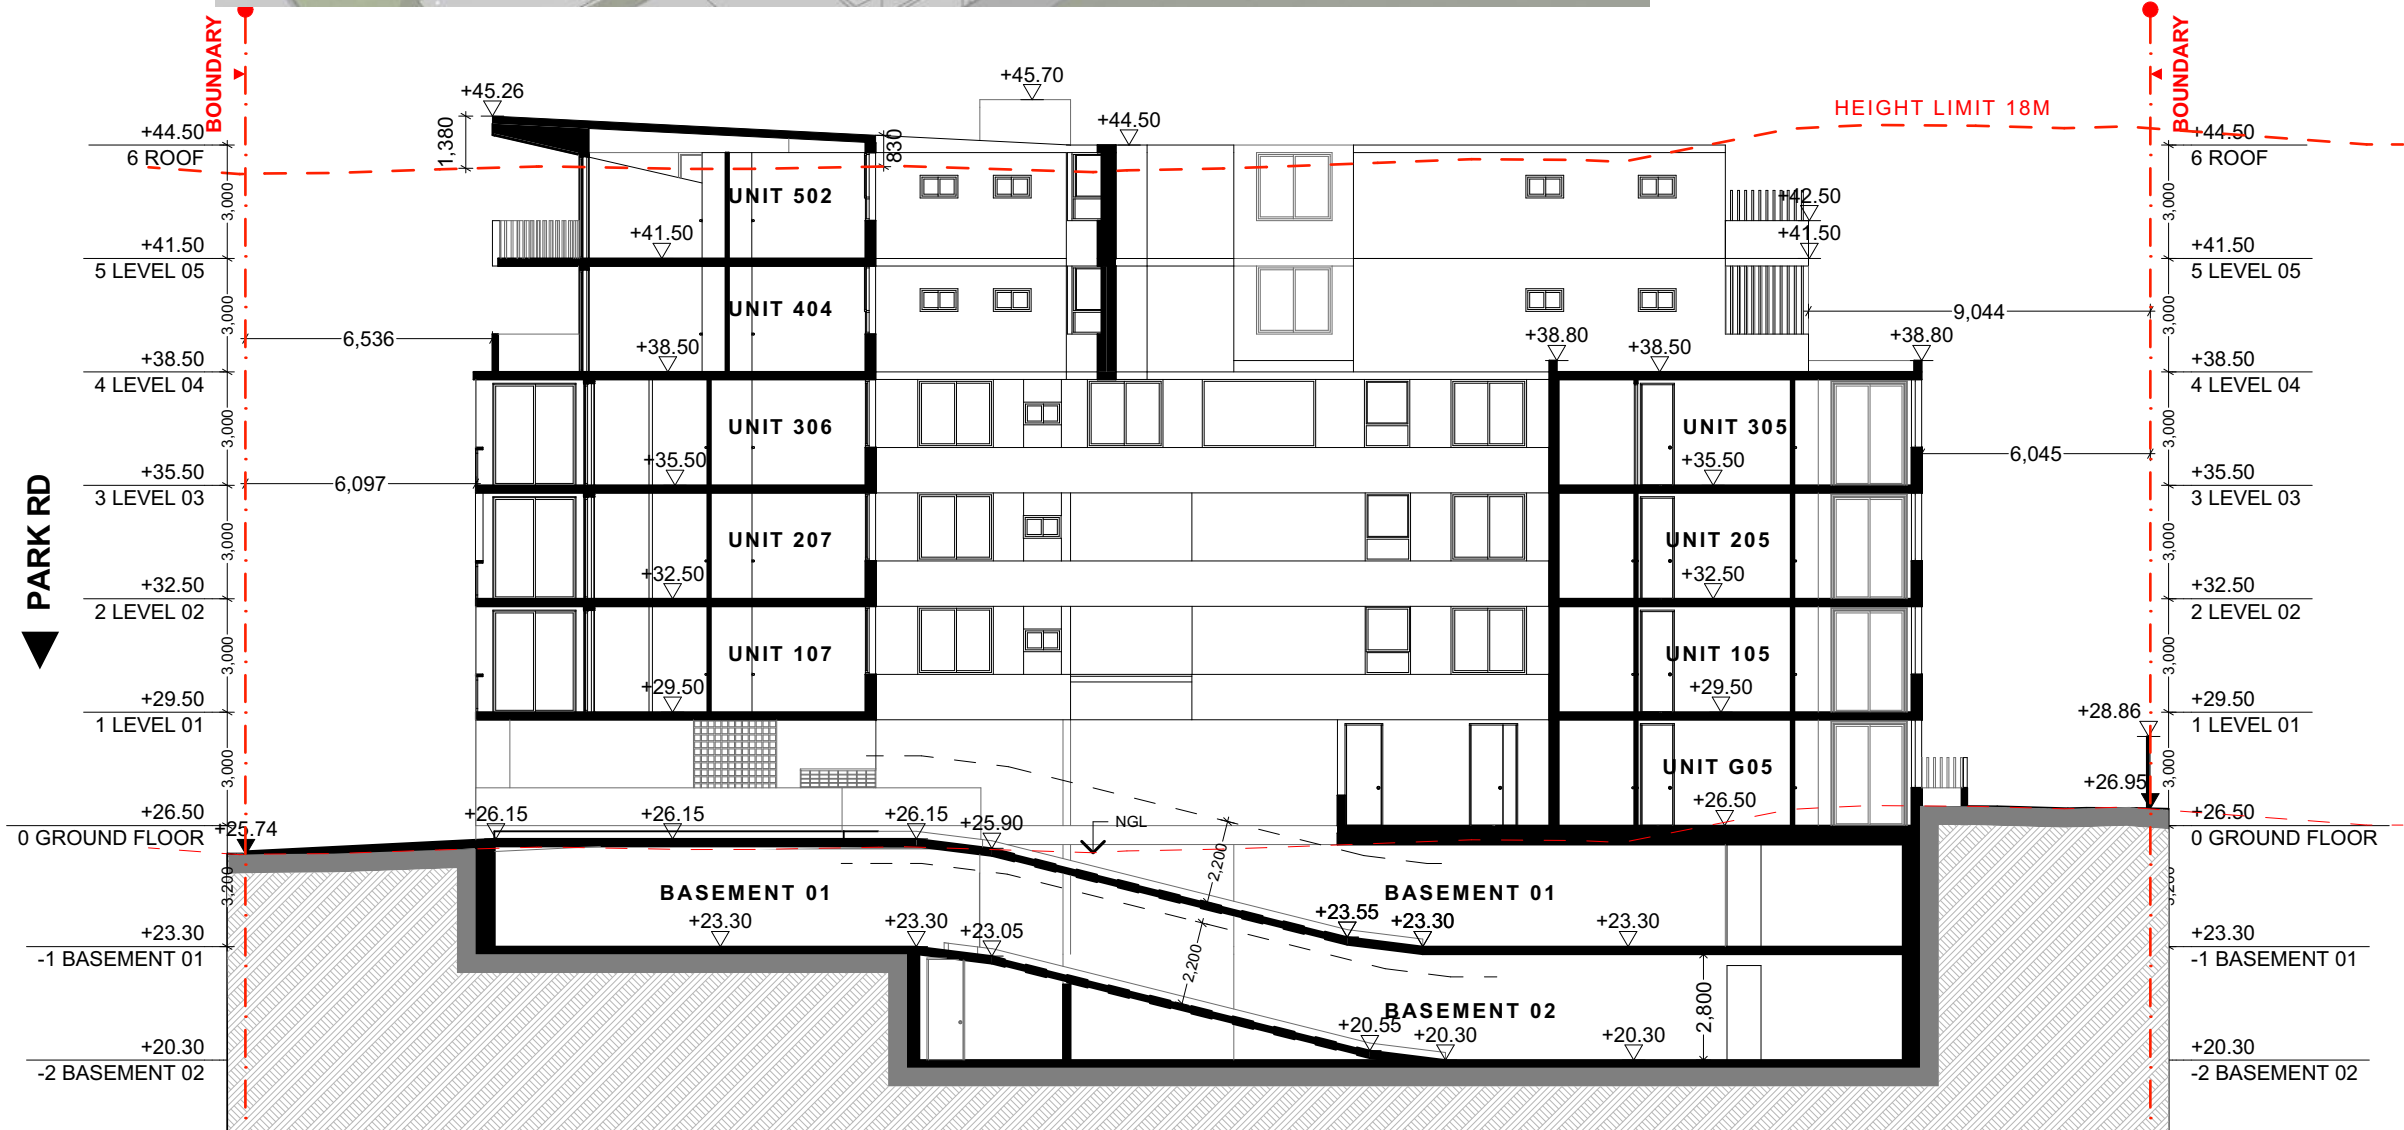

SCALE 1:200 @ A3
0 1 2 5 10M

FOR DA PURPOSES ONLY
NOT FOR CONSTRUCTION

DA

Drawing Original Size
A3

Issue Date Description

A 06/02/19 ISSUE A

© COPYRIGHT
DO NOT SCALE DWGS. USE DIMENSIONS ONLY. REFER ANY DISCREPANCIES TO ARCHITECT PRIOR TO CONSTRUCTION.
THESE DRAWINGS ARE SUBJECT TO COPYRIGHT.

N

BCA & ACCESS
DESIGN RC
90/91A Glen St,
Milton Park 2061
0405 265 919
aleks@designrc.com.au

QUANTITY SURVEY
MMDCC
Suite 5/101 George St,
Parramatta NSW
02 9633 9233
michael@mmdcc.com.au

TRAFFIC
JOC Consultants
PO Box 4189 Parramatta NSW 2150
02 9633 9233
aleks@designrc.com.au

BASIX
SUSTAINABLE THERMAL SOLUTIONS
0420 312 721

ARBOURIST
HORTICULTURAL
CONCEPT
3/101 George St,
Parramatta NSW
02 9633 9233
michael@mmdcc.com.au

ACOUSTIC
Acoustic Consulting Engineers
PO Box 4189 Parramatta NSW 2150
02 9633 9233
aleks@designrc.com.au

HYDRAULIC
SGC
Unit 412, Building T1, 14-16
Lexington Drive Bella Vista NSW
+61 2 8883 4239

LANDSCAPING
CONCEPT
a: Suite 101, 506 Miller St,
Cammeray NSW 2062
t: +61 2 9922 5312

CONTAMINATION
GROUND TECHNOLOGIES
PO Box 4189 Parramatta NSW 2150
02 9633 9233
aleks@designrc.com.au

HERITAGE
EDWARDS
PLANNING
PO Box 4189 Parramatta NSW 2150
02 9633 9233
aleks@designrc.com.au

PLANNING
MORPHOLOGY
LOKA CONSULTING ENGINEERS
14A, 8 AVENUE OF THE AMERICAS,
NEWINGTON NSW 2127
02 8065 9689
info@loka.com.au

WASTE MANAGEMENT
LOKA CONSULTING ENGINEERS
14A, 8 AVENUE OF THE AMERICAS,
NEWINGTON NSW 2127
02 8065 9689
info@loka.com.au


ARCHITECT
GHAZI AL ALI
ARCHITECT
NSW reg. no. 7542
T: +612 9744 7035 | E: office@ghazia.com
ACN: 67167131848
LEVEL 2 UNIT 5, 14 RAILWAY PARADE
BURWOOD NSW 2134

PROJECT
40-42A Park Road
CLIENT
JUST Ahead Pty Ltd
SCALE
1:200, 1:181.78
DRAWN
LL, OI
PROJECT ARCHITECT
TZ
PROJECT DIRECTOR
GA

DRAWING NAME
SECTION AA
DRAWING NUMBER
DA
PROJECT NUMBER
P18-028
ISSUE
A


NatHERS Construction & Insulation Specifications:

Building Component	Construction Materials		Insulation	Colour - Solar Absorpt.	Other Detail/Requirements
External Walls	AAC Block Hebel	Plasterboard lined	R2.0	Medium (0.475 to 0.70)	Ground to L3
	Metal Cladding	Plasterboard lined	R2.0	Dark (>0.71)	L4 & L5
Internal walls (within)	Plasterboard on studs		None		
Internal walls (party)	Hebel on a stud wall	Plasterboard lined	R1.0		Intertenancy and corridor party walls
Windows	Alum DG High Solar Gain low-E -Clear: U = 4.30: SHGC = 0.53				Unit 106
Roof	Alum SG High Solar Gain Low-E: U = 5.40: SHGC = 0.58		R2.0	Dark (>0.71)	All other units
	Metal Deck				Units 501, 502 & 503
Ceiling	Concrete		R2.0	Dark (>0.71)	Units 301, 304, 305, 306, 402
	Plasterboard				
Floor Structure	Concrete		R1.0		G01 to G04
	Concrete		R1.5		Unit G05
	Concrete		R2.0		Unit 106
	Concrete		None		All other units
Floor Covering	Carpet	Bedrooms			
	Ceramic Tiles	All other rooms			
Ceiling/Wall Penetrations	Must be sealed				
External Shading Devices	Privacy screens				Refer to plans

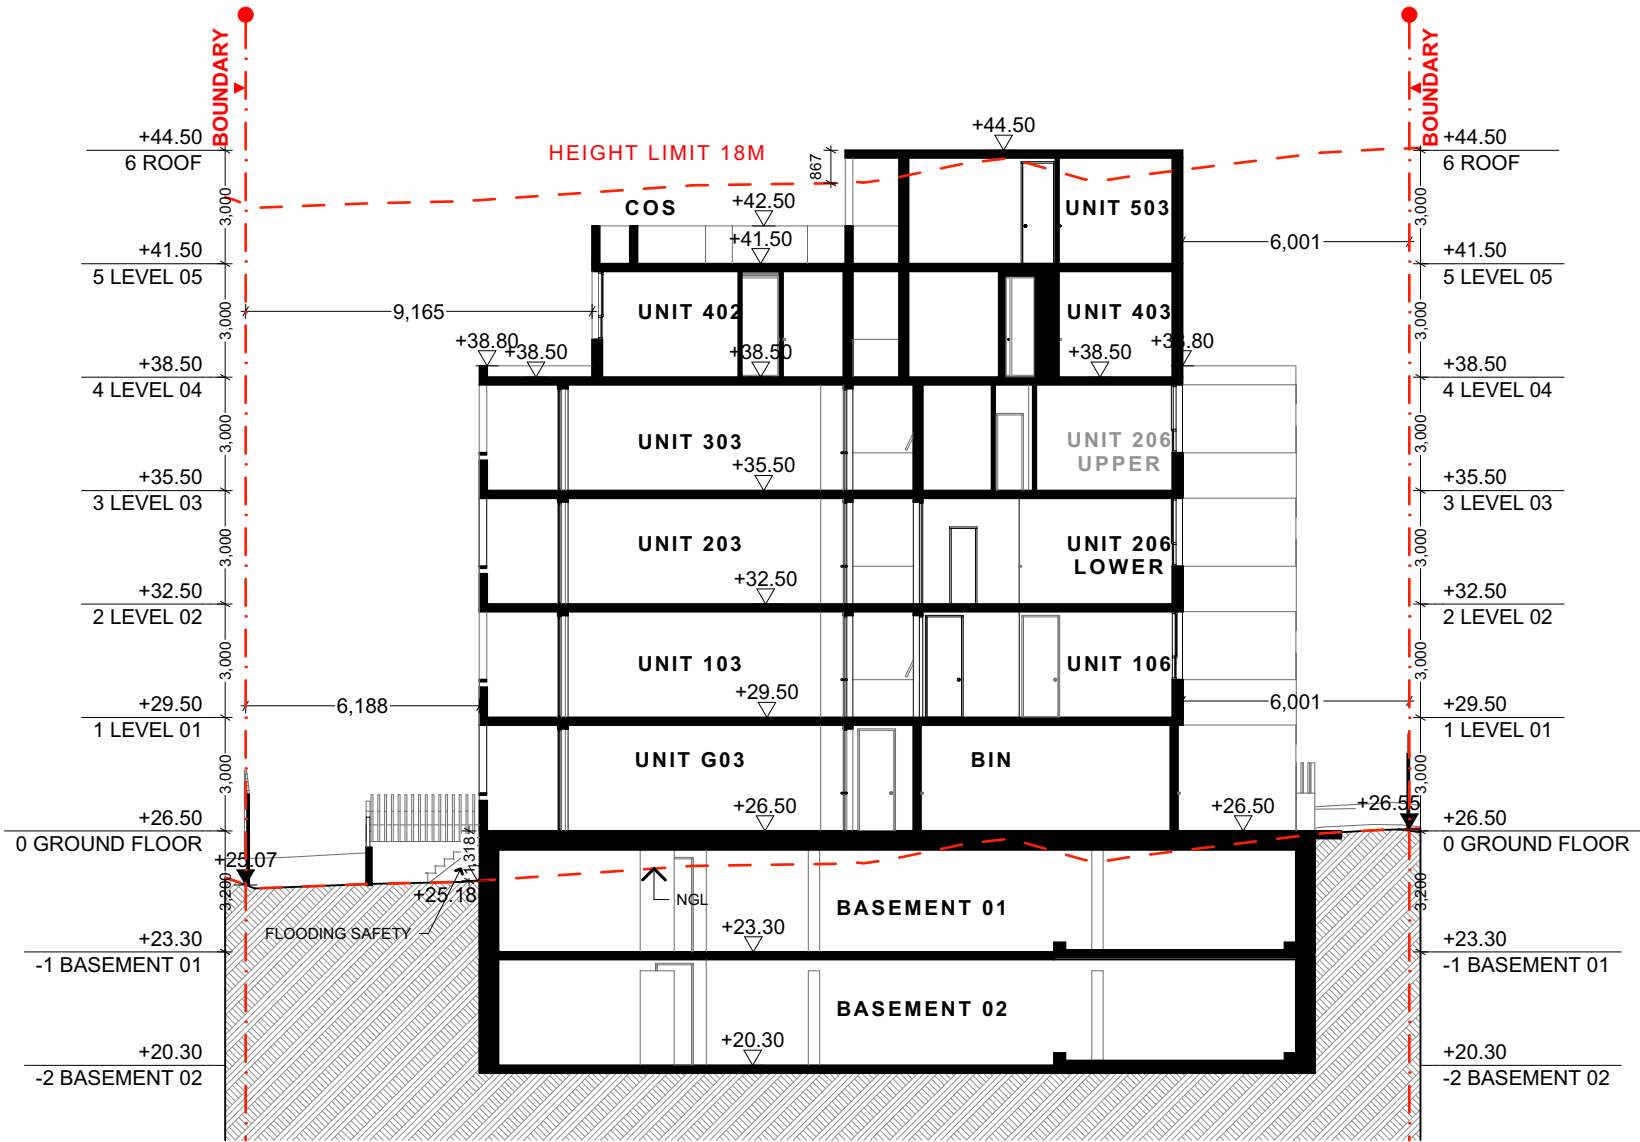

SECTION BB

A3-1:200

 

FOR DA PURPOSES ONLY
NOT FOR CONSTRUCTION

DA

A3

Drawing Original Size

© COPYRIGHT

DO NOT SCALE DWGS. USE DIMENSIONS ONLY. REFER ANY DISCREPANCIES TO ARCHITECT PRIOR TO CONSTRUCTION.

THESE DRAWINGS ARE SUBJECT TO COPYRIGHT.

N

BCA & ACCESS

DESIGN RC
90/90 Glen St,
Milton Park 2061
0455 265 919
aleks@designrc.com.au

QUANTITY SURVEY
MMDC
Suite 5/101 George St,
Parramatta NSW
02 9633 9233
michael@mmdc.com.au

TRAFFIC

ooc Consultants
PO Box 444, Sydney NSW 1585
02 9550 1111
www.ooc.com.au

BASIX
SUSTAINABLE THERMAL SOLUTIONS
0420 312 721

ACOUSTIC

Acoustic Consulting Engineers
10/1111, Building T1, 14-16
Lexington Drive Bella Vista NSW
+61 2 8883 4239

ARBORIST
HORTICULTURAL
Management Services
9 Hickson Circuit Harrington
Park NSW 2567
0425 308 275
scott@hormmanagement.com.au

HYDRAULIC

SGC
Unit 412, Building T1, 14-16
Lexington Drive Bella Vista NSW
+61 2 8883 4239

LANDSCAPING
CONCEPT
a: Suite 101, 506 Miller St,
Cammeray NSW 2062
t: +61 2 9922 5312

CONTAMINATION

GROUND TECHNOLOGIES
10 Berners Road, Prestons NSW 2170
(02) 8783 8200
lab@groundtech.com.au

HERITAGE
EDWARDS
PLANNING
PO Box 4189 Parramatta NSW 2159
(02) 4589 3049

PLANNING

MORPHOLOGY
LEVEL 2 UNIT 2, 14 RAILWAY PARADE
BURWOOD NSW 2134
T: +612 9744 7035

WASTE MANAGEMENT
LOKA CONSULTING ENGINEERS
14A, 8 AVENUE OF THE AMERICAS,
NEWINGTON NSW 2127
02 8065 9689
info@loekg.com.au

ARCHITECT

GHAZI AL ALI
ARCHITECT
NSW reg. no. 7542

T: +612 9744 7035 | E: office@ghazia.com
ACN: 67167131848
LEVEL 2 UNIT 2, 14 RAILWAY PARADE
BURWOOD NSW 2134

PROJECT

40-42A Park Road

CLIENT
JUST Ahead Pty Ltd

SCALE
1:200, 1:100

DATE
06/02/2019

PROJECT ARCHITECT
TZ

PROJECT DIRECTOR
GA


DRAWING NAME

SECTION BB

DRAWING NUMBER
DA

PROJECT NUMBER
P18-028


ISSUE
A

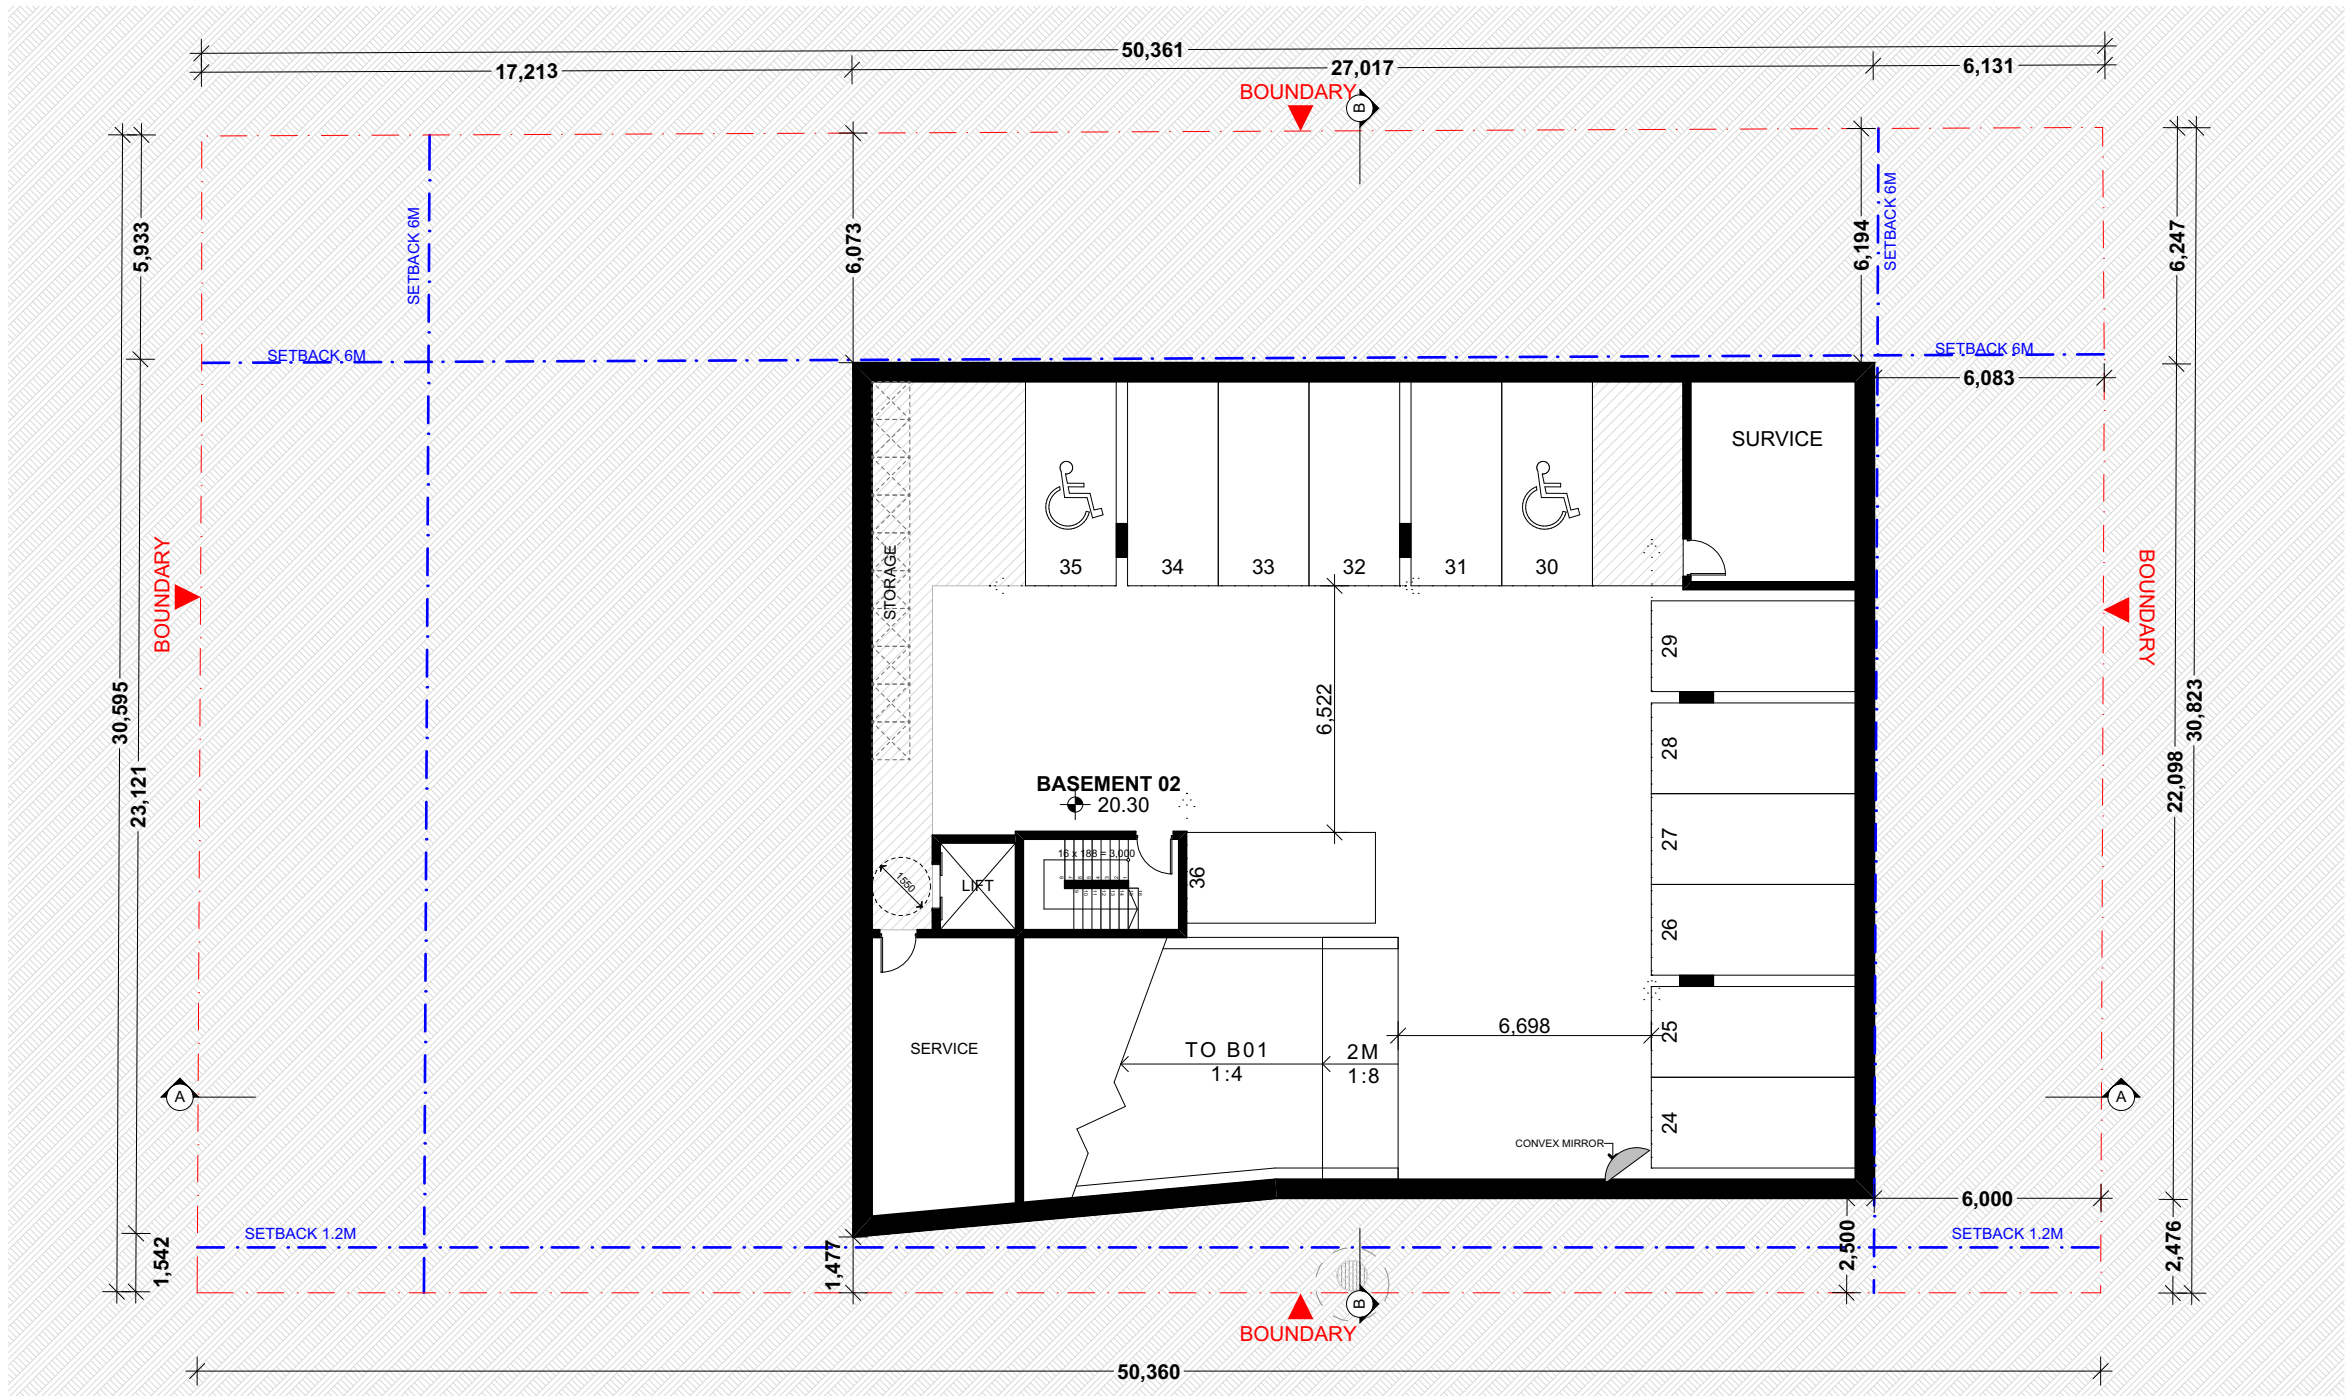

BASEMENT 02 1:200 @ A3

NATHERS Construction & Insulation Specifications:

Building Component	Construction Materials	Insulation	Colour - Solar Absorpt.	Other Detail/Requirements
External Walls	AAC Block Hebel	Plasterboard lined	R2.0	Medium (0.475 to 0.70)
	Metal Cladding	Plasterboard lined	R2.0	Dark (0.71)
Internal walls (within)	Plasterboard on studs	None		
Internal walls (party)	Hebel on a stud wall	Plasterboard lined	R1.0	Intertency and corridor party walls
Windows	Alum DG High Solar Gain Low-E Clear U = 4.30 SHGC = 0.53			Unit 106
	Alum SG High Solar Gain Low-E U = 5.40 SHGC = 0.58			All other units
Roof	Metal Deck	R2.0	Dark (0.71)	Units 501, 502 & 503
	Concrete	R2.0	Dark (0.71)	Units 301, 304, 305, 306, 402
Ceiling	Plasterboard			
	Concrete	R1.0		G01 to G04
Floor Structure	Concrete	R1.5		Unit G05
	Concrete	R2.0		Unit 106
Floor Covering	Carpet	None		All other units
	Ceramic Tiles			
Ceiling/Wall Penetrations	Must be sealed			
External Shading Devices	Privacy screens			Refer to plans

 

FOR DA PURPOSES ONLY
NOT FOR CONSTRUCTION

DA

A3

Drawing Original Size

Issue Date

Issue Description

© COPYRIGHT

DO NOT SCALE DWGS. USE DIMENSIONS ONLY. REFER ANY DISCREPANCIES TO ARCHITECT PRIOR TO CONSTRUCTION.

THESE DRAWINGS ARE SUBJECT TO COPYRIGHT.

N

BCA & ACCESS

DESIGN RC
90/90A Glen St,
Milton Park 2061
0405 265 919
aleks@designrc.com.au

QUANTITY SURVEY

MMDC
Suite 5/101 George St,
Paramatta NSW
02 9633 9233
michael@mmdc.com.au

TRAFFIC

IOC Consultants
P: +61 408 965 989
E: gordon@iocconsultants.com.au
W: www.iocconsultants.com.au
P: 3/405 Borne Rd, Borne NSW 2024

BASIX

SUSTAINABLE THERMAL SOLUTIONS
0420 312 721

ACOUSTIC

Acoustic Consulting Engineers
Residential and Commercial Engineering
AS/NZS 4101:2014
www.acousticconsulting.com.au

ARBORIST

HORTICULTURAL
Management Services
8 Hickson Circuit Harrington
Park NSW 2567
0425 308 275
scott@hormmanagement.com.au

HYDRAULIC

SGC
Unit 412, Building T1, 14-16
Lexington Drive Bella Vista NSW
+61 2 8883 4239

LANDSCAPING

CONCEPT
a: Suite 101, 506 Miller St,
Cammeray NSW 2062
t: +61 2 9922 5312

CONTAMINATION

GROUND
TECHNOLOGIES
19 Berners Road, Prestons NSW 2170
(02) 8783 8200
lab@groundtech.com.au

HERITAGE

EDWARDS
PLANNING
PO Box 4189 Pitt Town
NSW 2756
(02) 4589 3049

PLANNING

MORPHOLOGY
LEVEL 2 UNIT 2, 14 RAILWAY PARADE
BURWOOD NSW 2134
T: +612 9744 7035

WASTE MANAGEMENT

LOKA CONSULTING ENGINEERS
14A, 8 AVENUE OF THE AMERICAS,
NEWINGTON NSW 2127
02 8065 9689
info@loeng.com.au

ARCHITECT

GHAZI AL ALI
ARCHITECT PTY LTD
NSW reg. no. 7542
T: +612 9744 7035 | E: office@ghazia.com
LEVEL 2 UNIT 2, 14 RAILWAY PARADE
BURWOOD NSW 2134

PROJECT

40-42A Park Road
CLIENT
JUST Ahead Pty Ltd
SCALE
1:200
DRAWN
LL, OI
PROJECT ARCHITECT
TZ
PROJECT DIRECTOR
GA

DRAWING NAME

BASEMENT 02

DRAWING NUMBER

DA

PROJECT NUMBER

P18-028

ISSUE

A



LEVEL 01 PLAN 1:200 @ A3

SCALE 1:200 @ A3
0 1 2 5 10M

NaHERS Construction & Insulation Specifications:

Building Component	Construction Materials	Insulation	Colour - Solar Absorpt.	Other Detail/Requirements
External Walls	AAC Block Hebel	R2.0	Medium (0.475 to 0.70)	Ground to L3 L4 & L5
	Metal Cladding	R2.0	Dark (>0.71)	
Internal walls (within)	Plasterboard on studs	None		Intertency and corridor party walls
	Hebel on a stud wall	R1.0		
Internal walls (party)	Hebel on a stud wall	R1.0		Unit 106 All other units
	Plasterboard lined			
Windows	Alum DG High Solar Gain Low-E - Clear: U = 4.30; SHGC = 0.53			Units 501, 502 & 503 Units 301, 304, 305, 306, 402
	Alum SG High Solar Gain Low-E: U = 5.40; SHGC = 0.58			
Roof	Metal Deck	R2.0	Dark (>0.71)	All other units
	Concrete	R2.0	Dark (>0.71)	
Ceiling	Plasterboard			G01 to G04 Unit G05
Floor Structure	Concrete	R1.0		
	Concrete	R1.5		Unit 106 All other units
Floor Covering	Concrete	R2.0		
	Concrete	None		
Ceiling/Wall Penetrations	Carpet			Refer to plans
	Ceramic Tiles			
External Shading Devices	Bedrooms			
	All other rooms			
Privacy Screens	Must be sealed			
	Privacy screens			

FOR DA PURPOSES ONLY
NOT FOR CONSTRUCTION
DA

Drawing Original Size
A3

© COPYRIGHT
DO NOT SCALE DWGS. USE DIMENSIONS ONLY. REFER ANY DISCREPANCIES TO ARCHITECT PRIOR TO CONSTRUCTION.
THESE DRAWINGS ARE SUBJECT TO COPYRIGHT.

N

BCA & ACCESS
DESIGN RC
9/100 Glen St.
Milton Park 2061
0405 265 919
aleks@designrc.com.au

QUANTITY SURVEY
MMDCC
Suite 5/101 George St.
Paramatta NSW
02 9633 9233
michael@mmccc.com.au

TRAFFIC
JOC Consultants
PO Box 4189 Pitt Town
NSW 2176
(02) 8065 9689
info@loeng.com.au

ACOUSTIC
Acoustic Consulting Engineers
PO Box 4189 Pitt Town
NSW 2176
(02) 8065 9689
info@loeng.com.au

HYDRAULIC
SGC
Unit 412, Building T1, 14-16
Lexington Drive Bella Vista NSW
+61 2 8883 4239

CONTAMINATION
GROUND TECHNOLOGIES
19 Berners Road, Prestons NSW 2170
(02) 8783 8200
lab@groundtech.com.au


PLANNING
MORPHOLOGY
LEVEL 2 UNIT 2, 14 RAILWAY PARADE
BURWOOD NSW 2134
T: +612 9744 7035

WASTE MANAGEMENT
LOKA CONSULTING ENGINEERS
11A, 8 AVENUE OF THE AMERICAS,
NEVINGTON NSW 2127
02 8065 9689
info@loeng.com.au

ARCHITECT
GHAZI AL ALI
ARCHITECT PTY LTD
NSW reg. no. 7542
T: +612 9744 7035 | E: office@ghazia.com
ACN: 67167131848
LEVEL 2 UNIT 2, 14 RAILWAY PARADE
BURWOOD NSW 2134

PROJECT
40-42A Park Road
CLIENT
JUST Ahead Pty Ltd
SCALE
1:200
DATE
06/02/2019
DRAWN
LL, OI
PROJECT ARCHITECT
TZ
PROJECT DIRECTOR
GA


DRAWING NAME
LEVEL 01 PLAN
DRAWING NUMBER
DA
PROJECT NUMBER
P18-028
ISSUE
A

 

Building Component	Construction Materials		Insulation	Colour - Solar Absorpt.	Other Requirements
External Walls	AAC Block Hebel	Plasterboard lined	R2.0	Medium (0.475 to 0.70)	Ground to L3 L4 & L5
	Metal Cladding	Plasterboard lined	R2.0	Dark (> 0.71)	
Internal walls (within)	Plasterboard on studs		None		
Internal walls (party)	Hebel on a stud wall	Plasterboard lined	R1.0		Intertencyancy and corridor party walls
Windows	Alum DG High Solar Gain low-E - Clear: U = 4.30; SHGC = 0.53				Unit 106
	Alum SG High Solar Gain Low-E : U = 5.40; SHGC = 0.58				All other units
Roof	Metal Deck		R2.0	Dark (> 0.71)	Units 501, 502 & 503
	Concrete		R2.0	Dark (> 0.71)	Units 301, 304, 305, 306, 402
Ceiling	Plasterboard				
Floor Structure	Concrete		R1.0		G01 to G04
	Concrete		R1.5		Unit G05
	Concrete		R2.0		Unit 106
Floor Covering	Carpet	Bedrooms	None		All other units
	Ceramic Tiles	All other rooms			
Ceiling/Wall Penetrations	Must be sealed				
External shading Devices	Privacy screens				Refer to plans

Drawing Original Size

000219	ISSUE A	Description	© COPYRIGHT
A	Issue	Date	DO NOT SCALE DWGS. USE DIMENSIONS ONLY. REFER ANY DISCREPANCIES TO ARCHITECT PRIOR TO CONSTRUCTION.
			THESE DRAWINGS ARE SUBJECT TO COPYRIGHT.

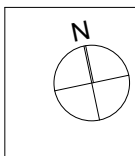

BCA & ACCESS
DESIGN RC
 606/8A Glen st,
 Milsons Point 2061
 0405 295 978
aleks@designrc.com.au

ACOUSTIC
Acoustic Consulting Engineers
 Sound and Vibration Consulting Engineers
 ABN 44 133 757 443
www.AcousticConsulting.com.au

ARBORIST
HORTICULTURAL
 9 Hickson Circuit Harrington
 Park NSW 2567
 0425 308 275
scott@hortmanagement.com.au

HYDRAULIC
SGC
 Unit 412, Building T1, 14-16
 Lexington Drive Bella Vista NSW
 +61 2 8883 4239

CONTAMINATION
GROUND TECHNOLOGIES
 19 Bernera Road, Prestons NSW 2170
 (02) 8783 8200
 lab@groundtech.com.au

HERITAGE EDWARDS PLANNING
 PO Box 4189 Pitt Town
 NSW 2756
 (02) 4589 3049

PLANNING
MORPHOLOGY
LEVEL 2 UNIT 2, 14 RAILWAY PARADE
BURWOOD NSW 2134
T: +612 9744 7035

WASTE MANAGEMENT
LOKA CONSULTING ENGINEERS
14A, 8 AVENUE OF THE AMERICAS,
NEWINGTON, NSW 2127
02 8065 9689
info@lcoeng.com.au

ARCHITECT




GHAZI AL ALI
ARCHITECT PTY LTD

NSW reg. no. 7542


T. +612 9744 7035 | E. office@ghazia.com
ACN: 67167131848
LEVEL 2 UNIT 2, 14 RAILWAY PARADE
BURWOOD NSW 2134

PROJECT		
40-42A Park Road		
CLIENT		
JUST Ahead Pty Ltd		
SCALE	DATE	
1:200	06/02/2019	
DRAWN	PROJECT ARCHITECT	PROJECT DIRECTOR
LL, OI	TZ	GA

DRAWING NAME		PROJECT NUMBER P18-028
LEVEL 02 PLAN		
DRAWING NUMBER	ISSUE	
DA	A-1205	A

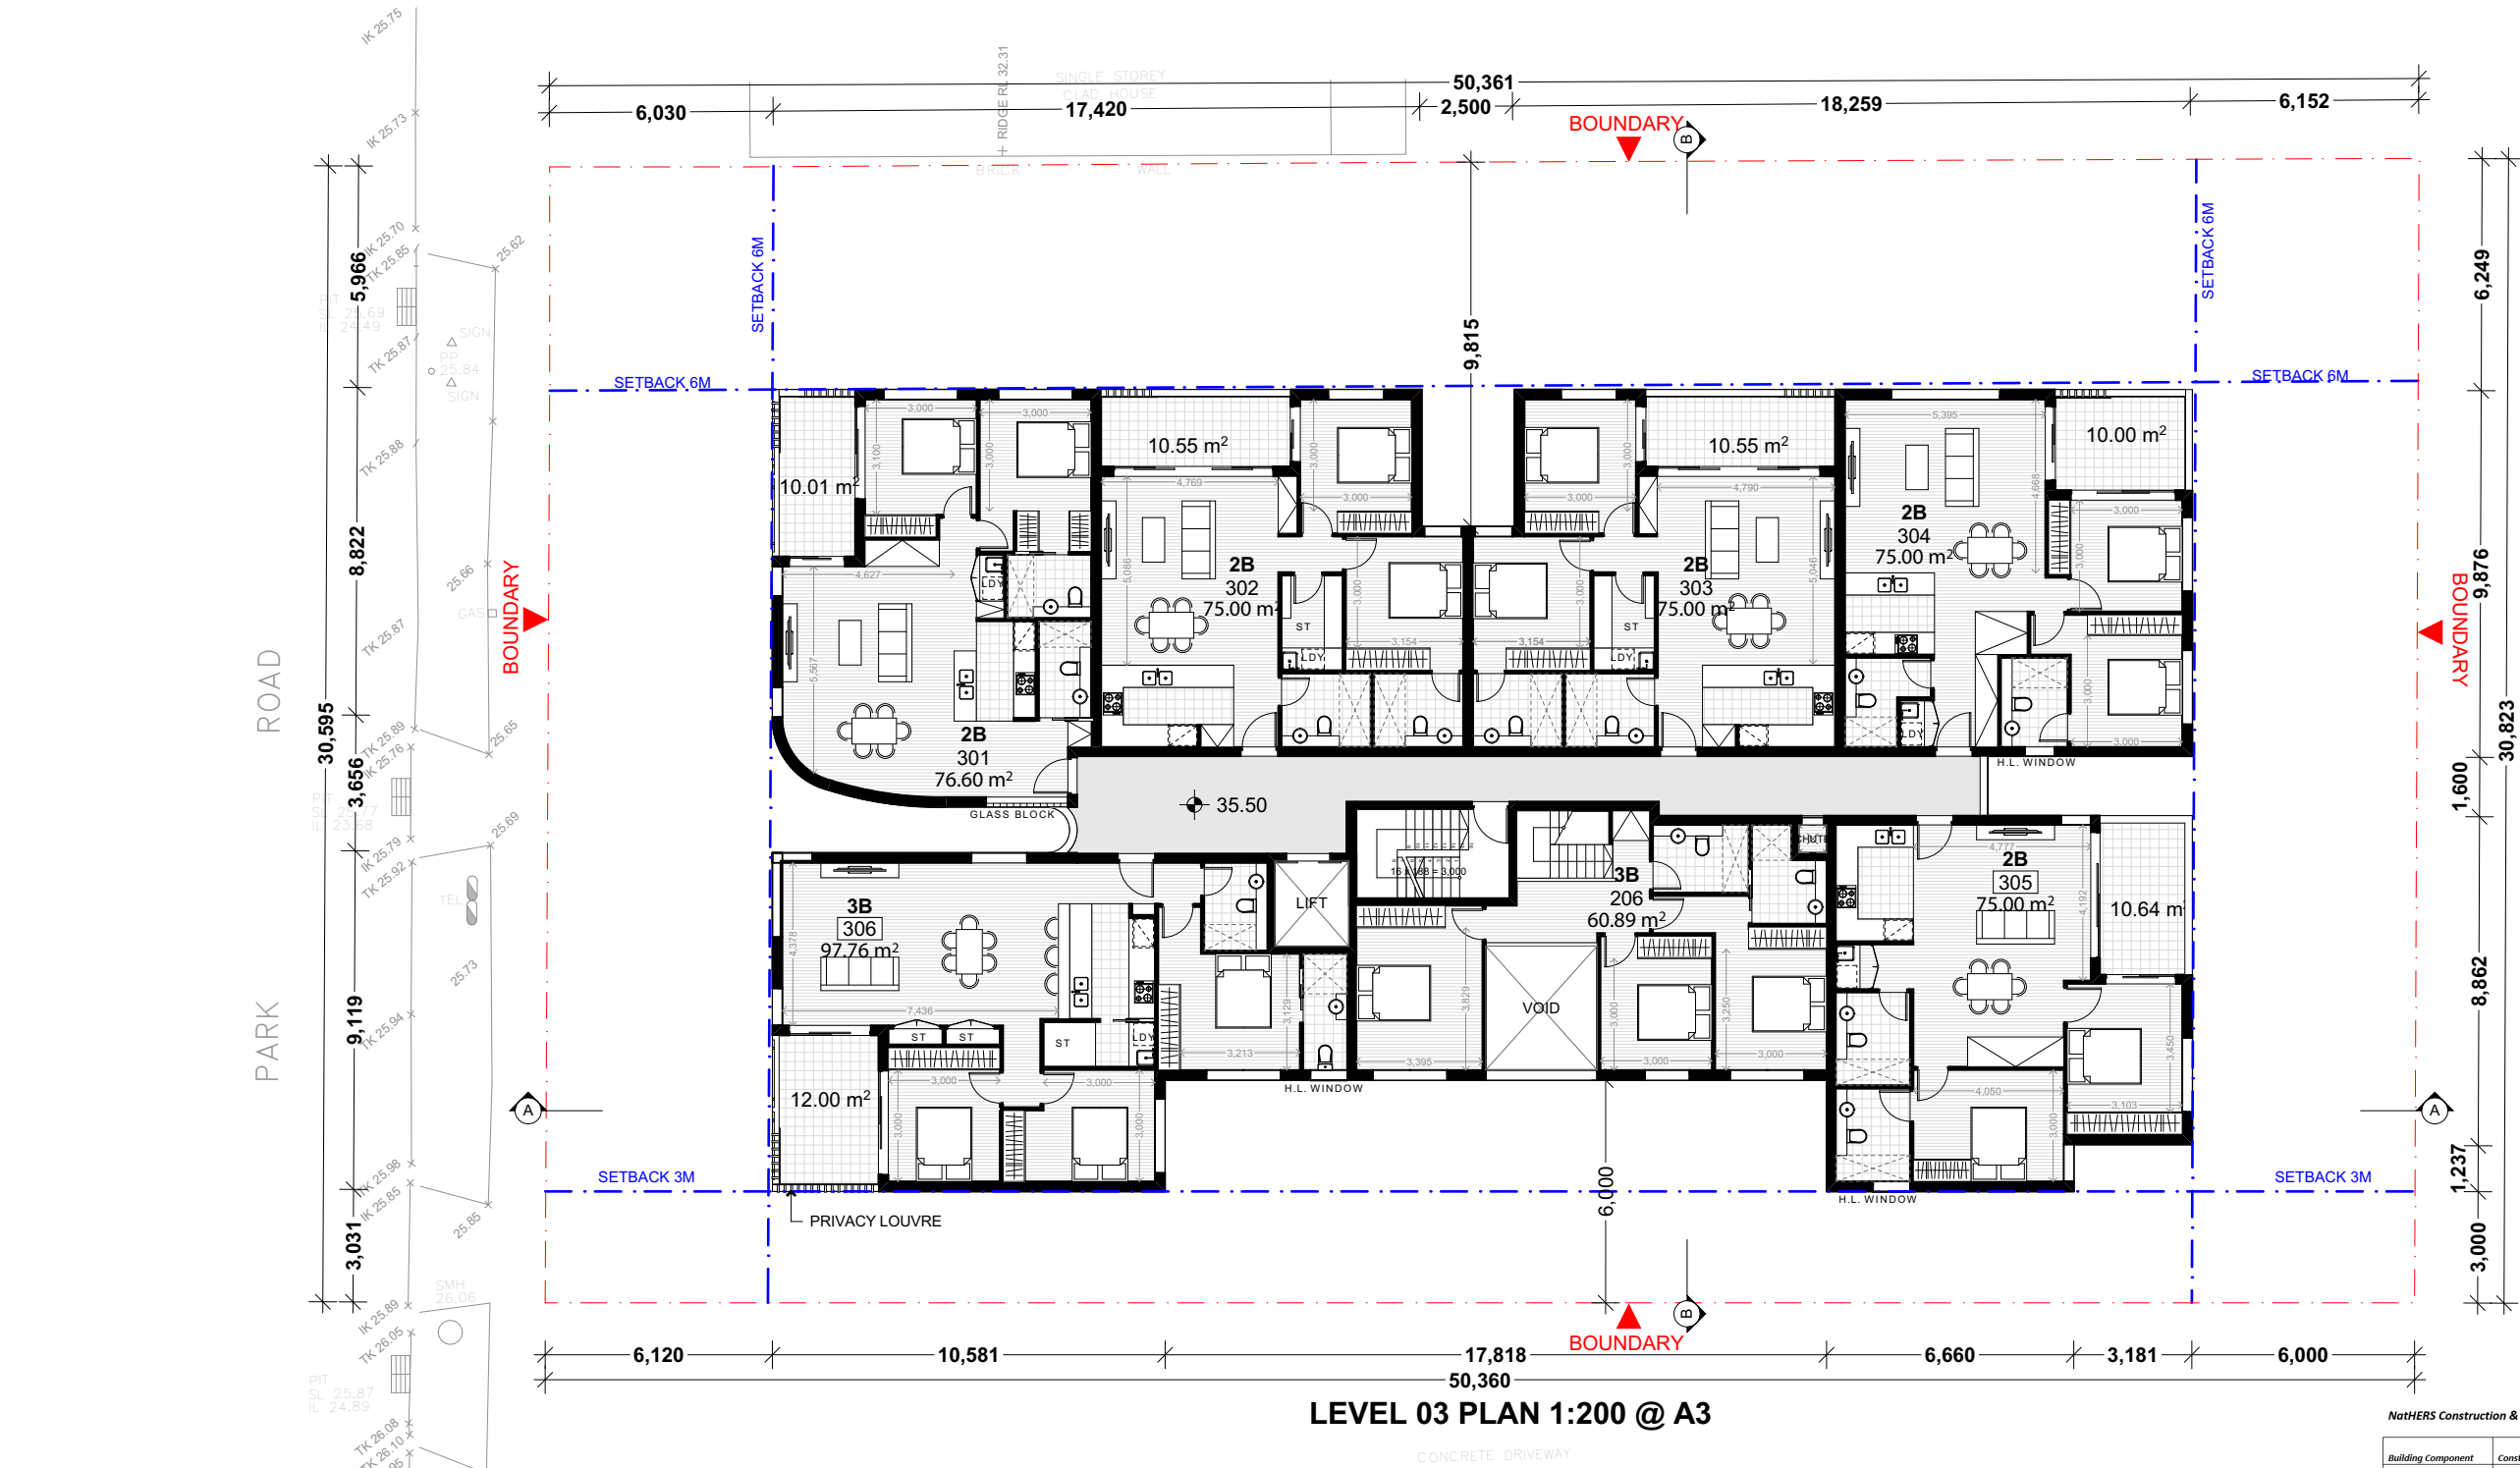

LEVEL 03 PLAN 1:200 @ A3

 

NaHERS Construction & Insulation Specifications:

Building Component	Construction Materials	Insulation	Colour - Solar Absorpt.	Other Detail/Requirements
External Walls	AAC Block Hebel	R2.0	Medium (0.475 to 0.70)	Ground to L3 L4 & L5
	Metal Cladding	R2.0	Dark (>0.71)	
Internal walls (within)	Plasterboard on studs	None		Intertency and corridor party walls
	Hebel on a stud wall	R1.0		
Internal walls (party)	Alum DG High Solar Gain Low-E - Clear: U = 4.30; SHGC = 0.53			Unit 106 All other units
	Alum SG High Solar Gain Low-E: U = 5.40; SHGC = 0.58			
Windows	Metal Deck	R2.0	Dark (>0.71)	Units 501, 502 & 503 Units 301, 304, 305, 306, 402
	Concrete	R2.0	Dark (>0.71)	
Roof	Plasterboard			G01 to G04 Unit G05
	Concrete	R1.0		
Ceiling	Concrete	R1.5		Unit G05 Unit 106
	Concrete	R2.0		
Floor Structure	Concrete	None		All other units
	Concrete			
Floor Covering	Carpet			Refer to plans
	Ceramic Tiles			
Ceiling/Wall Penetrations	Bedrooms			
	All other rooms			
External Shading Devices	Must be sealed			
	Privacy screens			

FOR DA PURPOSES ONLY
NOT FOR CONSTRUCTION

DA

SCALE 1:200 @ A3

© COPYRIGHT

DO NOT SCALE DWGS. USE DIMENSIONS ONLY. REFER ANY DISCREPANCIES TO ARCHITECT PRIOR TO CONSTRUCTION.

THESE DRAWINGS ARE SUBJECT TO COPYRIGHT.

BCA & ACCESS

DESIGN RC

QUANTITY SURVEY

MMDCC

Sustainable Thermal Solutions

TRAFFIC

ACQUSTIC

HYDRAULIC

CONTAMINATION

PLANNING

WASTE MANAGEMENT

ARCHITECT

GHAZI AL ALI ARCHITECT

PROJECT 40-42A Park Road

CLIENT JUST Ahead Pty Ltd

DRAWING NUMBER DA

PROJECT ARCHITECT TZ

PROJECT DIRECTOR GA

DRAWING NAME



LEVEL 03 PLAN

PROJECT NUMBER

P18-028

ISSUE

A

 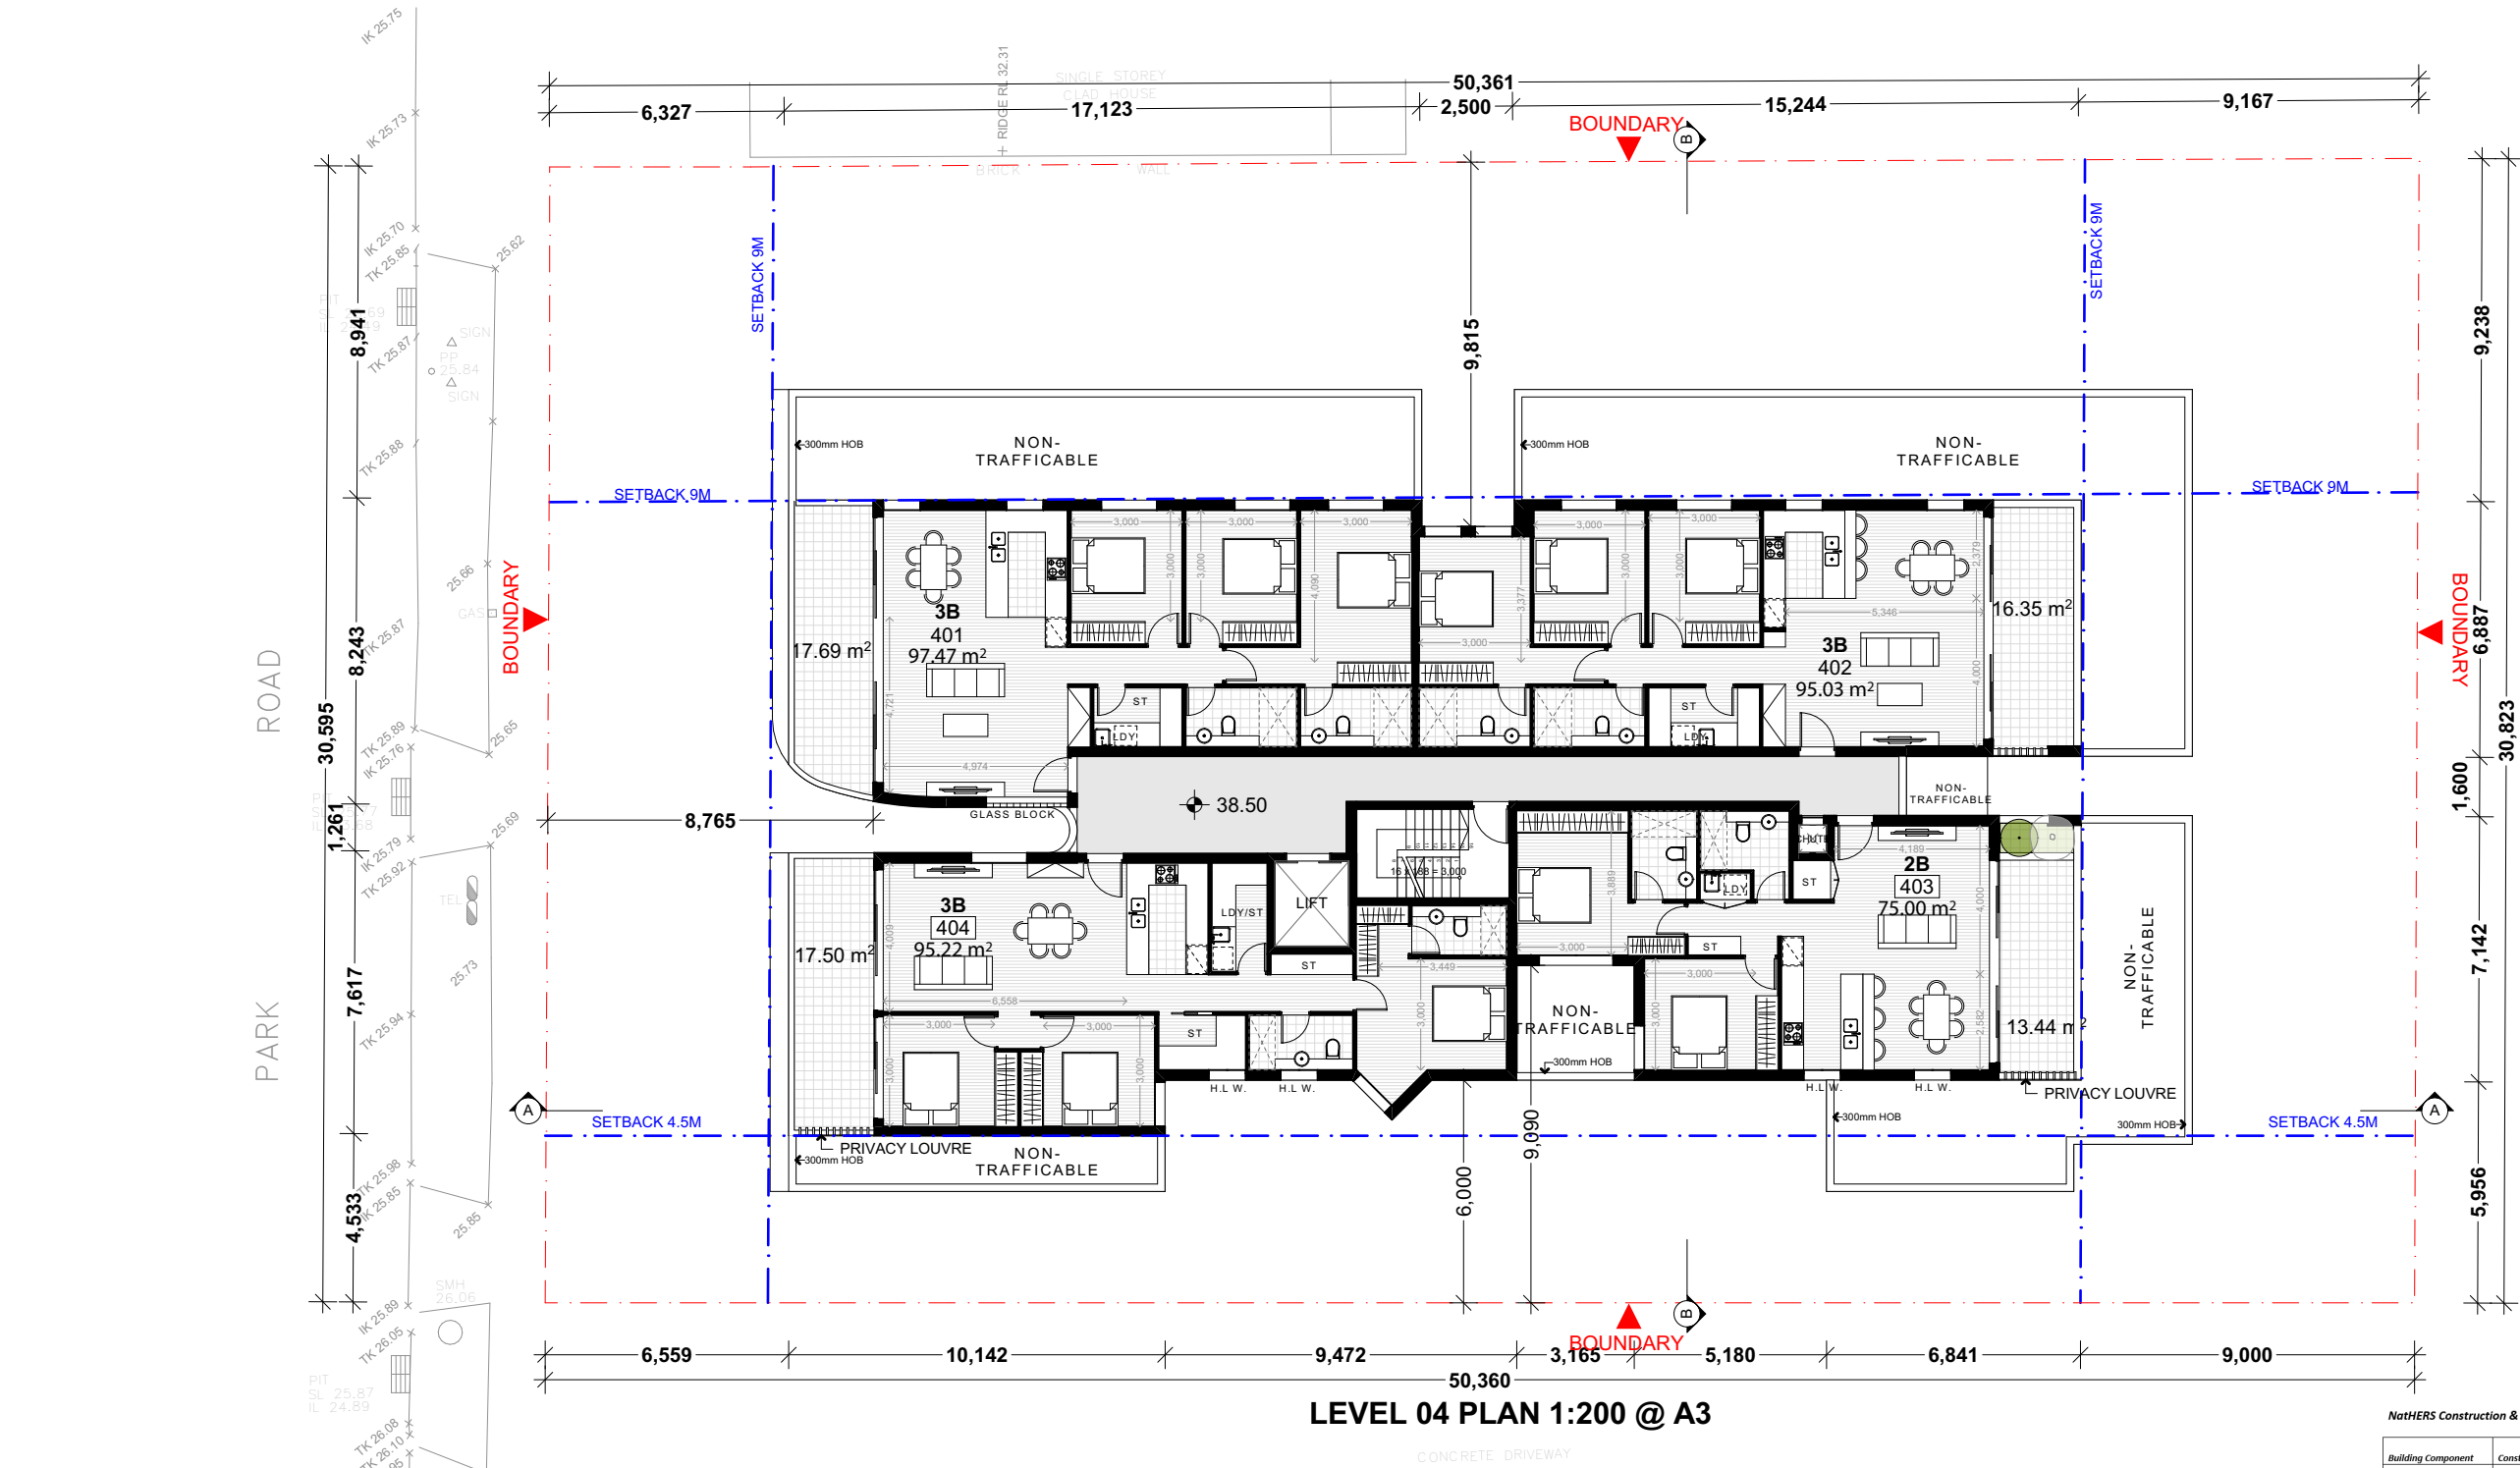

NaHERS Construction & Insulation Specifications:

Building Component	Construction Materials	Insulation	Colour - Solar Absorpt.	Other Detail/Requirements
External Walls	AAC Block Hebel	R2.0	Medium (0.475 to 0.70)	Ground to L3
	Metal Cladding	R2.0	Dark (>0.71)	L4 & L5
Internal walls (within)	Plasterboard on studs	None		
	Hebel on a stud wall	R1.0		Intertency and corridor party walls
Internal walls (party)	Hebel on a stud wall	R1.0		Unit 106
	Plasterboard lined			All other units
Windows	Alum DG High Solar Gain Low-E - Clear: U = 4.30; SHGC = 0.53			Units 501, 502 & 503
	Alum SG High Solar Gain Low-E: U = 5.40; SHGC = 0.58			Units 301, 304, 305, 306, 402
Roof	Metal Deck	R2.0	Dark (>0.71)	
	Concrete	R2.0	Dark (>0.71)	
Ceiling	Plasterboard			
Floor Structure	Concrete	R1.0		G01 to G04
	Concrete	R1.5		Unit G05
	Concrete	R2.0		Unit 106
Floor Covering	Carpet	None		All other units
	Ceramic Tiles			
Ceiling/Wall Penetrations	Must be sealed			
External Shading Devices	Privacy screens			Refer to plans

FOR DA PURPOSES ONLY
NOT FOR CONSTRUCTION

DA

0 1 2 5 10M

SCALE 1:200 @ A3

© COPYRIGHT

DO NOT SCALE DWGS. USE DIMENSIONS ONLY. REFER ANY DISCREPANCIES TO ARCHITECT PRIOR TO CONSTRUCTION.

THESE DRAWINGS ARE SUBJECT TO COPYRIGHT.

N

BCA & ACCESS

DESIGN RC

QUANTITY SURVEY

MMDC

TRAFFIC

BASIX

SUSTAINABLE THERMAL SOLUTIONS

ACOUSTIC

Acoustic Consulting Engineers

HYDRAULIC

SGC

LANDSCAPING

CONCEPT

CONTAMINATION

GROUND TECHNOLOGIES

HERITAGE EDWARDS PLANNING

PLANNING

MORPHOLOGY

WASTE MANAGEMENT

LOKA CONSULTING ENGINEERS

ARCHITECT

GHAZI AL ALI ARCHITECT

PROJECT

40-42A Park Road

CLIENT

JUST Ahead Pty Ltd

DRAWING NAME

LEVEL 04 PLAN

DRAWING NUMBER

DA

PROJECT NUMBER

P18-028

ISSUE


A



LEVEL 05 PLAN 1:200 @ A3

NaHERS Construction & Insulation Specifications:

Building Component	Construction Materials	Insulation	Colour - Solar Absorpt.	Other Detail/Requirements
External Walls	AAC Block Hebel	R2.0	Medium (0.475 to 0.70)	Ground to L3 L4 & L5
	Metal Cladding	R2.0	Dark (>0.71)	
Internal walls (within)	Plasterboard on studs	None		Intertency and corridor party walls
	Hebel on a stud wall	R1.0		
Internal walls (party)	Alum DG High Solar Gain low-E - Clear: U = 4.30; SHGC = 0.53			Unit 106
	Alum SG High Solar Gain Low-E: U = 5.40; SHGC = 0.58			All other units
Windows	Metal Deck	R2.0	Dark (>0.71)	Units 501, 502 & 503
	Concrete	R2.0	Dark (>0.71)	Units 301, 304, 305, 306, 402
Ceiling	Plasterboard			G01 to G04
Floor Structure	Concrete	R1.0		Unit G05
	Concrete	R1.5		Unit 106
	Concrete	R2.0		All other units
Floor Covering	Carpet	None		
	Ceramic Tiles			
Ceiling/Wall Penetrations	Must be sealed			
External Shading Devices	Privacy screens			Refer to plans

 

FOR DA PURPOSES ONLY
NOT FOR CONSTRUCTION

DA

0 1 2 5 10M

SCALE 1:200 @ A3

© COPYRIGHT

DO NOT SCALE DWGS. USE DIMENSIONS ONLY. REFER ANY DISCREPANCIES TO ARCHITECT PRIOR TO CONSTRUCTION.

THESE DRAWINGS ARE SUBJECT TO COPYRIGHT.

N

BCA & ACCESS

DESIGN RC

QUANTITY SURVEY

MMDCC

TRAFFIC

ACOUSTIC

HYDRAULIC

CONTAMINATION

PLANNING

WASTE MANAGEMENT

ARCHITECT

GHAZI AL ALI ARCHITECT

PROJECT

40-42A Park Road

CLIENT

JUST Ahead Pty Ltd

DRAWING NAME

LEVEL 05 PLAN

DRAWING NUMBER


DA

PROJECT NUMBER

P18-028

ISSUE

A

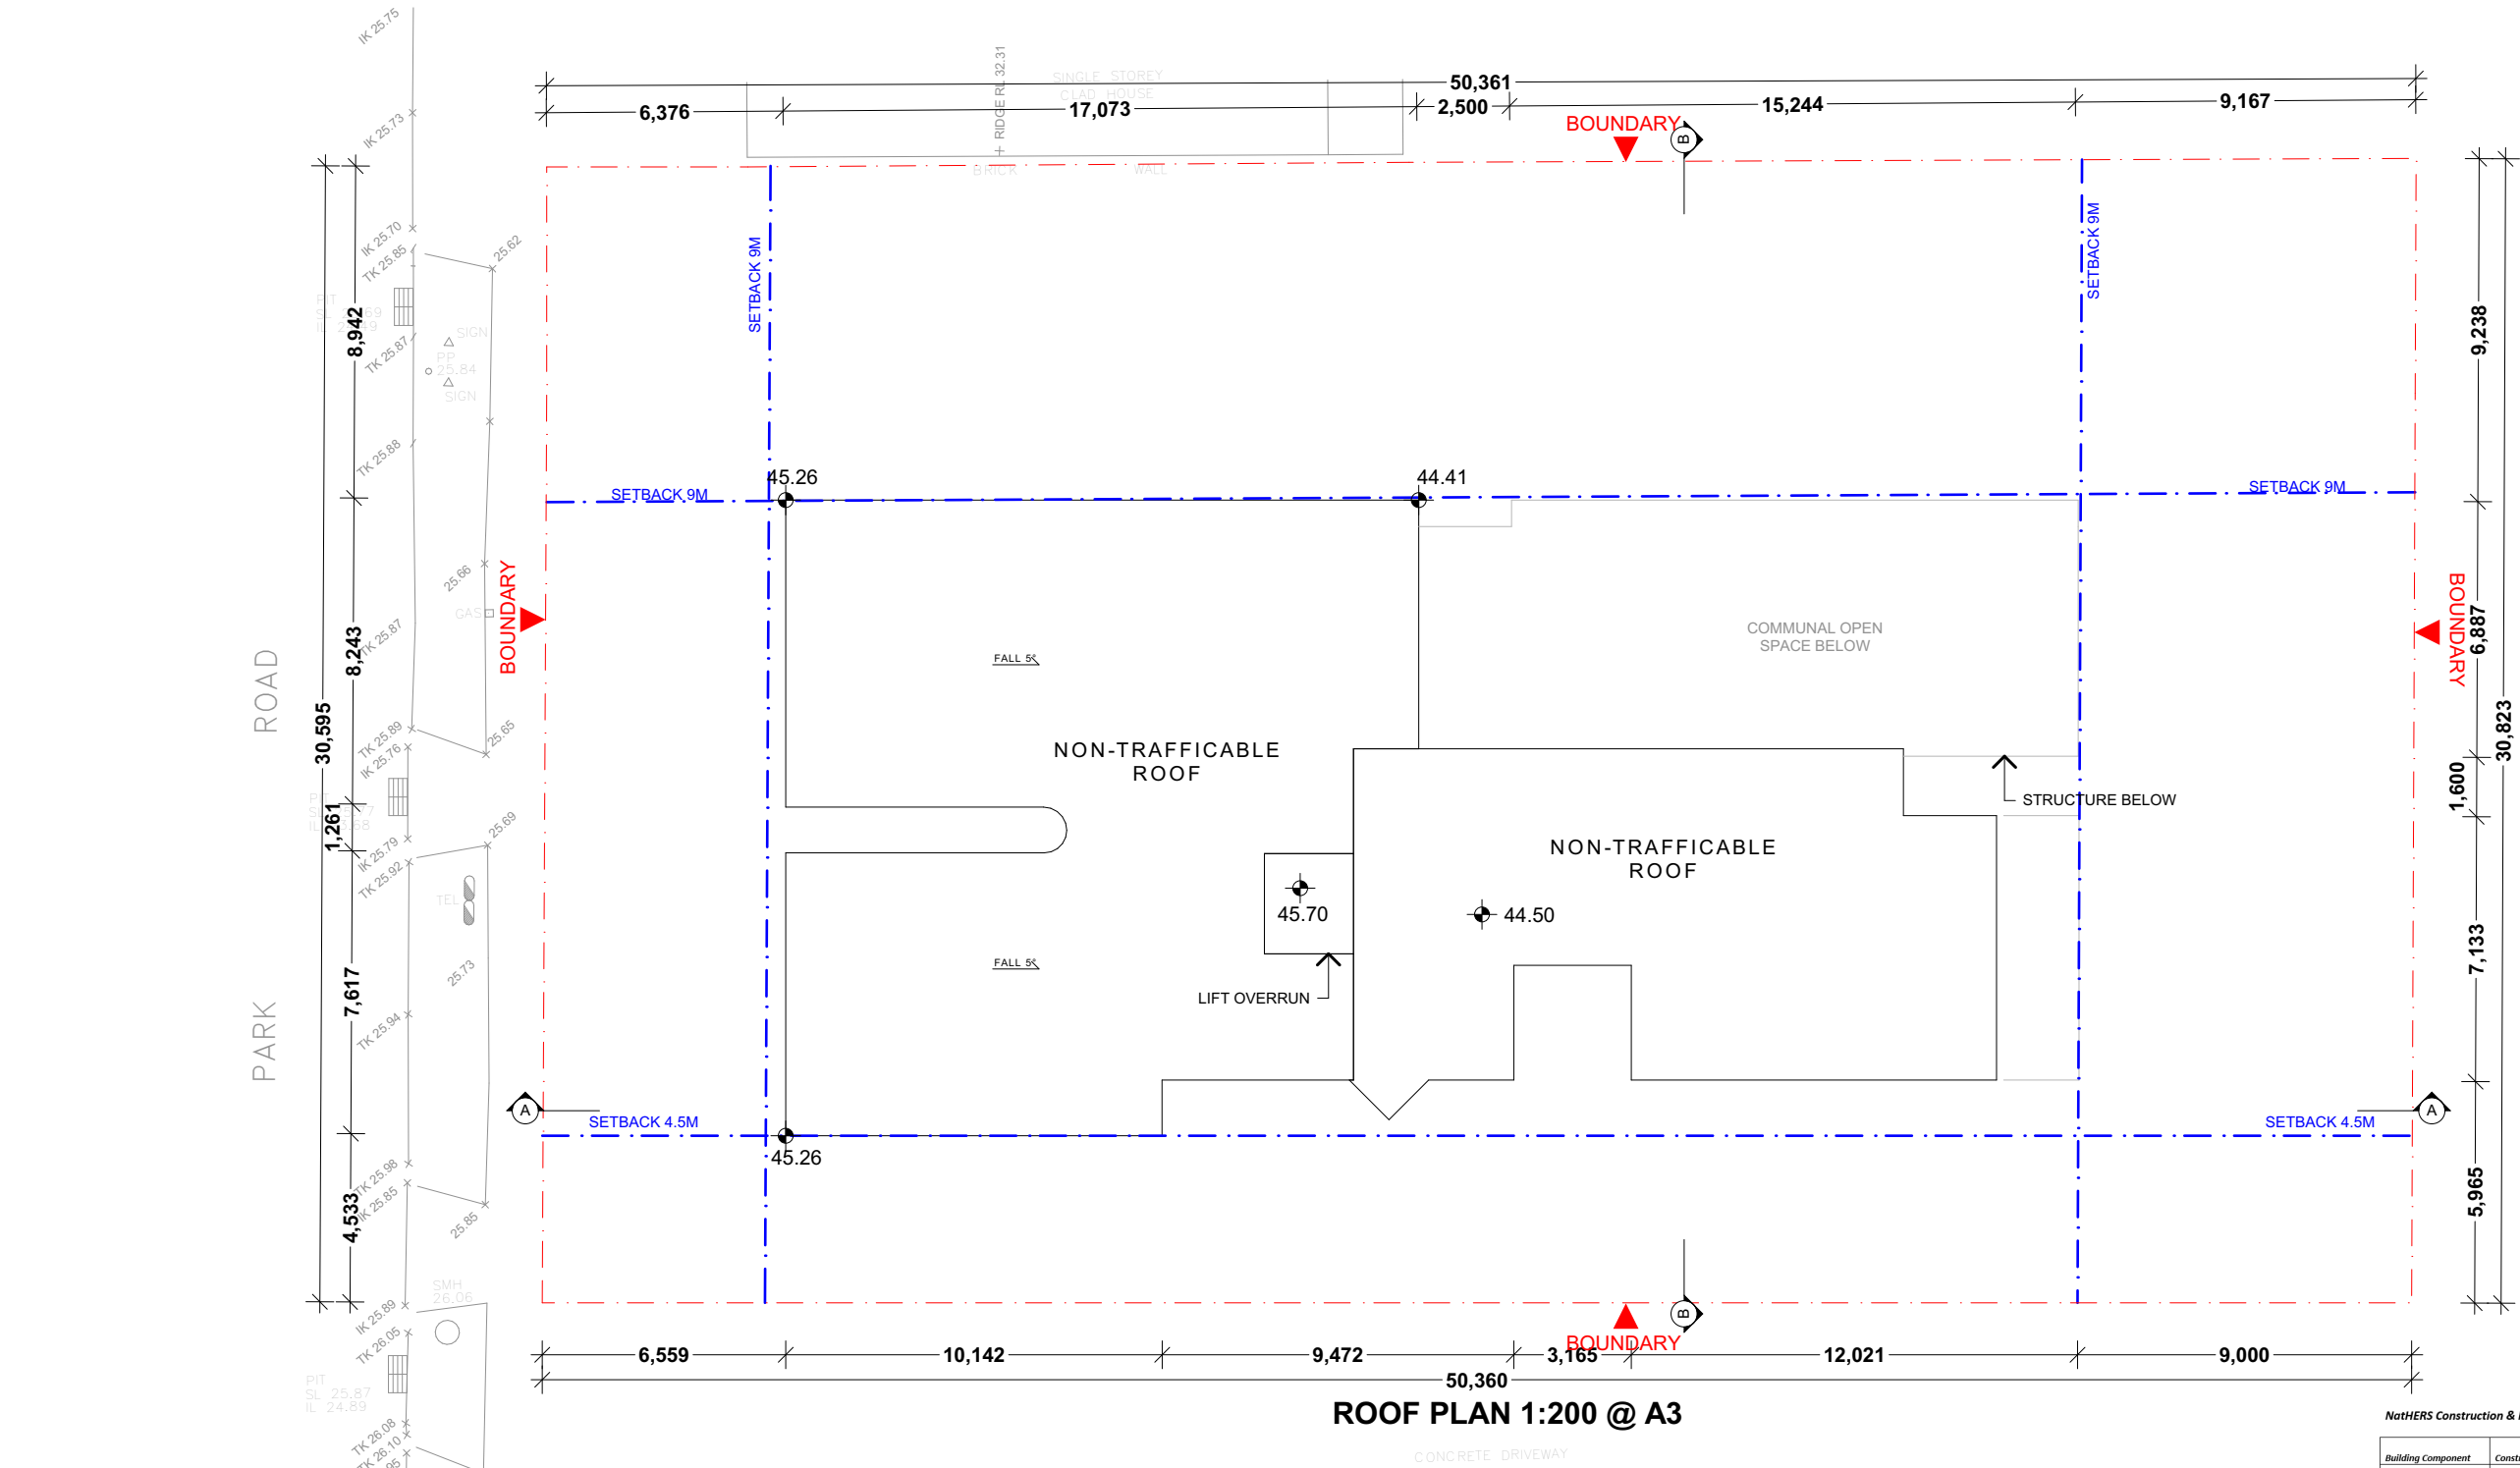

ROOF PLAN 1:200 @ A3

SCALE 1:200 @ A3

NatHERS Construction & Insulation Specifications:

Building Component	Construction Materials	Insulation	Colour - Solar Absorpt.	Other Detail/Requirements
External Walls	AAC Block Hebel	R2.0	Medium (0.475 to 0.70)	Ground to L3 L4 & L5
	Metal Cladding	R2.0	Dark (>0.71)	
Internal walls (within)	Plasterboard on studs	None		Intertency and corridor party walls
	Hebel on a stud wall	R1.0		
Internal walls (party)	Hebel on a stud wall	R1.0		Unit 106 All other units
	Plasterboard lined	R1.0		
Windows	Alum DG High Solar Gain Low-E - Clear: U = 4.30; SHGC = 0.53			Unit 106 Units 301, 304, 305, 306, 402
	Alum SG High Solar Gain Low-E: U = 5.40; SHGC = 0.58			
Roof	Metal Deck	R2.0	Dark (>0.71)	Unit 106 All other units
	Concrete	R2.0	Dark (>0.71)	
Ceiling	Plasterboard			
Floor Structure	Concrete	R1.0		G01 to G04
	Concrete	R1.5		Unit G05
	Concrete	R2.0		Unit 106
Floor Covering	Carpet	None		All other units
	Ceramic Tiles			
Ceiling/Wall Penetrations	Must be sealed			
External Shading Devices	Privacy screens			Refer to plans

FOR DA PURPOSES ONLY NOT FOR CONSTRUCTION

DA

Issue Date Description

A 06/02/19 ISSUE A

© COPYRIGHT

DO NOT SCALE DWGS. USE DIMENSIONS ONLY. REFER ANY DISCREPANCIES TO ARCHITECT PRIOR TO CONSTRUCTION.

THESE DRAWINGS ARE SUBJECT TO COPYRIGHT.

N

BCA & ACCESS

DESIGN RC

QUANTITY SURVEY

TRAFFIC

ACQUSTIC

HYDRAULIC

CONTAMINATION

PLANNING

WASTE MANAGEMENT

ARCHITECT

GHAZI AL ALI ARCHITECT

NSW reg. no. 7542

PROJECT

40-42A Park Road

CLIENT

JUST Ahead Pty Ltd

DRAWING NAME

ROOF PLAN

DRAWING NUMBER

DA

PROJECT NUMBER

P18-028

ISSUE

A