


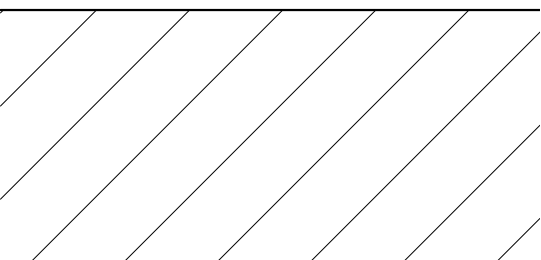



			COPYRIGHT IN THIS DRAWING IS THE PROPERTY OF SAM ROMANOUS ARCHITECTS. USE OR REPRODUCTION IN PART OR WHOLE IS FORBIDDEN UNLESS WRITTEN APPROVAL IS GRANTED BY PRINCIPAL ARCHITECTS.		 <b>SAM ROMANOUS ARCHITECTS</b> Level 1, Suite 2, 48 Macquarie St Parramatta NSW 2150  www.romanousarchitects.com (P) 9633 9140 (M) 0425 250 335 sam@romanousarchitects.com.au		PROJECT DESCRIPTION: <b>PROPOSED TUTOR ROOMS</b>		CLIENT: <b>PRIYA SATHA</b>	
E	13 Aug18	Revised as a result of submission to council	WRITTEN DIMENSIONS TAKE PREFERENCE TO SCALED DIMENSIONS. DO NOT SCALE DRAWING WITHOUT PRIOR APPROVAL OF ARCHITECT. VERIFY ALL DIMENSIONS ON SITE BEFORE COMMENCEMENT.				PROJECT ADDRESS		Date	Project No.
D	4 Jun 18	Revised in line with client advise email 2 Jun 18					UNIT 27, 22 NORTHUMBERLAND RD AUBURN		May 2018	0918
C	30 May 18	Revised in line with council sub requirements					TITLE		Scale	Dwg No.
B	16 May 18	Issued to council for assessment					<b>SITE PLAN</b>		1:100@A3	<b>DA00</b>
A	13 May 18	Issued to client for comments							Drawn	
Rev	Date	Description	NO FINISHES SPECIFIED HAVE BEEN SELECTED BY SAM ROMANOUS ARCHITECTS. DRAWINGS PRESENT DETAILS OF FIXING METHODS ONLY						SR	

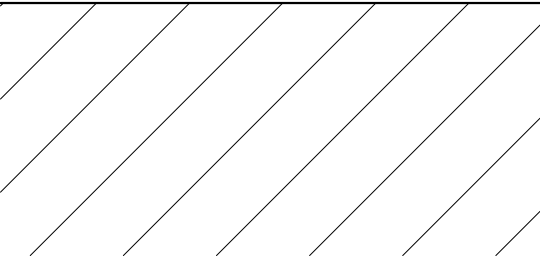

			COPYRIGHT IN THIS DRAWING IS THE PROPERTY OF SAM ROMANOUS ARCHITECTS. USE OR REPRODUCTION IN PART OR WHOLE IS FORBIDDEN UNLESS WRITTEN APPROVAL IS GRANTED BY PRINCIPAL ARCHITECTS.		<div></div> <div>SAM ROMANOUS ARCHITECTS</div> <div>Level 1, Suite 2, 48 Macquarie St Parramatta NSW 2150</div> <div>www.romanousarchitects.com (P) 9633 9140 (M) 0425 250 335 sam@romanousarchitects.com.au</div>	PROJECT DESCRIPTION: <b>PROPOSED TUTOR ROOMS</b>		CLIENT: <b>PRIYA SATHA</b>	
E	13 Aug18	Revised as a result of submission to council	WRITTEN DIMENSIONS TAKE PREFERENCE TO SCALED DIMENSIONS. DO NOT SCALE DRAWING WITHOUT PRIOR APPROVAL OF ARCHITECT. VERIFY ALL DIMENSIONS ON SITE BEFORE COMMENCEMENT.			PROJECT ADDRESS <b>UNIT 27, 22 NORTHUMBERLAND RD AUBURN</b>		Date <b>May 2018</b>	Project No. <b>0918</b>
D	4 Jun 18	Revised in line with client advise email 2 Jun 18				TITLE <b>DETAIL PLAN REAR</b>		Scale <b>1:100@A3</b>	<b>DA04</b>
C	30 May 18	Revised in line with council sub requirements							
B	16 May 18	Issued to council for assessment							
A	13 May 18	Issued to client for comments							
Rev	Date	Description	NO FINISHES SPECIFIED HAVE BEEN SELECTED BY SAM ROMANOUS ARCHITECTS. DRAWINGS PRESENT DETAILS OF FIXING METHODS ONLY					Drawn <b>SR</b>	



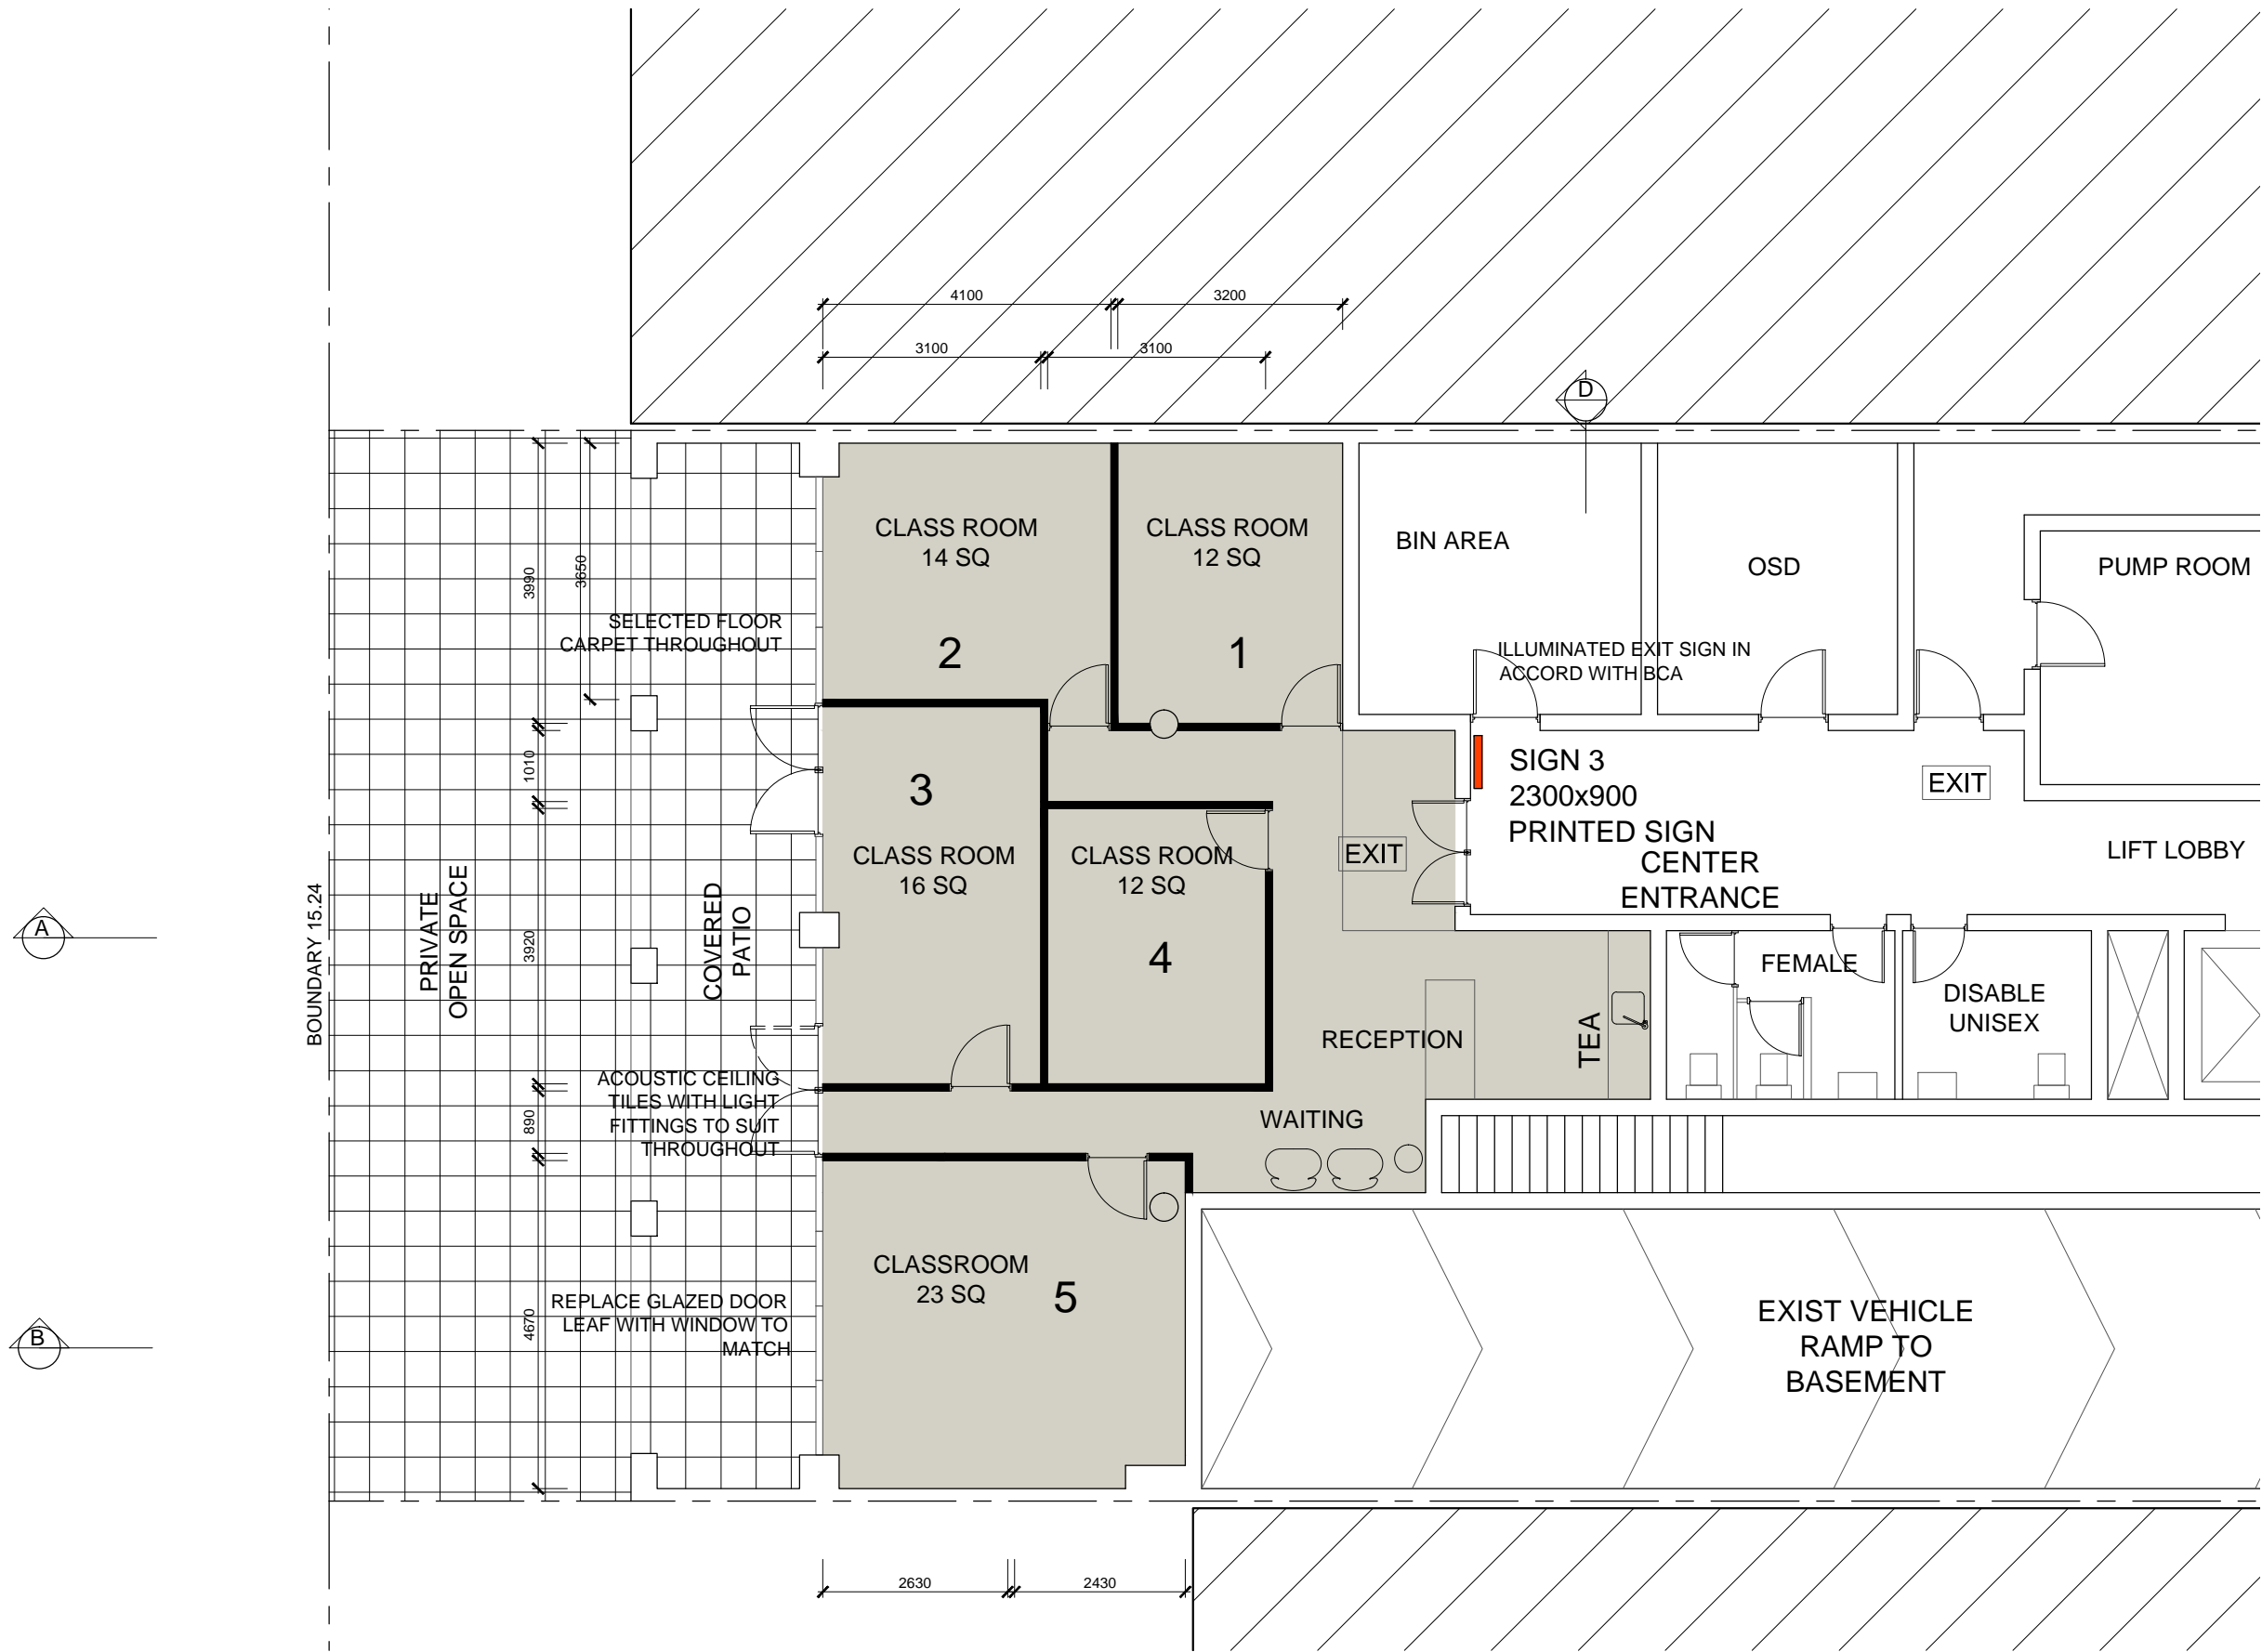


**M ROMANOUS ARCHITECTS**  
Level 1, Suite 2, 48 Macquarie St  
Parramatta NSW 2150  
[www.romanousarchitects.com](http://www.romanousarchitects.com)  
(P) 9633 9140 (M) 0425 250 335  
[sam@romanousarchitects.com.au](mailto:sam@romanousarchitects.com.au)


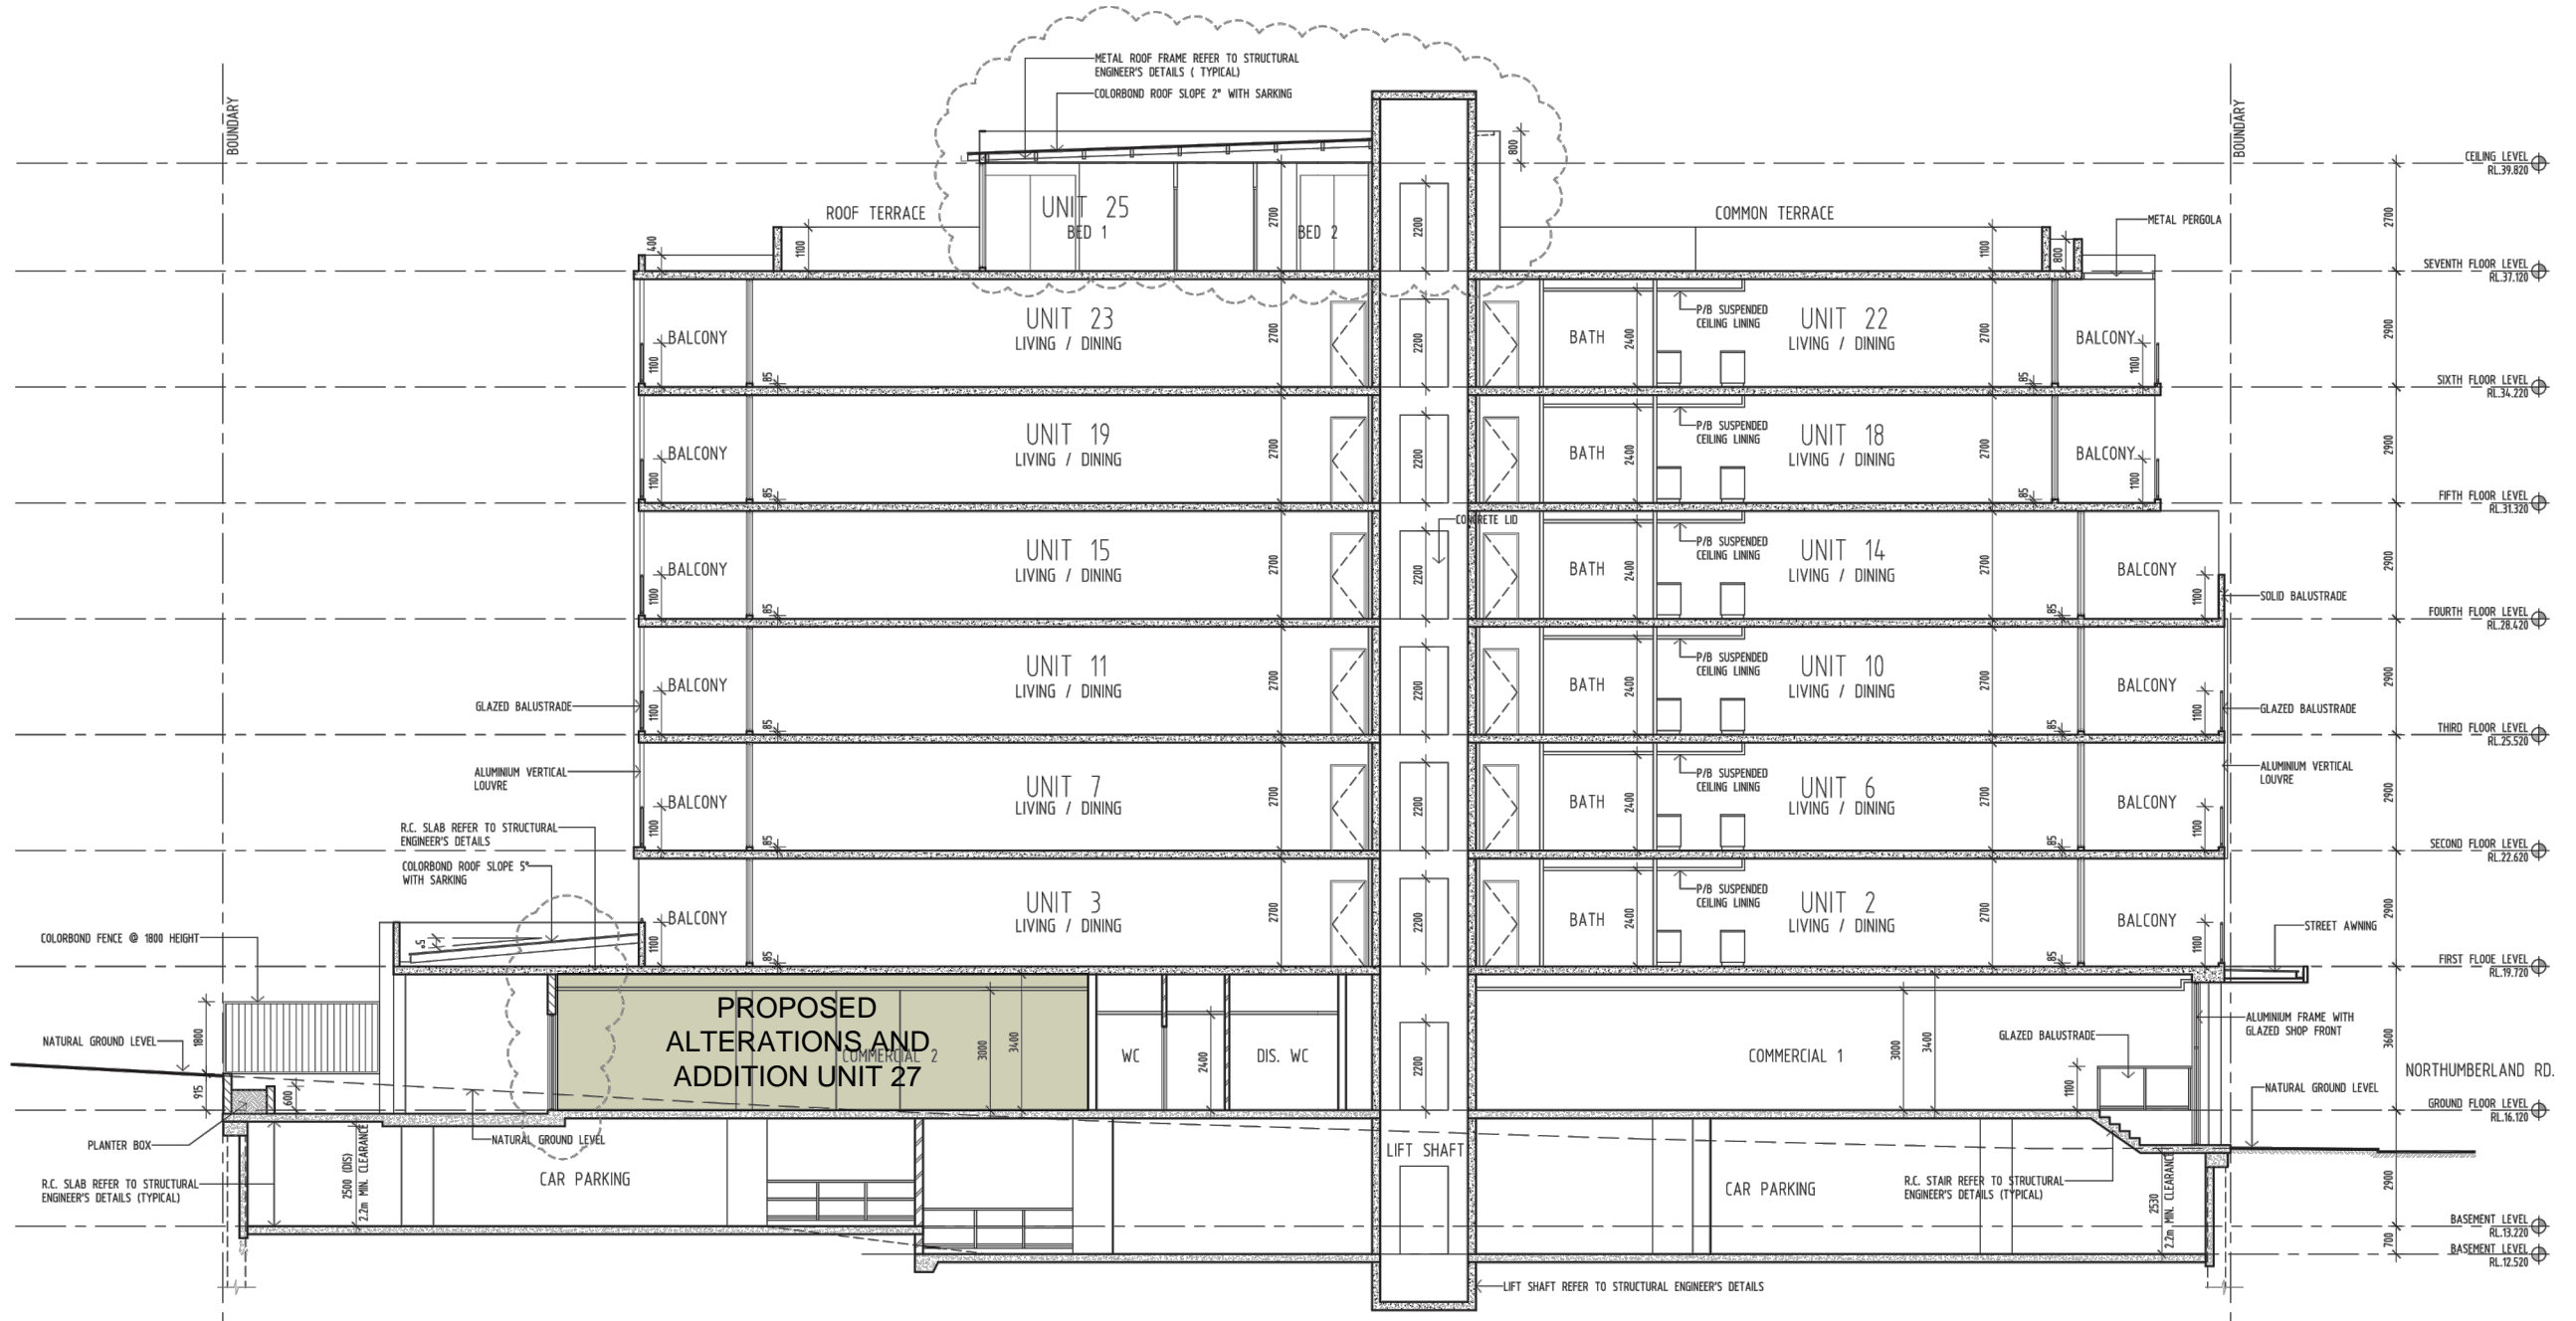


SECTION B-B  
SCALE: 1:100


			COPYRIGHT IN THIS DRAWING IS THE PROPERTY OF SAM ROMANOUS ARCHITECTS. USE OR REPRODUCTION IN PART OR WHOLE IS FORBIDDEN UNLESS WRITTEN APPROVAL IS GRANTED BY PRINCIPAL ARCHITECTS.		<div> <b>SAM ROMANOUS ARCHITECTS</b> Level 1, Suite 2, 48 Macquarie St Parramatta NSW 2150  www.romanousarchitects.com (P) 9633 9140 (M) 0425 250 335 sam@romanousarchitects.com.au</div>	PROJECT DESCRIPTION: <b>PROPOSED TUTOR ROOMS</b>		CLIENT: <b>PRIYA SATHA</b>	
C	30 May 18	Revised in line with council sub requirements	WRITTEN DIMENSIONS TAKE PREFERENCE TO SCALED DIMENSIONS. DO NOT SCALE DRAWING WITHOUT PRIOR APPROVAL OF ARCHITECT. VERIFY ALL DIMENSIONS ON SITE BEFORE COMMENCEMENT.			PROJECT ADDRESS <b>UNIT 27, 22 NORTHUMBERLAND RD AUBURN</b>		Date <b>May 2018</b>	Project No. <b>0918</b>
B	16 May 18	Issued to council for assessment				TITLE <b>SECTION BB</b>		Scale <b>1:100@A3</b>	Dwg No.
A	13 May 18	Issued to client for comments						Drawn <b>SR</b>	<b>DA03</b>
Rev	Date	Description	NO FINISHES SPECIFIED HAVE BEEN SELECTED BY SAM ROMANOUS ARCHITECTS. DRAWINGS PRESENT DETAILS OF FIXING METHODS ONLY						

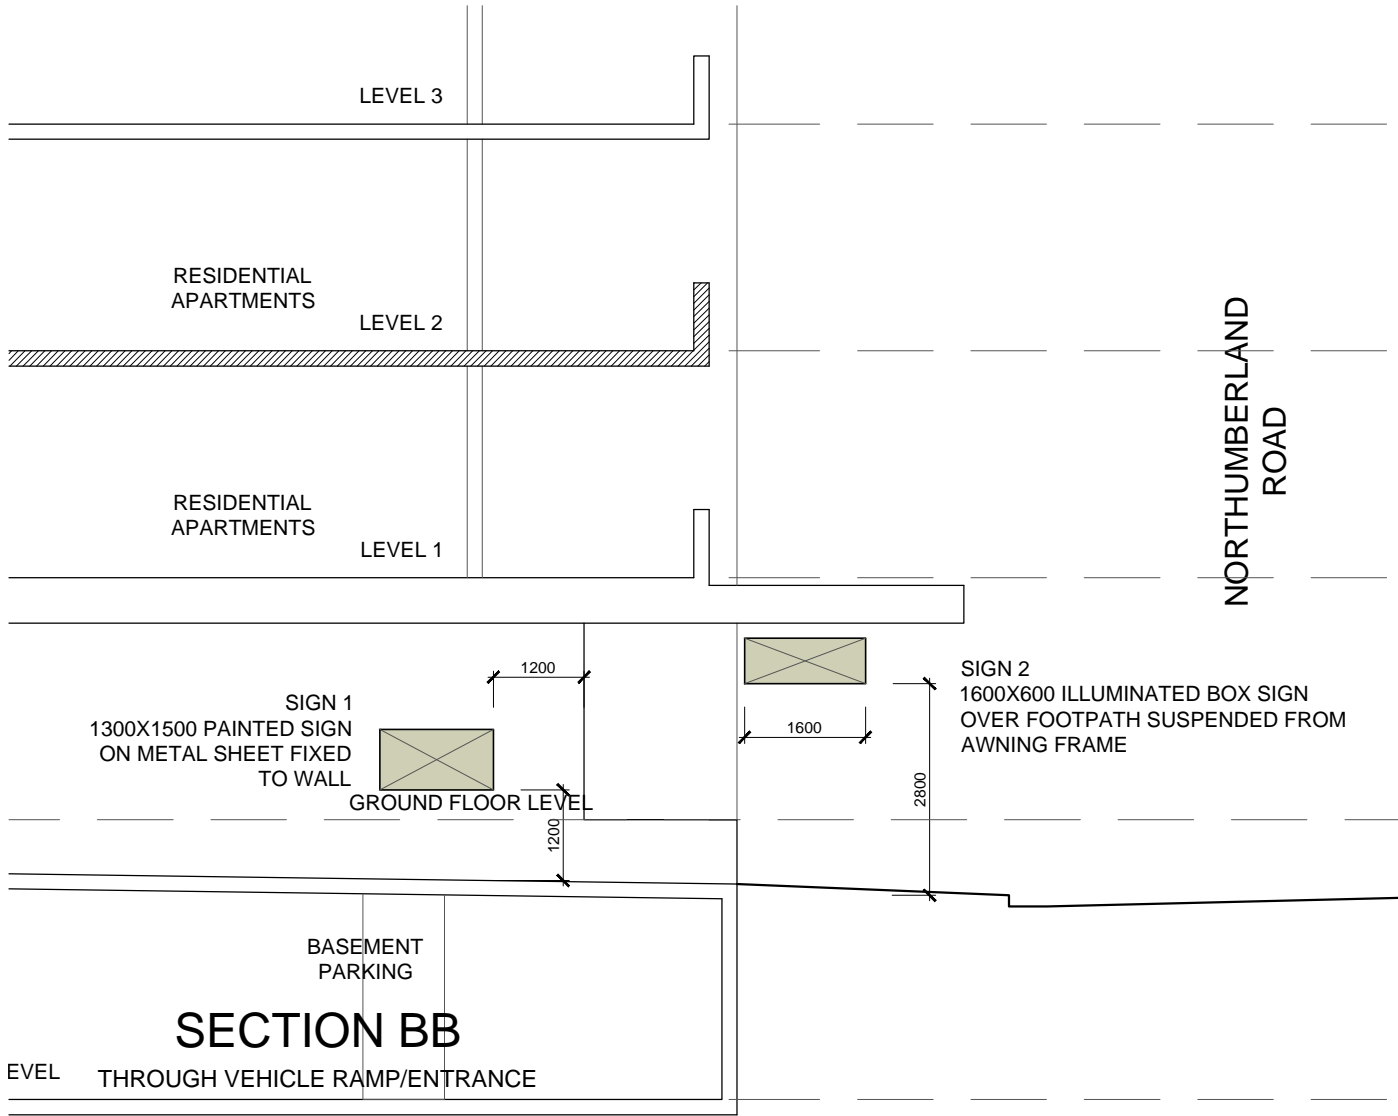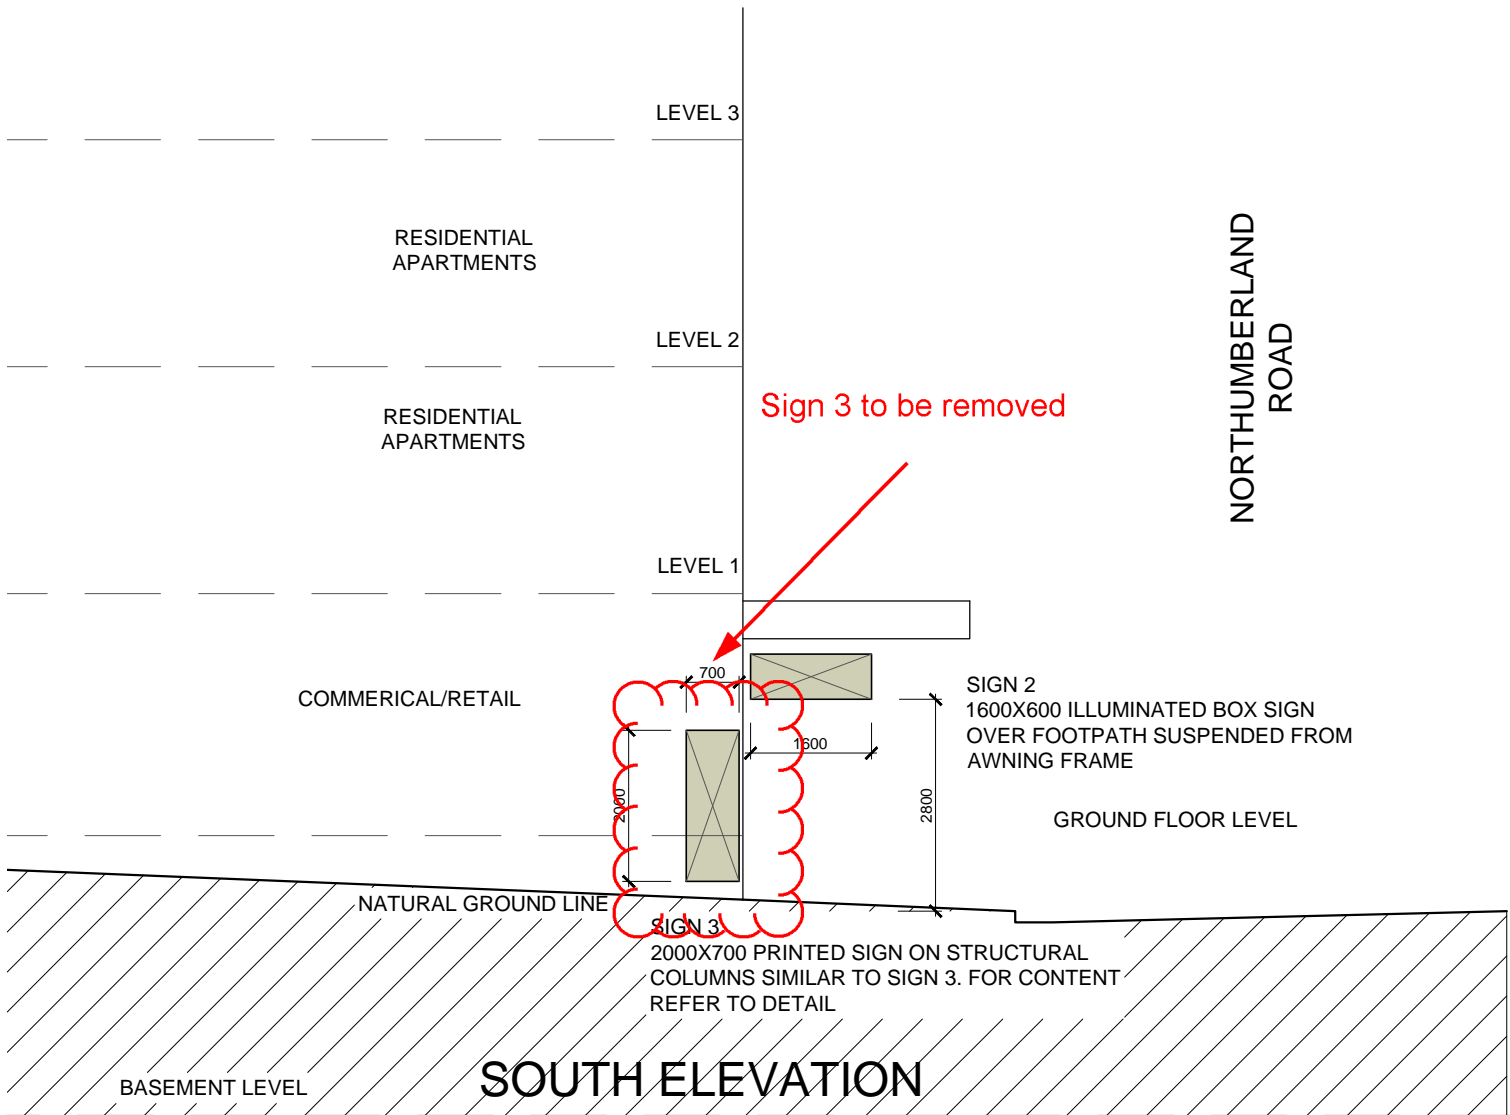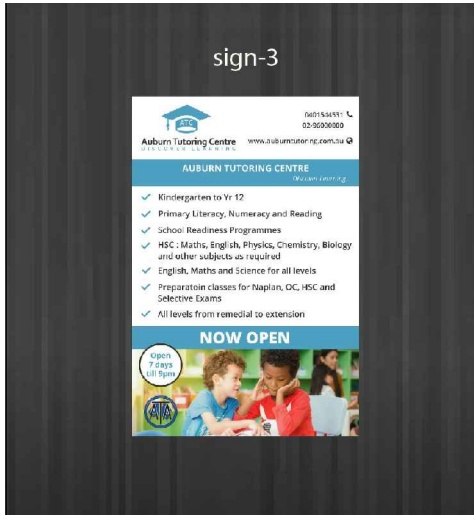


			COPYRIGHT IN THIS DRAWING IS THE PROPERTY OF SAM ROMANOUS ARCHITECTS. USE OR REPRODUCTION IN PART OR WHOLE IS FORBIDDEN UNLESS WRITTEN APPROVAL IS GRANTED BY PRINCIPAL ARCHITECTS.		 <b>SAM ROMANOUS ARCHITECTS</b> Level 1, Suite 2, 48 Macquarie St Parramatta NSW 2150  www.romanousarchitects.com (P) 9633 9140 (M) 0425 250 335 sam@romanousarchitects.com.au		PROJECT DESCRIPTION: <b>PROPOSED TUTOR ROOMS</b>		CLIENT: <b>PRIYA SATHA</b>	
E	13 Aug18	Revised as a result of submission to council	WRITTEN DIMENSIONS TAKE PREFERENCE TO SCALED DIMENSIONS. DO NOT SCALE DRAWING WITHOUT PRIOR APPROVAL OF ARCHITECT. VERIFY ALL DIMENSIONS ON SITE BEFORE COMMENCEMENT.		Level 1, Suite 2, 48 Macquarie St Parramatta NSW 2150  www.romanousarchitects.com (P) 9633 9140 (M) 0425 250 335 sam@romanousarchitects.com.au		PROJECT ADDRESS <b>UNIT 27, 22 NORTHUMBERLAND RD AUBURN</b>		Date <b>May 2018</b>	Project No. <b>0918</b>
D	4 Jun 18	Revised in line with client advise email 2 Jun 18					TITLE <b>SECTION SIGNS 1-2</b>		Scale <b>1:100@A3</b>	Dwg No.
C	30 May 18	Revised in line with council sub requirements					<b>DA06</b>			
B	16 May 18	Issued to council for assessment								
A	13 May 18	Issued to client for comments	NO FINISHES SPECIFIED HAVE BEEN SELECTED BY SAM ROMANOUS ARCHITECTS. DRAWINGS PRESENT DETAILS OF FIXING METHODS ONLY				Drawn <b>SR</b>			
Rev	Date	Description								

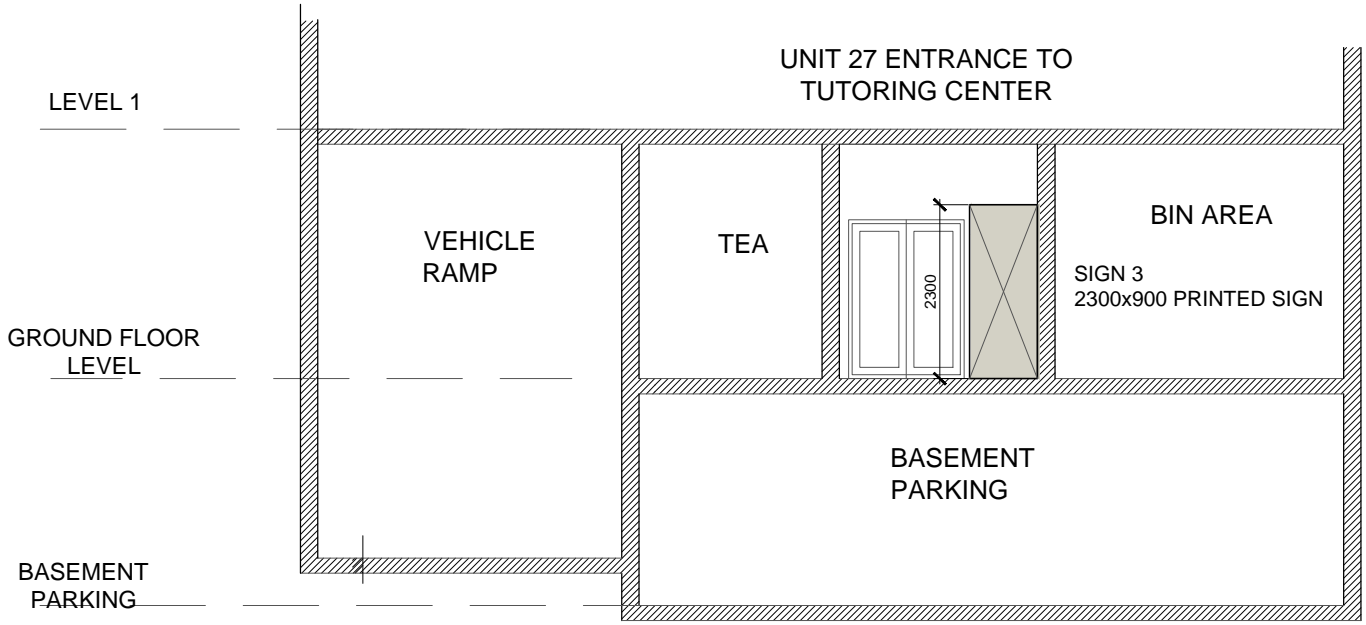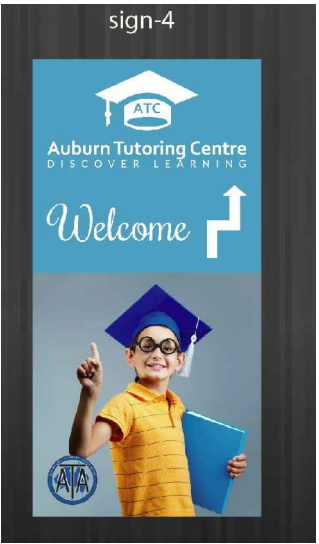

SECTION D  
ENTRANCE TO CENTER

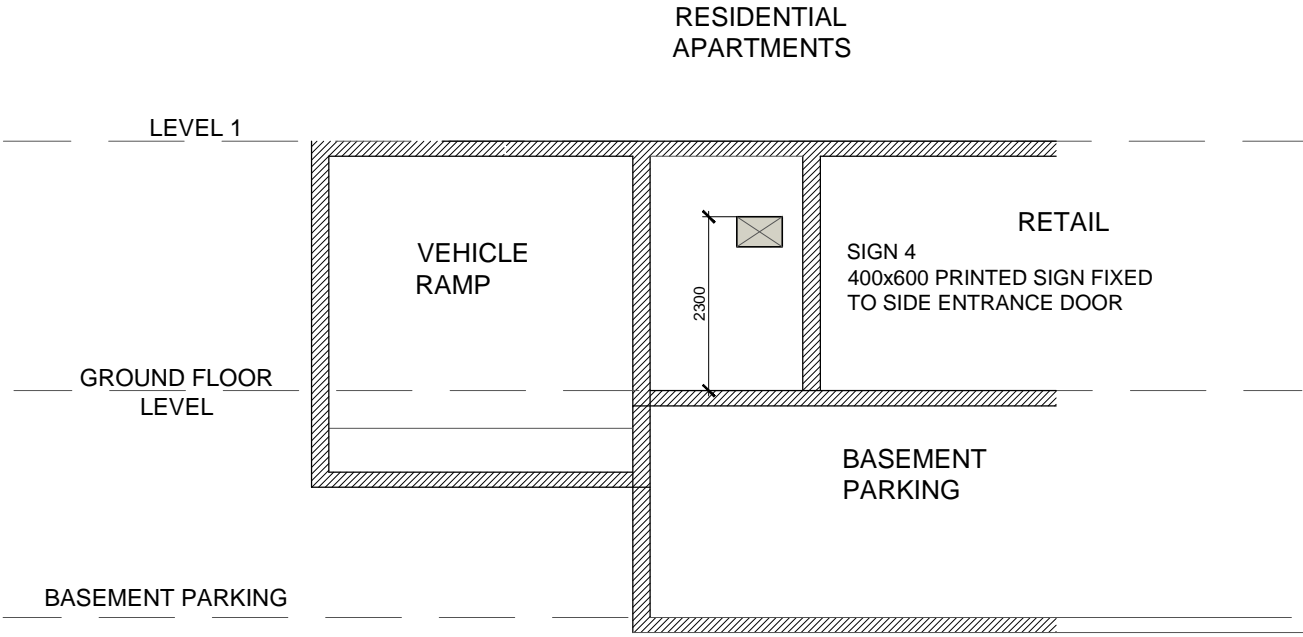

SECTION C  
TOP OF PEDESTRIAN RAMP ENTRANCE

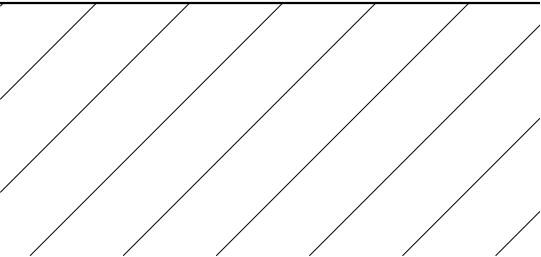

		COPYRIGHT IN THIS DRAWING IS THE PROPERTY OF SAM ROMANOUS ARCHITECTS. USE OR REPRODUCTION IN PART OR WHOLE IS FORBIDDEN UNLESS WRITTEN APPROVAL IS GRANTED BY PRINCIPAL ARCHITECTS.		<div></div> <div>SAM ROMANOUS ARCHITECTS</div> <div>Level 1, Suite 2, 48 Macquarie St Parramatta NSW 2150</div> <div>www.romanousarchitects.com (P) 9633 9140 (M) 0425 250 335 sam@romanousarchitects.com.au</div>	PROJECT DESCRIPTION: <b>PROPOSED TUTOR ROOMS</b>		CLIENT: <b>PRIYA SATHA</b>	
E	13 Aug18	Revised as a result of submission to council			PROJECT ADDRESS <b>UNIT 27, 22 NORTHUMBERLAND RD AUBURN</b>		Date <b>May 2018</b>	Project No. <b>0918</b>
D	4 Jun 18	Revised in line with client advise email 2 Jun 18			WRITTEN DIMENSIONS TAKE PREFERENCE TO SCALED DIMENSIONS. DO NOT SCALE DRAWING WITHOUT PRIOR APPROVAL OF ARCHITECT. VERIFY ALL DIMENSIONS ON SITE BEFORE COMMENCEMENT.	TITLE <b>SECTION SIGNS 3-4</b>	Scale <b>1:100@A3</b>	Dwg No. <b>DA07</b>
C	30 May 18	Revised in line with council sub requirements						
B	16 May 18	Issued to council for assessment						
A	13 May 18	Issued to client for comments						
Rev	Date	Description		NO FINISHES SPECIFIED HAVE BEEN SELECTED BY SAM ROMANOUS ARCHITECTS. DRAWINGS PRESENT DETAILS OF FIXING METHODS ONLY				