

DRAWING LIST

00	COVER SHEET
01	LOCATION PLAN
02	SITE ANALYSIS
03	BASEMENT 2 PLAN
04	BASEMENT 1 PLAN
05	GROUND FLOOR PLAN
06	LEVEL 1 FLOOR PLAN
07	LEVEL 2 FLOOR PLAN
08	LEVEL 3 FLOOR PLAN
09	LEVEL 4 FLOOR PLAN
10	ROOF PLAN
11	SECTION
12	SECTION
13	SHADOW DIAGRAMS
14	SHADOW DIAGRAMS
15	SHADOW STUDY SUMMARY
16	SHADOW STUDY PRIVATE OPEN SPACE - JUNE 21 9AM
17	SHADOW STUDY PRIVATE OPEN SPACE - JUNE 21 10AM
18	SHADOW STUDY PRIVATE OPEN SPACE - JUNE 21 11AM
19	SHADOW STUDY PRIVATE OPEN SPACE - JUNE 21 12PM
20	SHADOW STUDY PRIVATE OPEN SPACE - JUNE 21 1PM
21	SHADOW STUDY PRIVATE OPEN SPACE - JUNE 21 2PM
22	SHADOW STUDY PRIVATE OPEN SPACE - JUNE 21 3PM
23	SHADOW STUDY INTERNAL LIVING SPACE - JUNE 21 9AM
24	SHADOW STUDY INTERNAL LIVING SPACE - JUNE 21 10AM
25	SHADOW STUDY INTERNAL LIVING SPACE - JUNE 21 11AM
26	SHADOW STUDY INTERNAL LIVING SPACE - JUNE 21 12PM
27	SHADOW STUDY INTERNAL LIVING SPACE - JUNE 21 1PM
28	SHADOW STUDY INTERNAL LIVING SPACE - JUNE 21 2PM
29	SHADOW STUDY INTERNAL LIVING SPACE - JUNE 21 3PM
30	GFA & FSR DIAGRAMS
31	GFA & FSR CALCULATIONS
32	ADG SOLAR ACCESS - GROUND FLOOR
33	ADG SOLAR ACCESS - LEVEL 1
34	ADG SOLAR ACCESS - LEVELS 2-3
35	ADG SOLAR ACCESS - LEVEL 4
36	ADG CROSS FLOW VENTILATION
37	ADG COMPLIANCE
38	ADG COMPLIANCE
39	SURVEY



PLANNING PROPOSAL
2-22 WILLIAM STREET, GRANVILLE

REVISION: H



Level 10, 263 Clarence Street, Sydney NSW 2000
+ 61 2 9283 0860 | www.ptiarchitecture.com.au
Nominated Registered Architect: Peter Israel (reg no 5064)
ABN 90 050 071 022

PREPARED FOR
SID ARIDA




SITE LEGEND






SITE 1: 10 - 22 WILLIAM STREET




SITE 2: 2 - 8 WILLIAM STREET

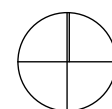


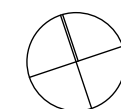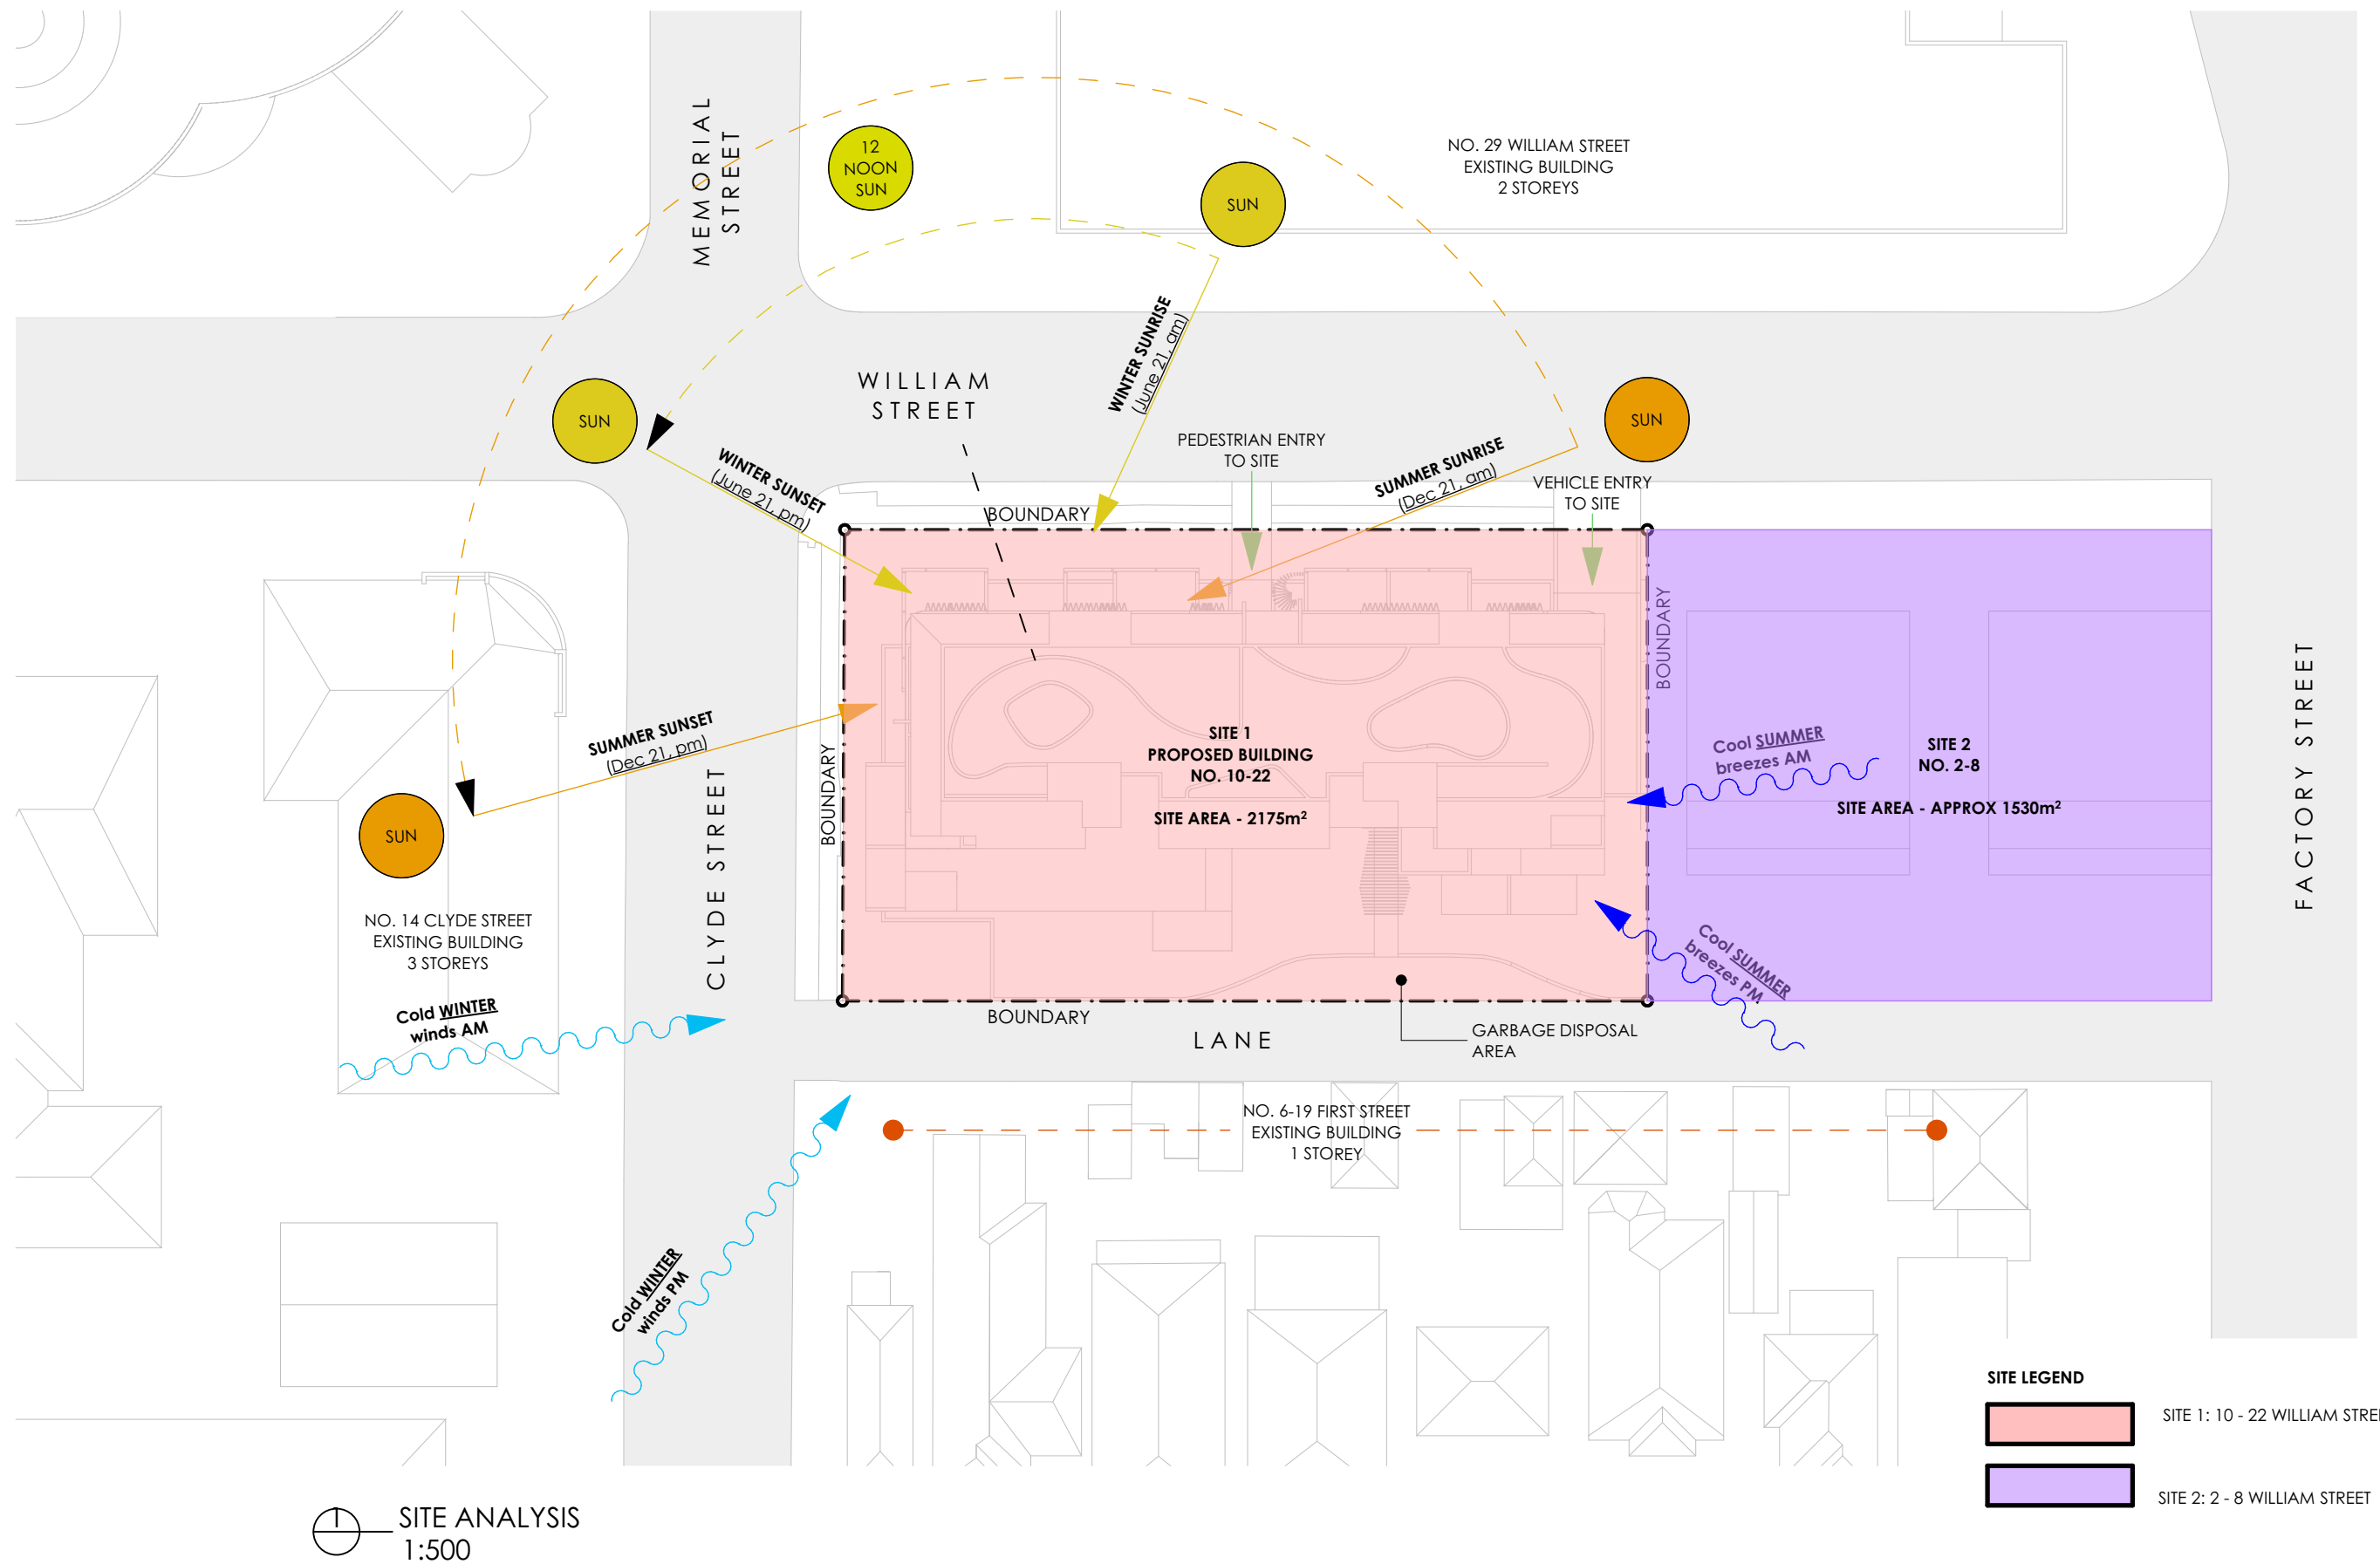

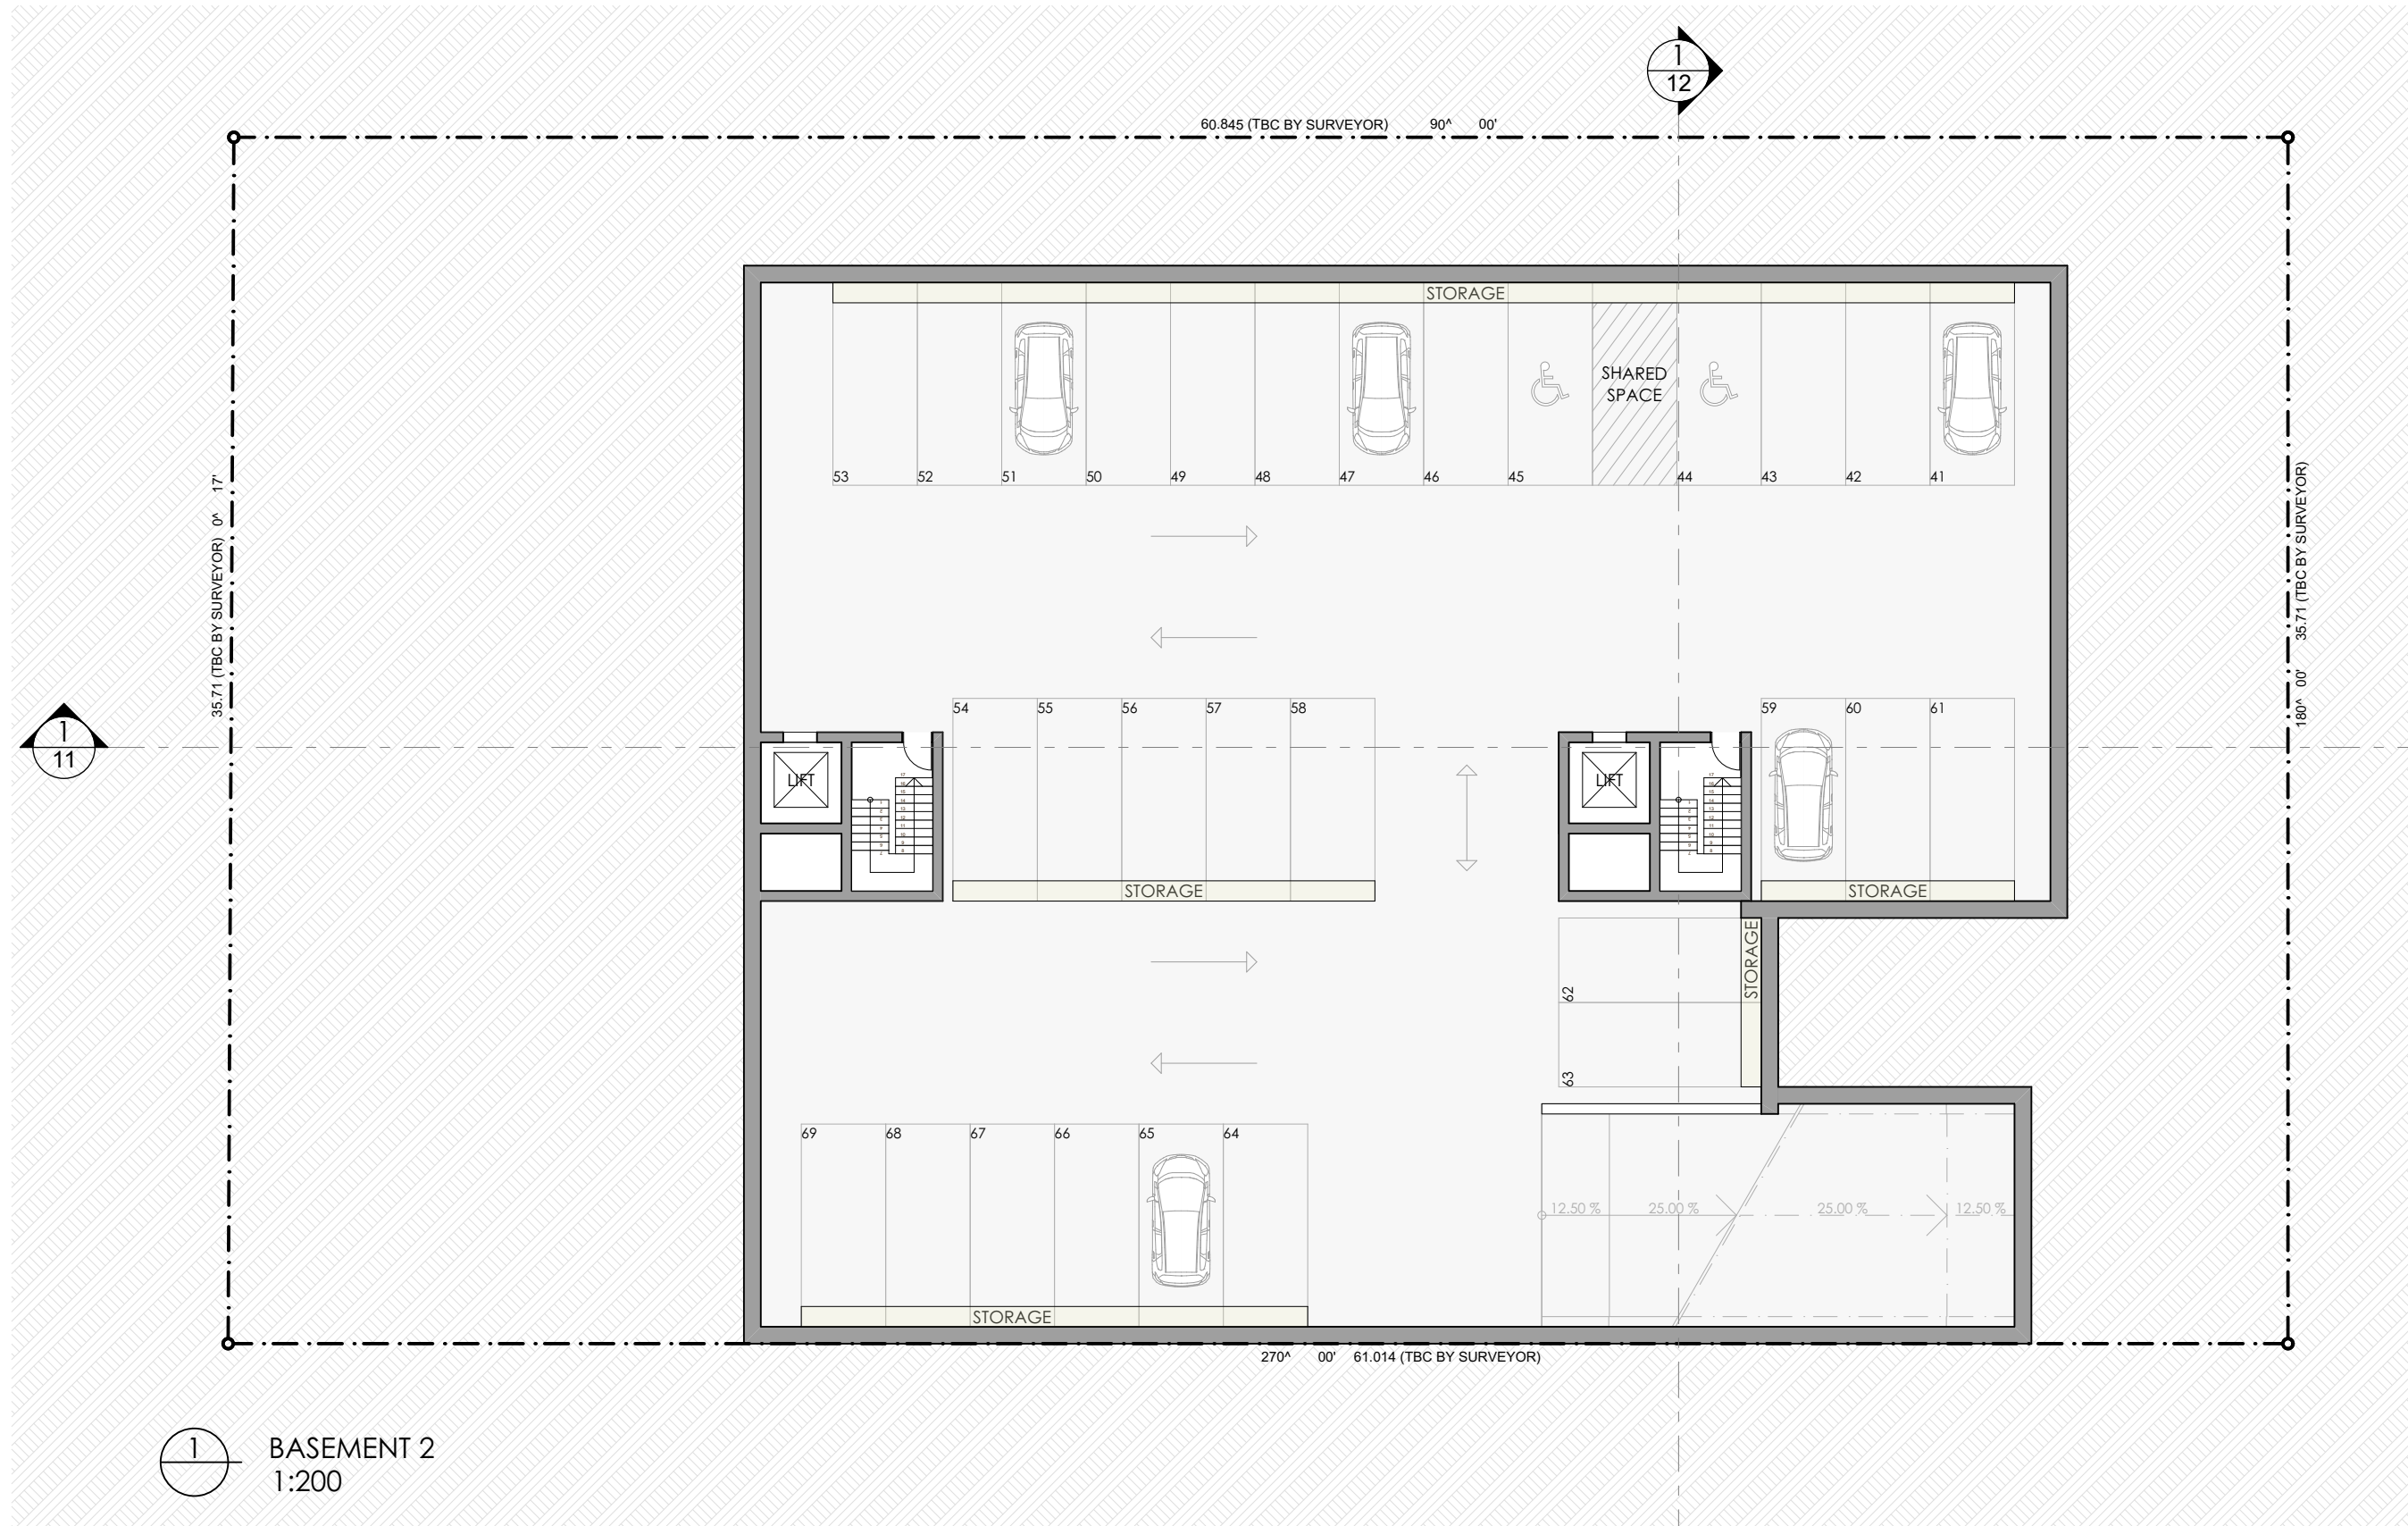




1 BASEMENT 2
1:200


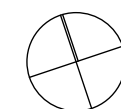


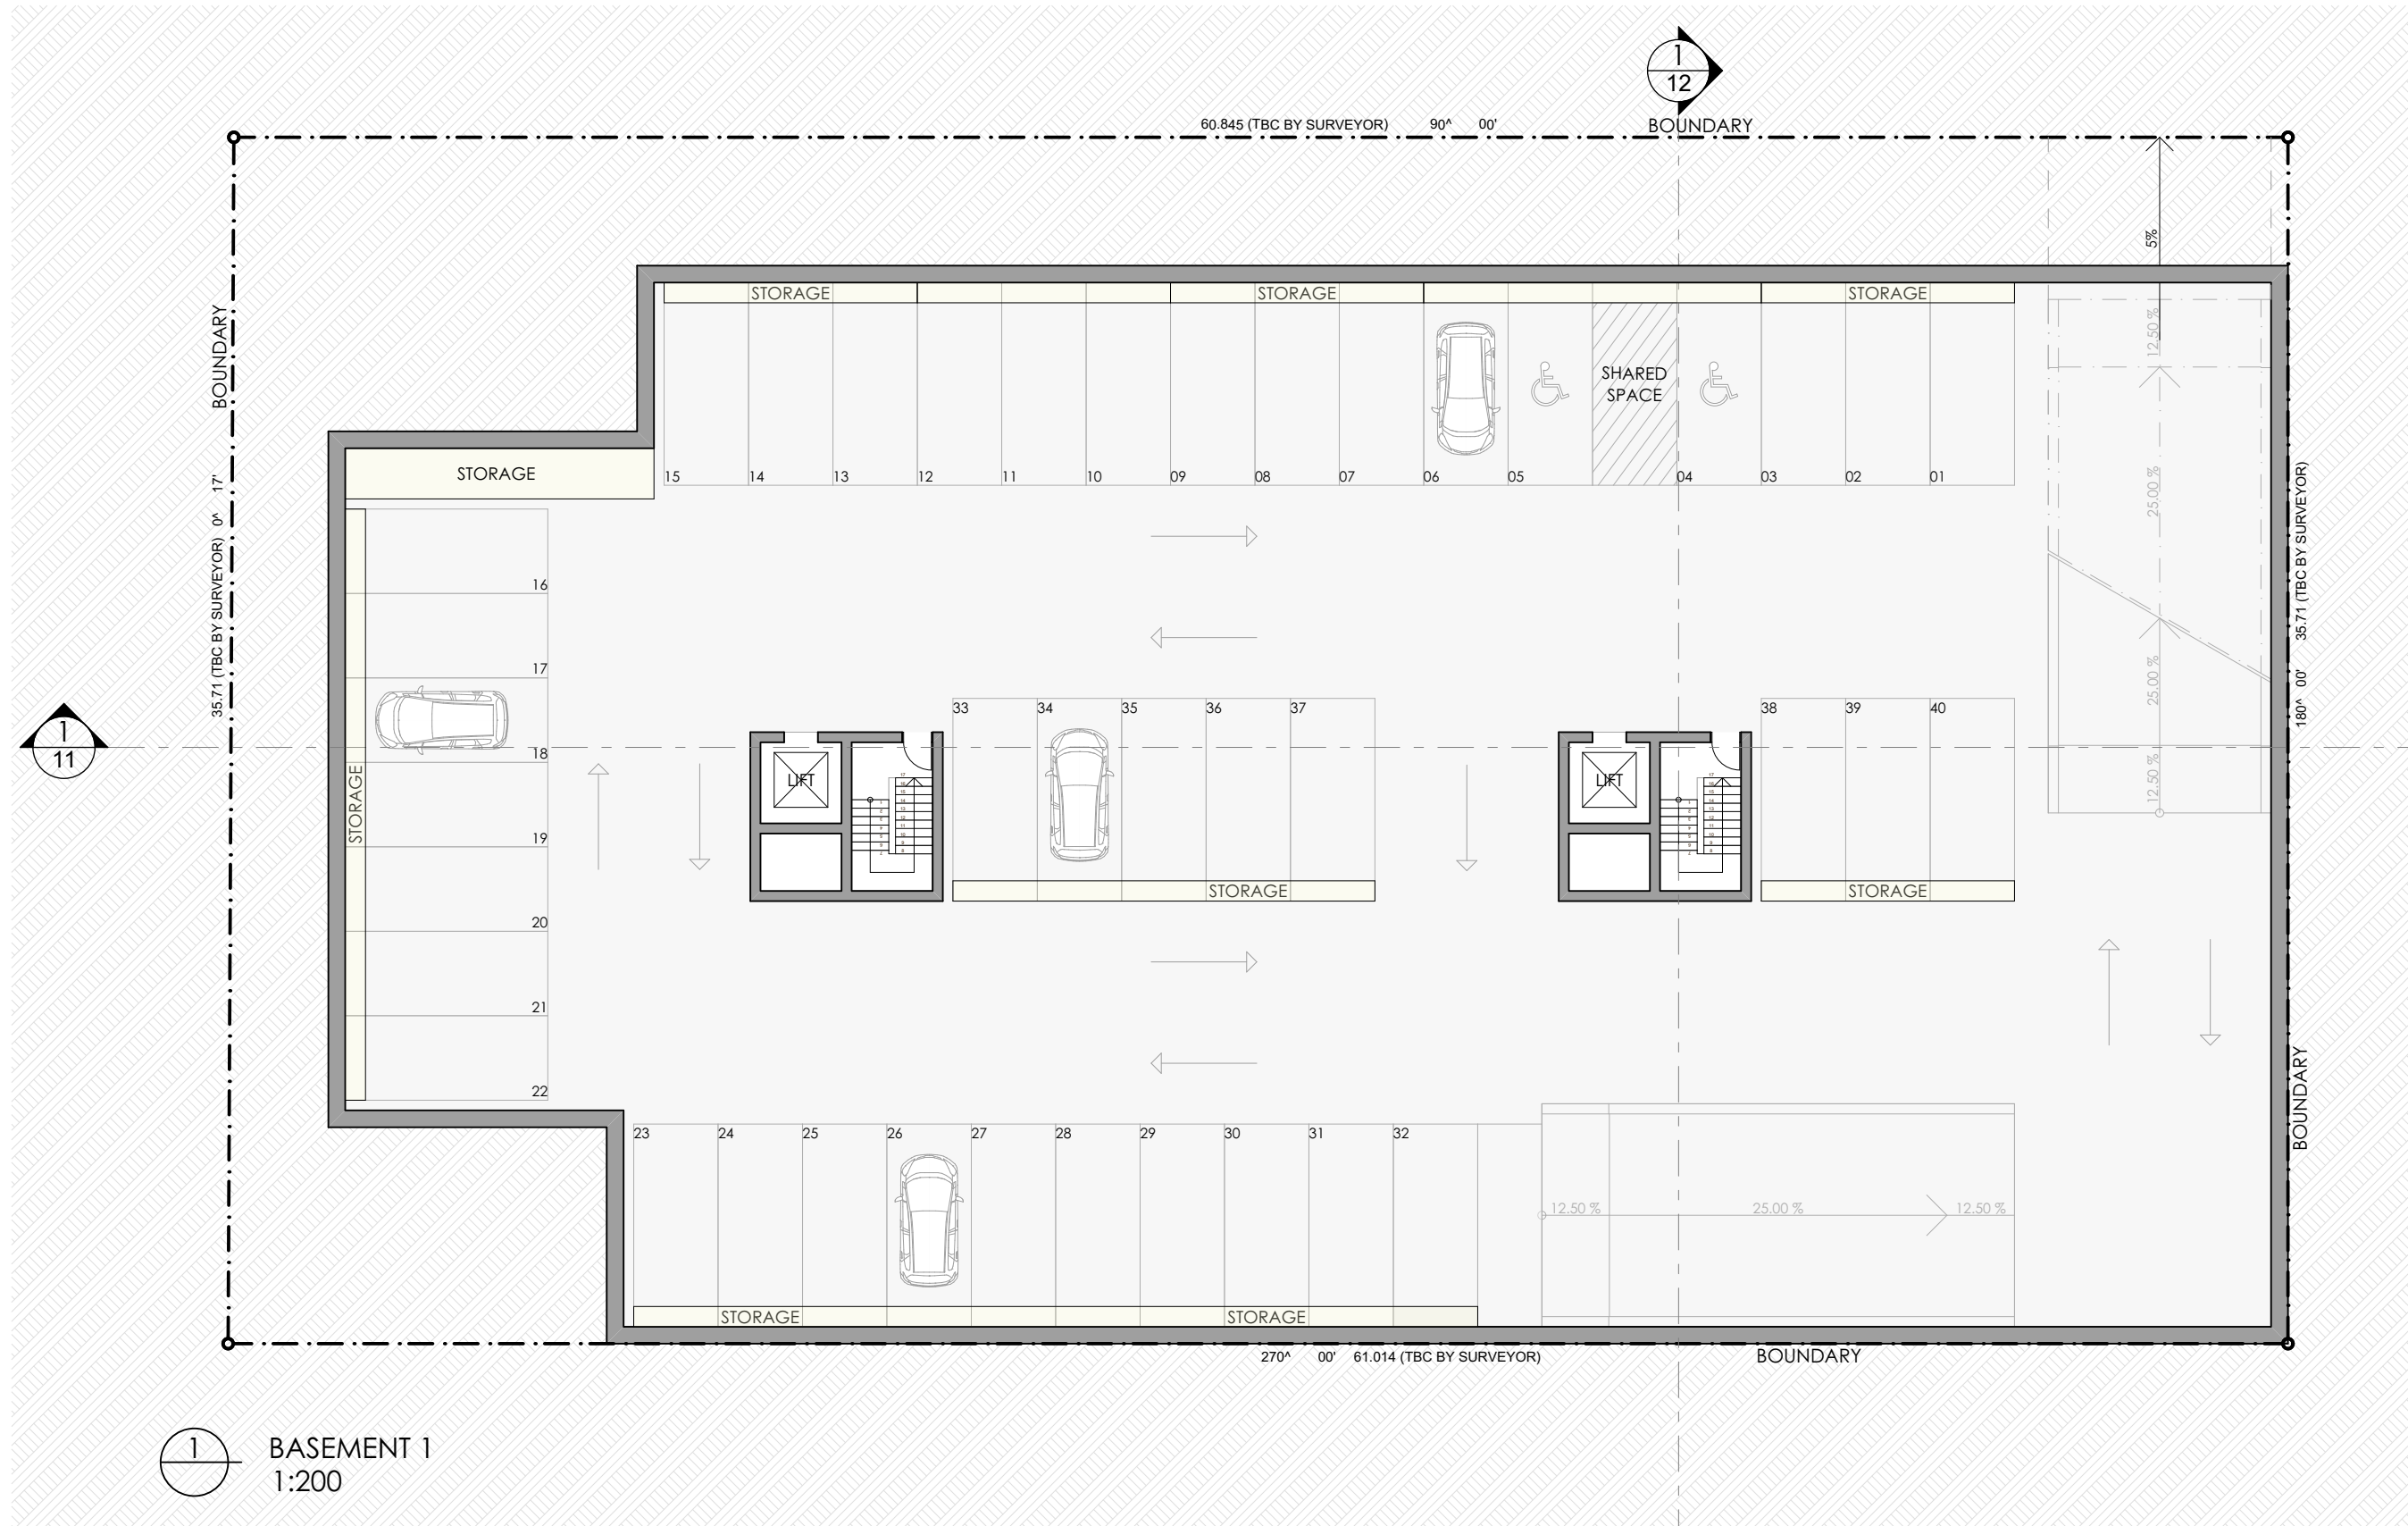


1 BASEMENT 1
1:200

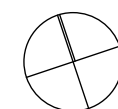


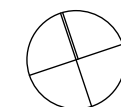
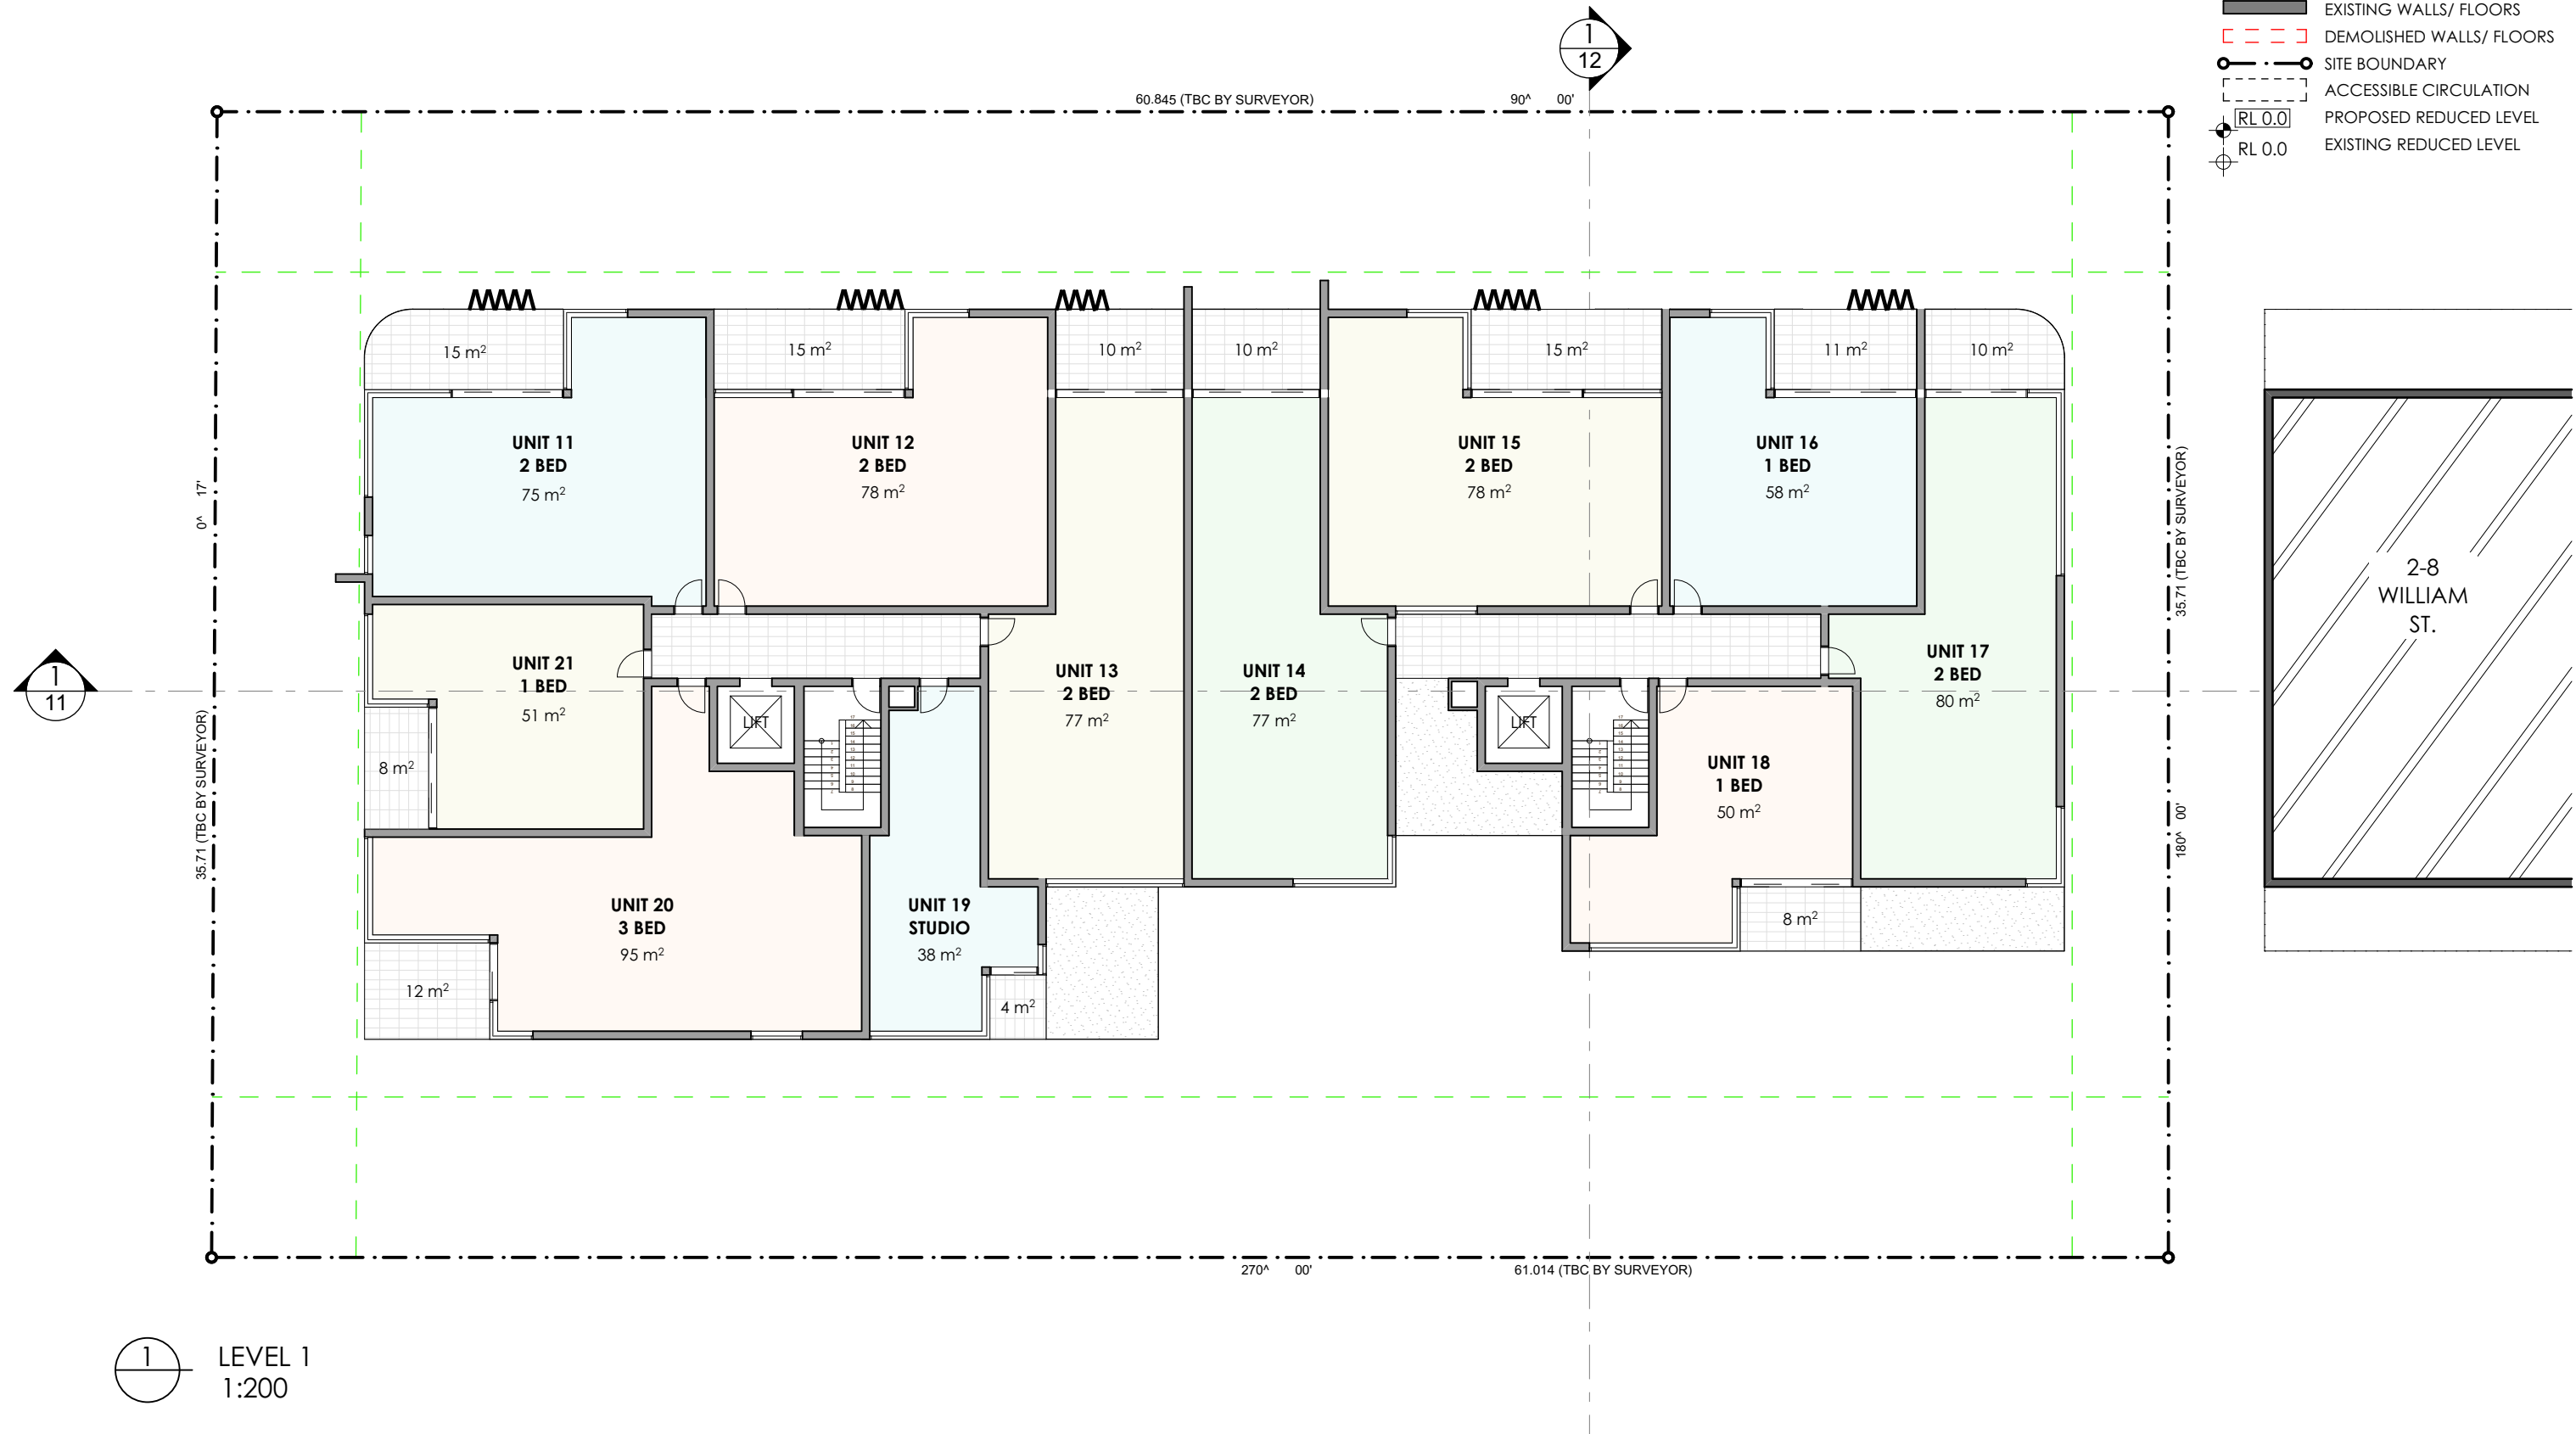


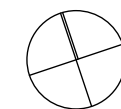
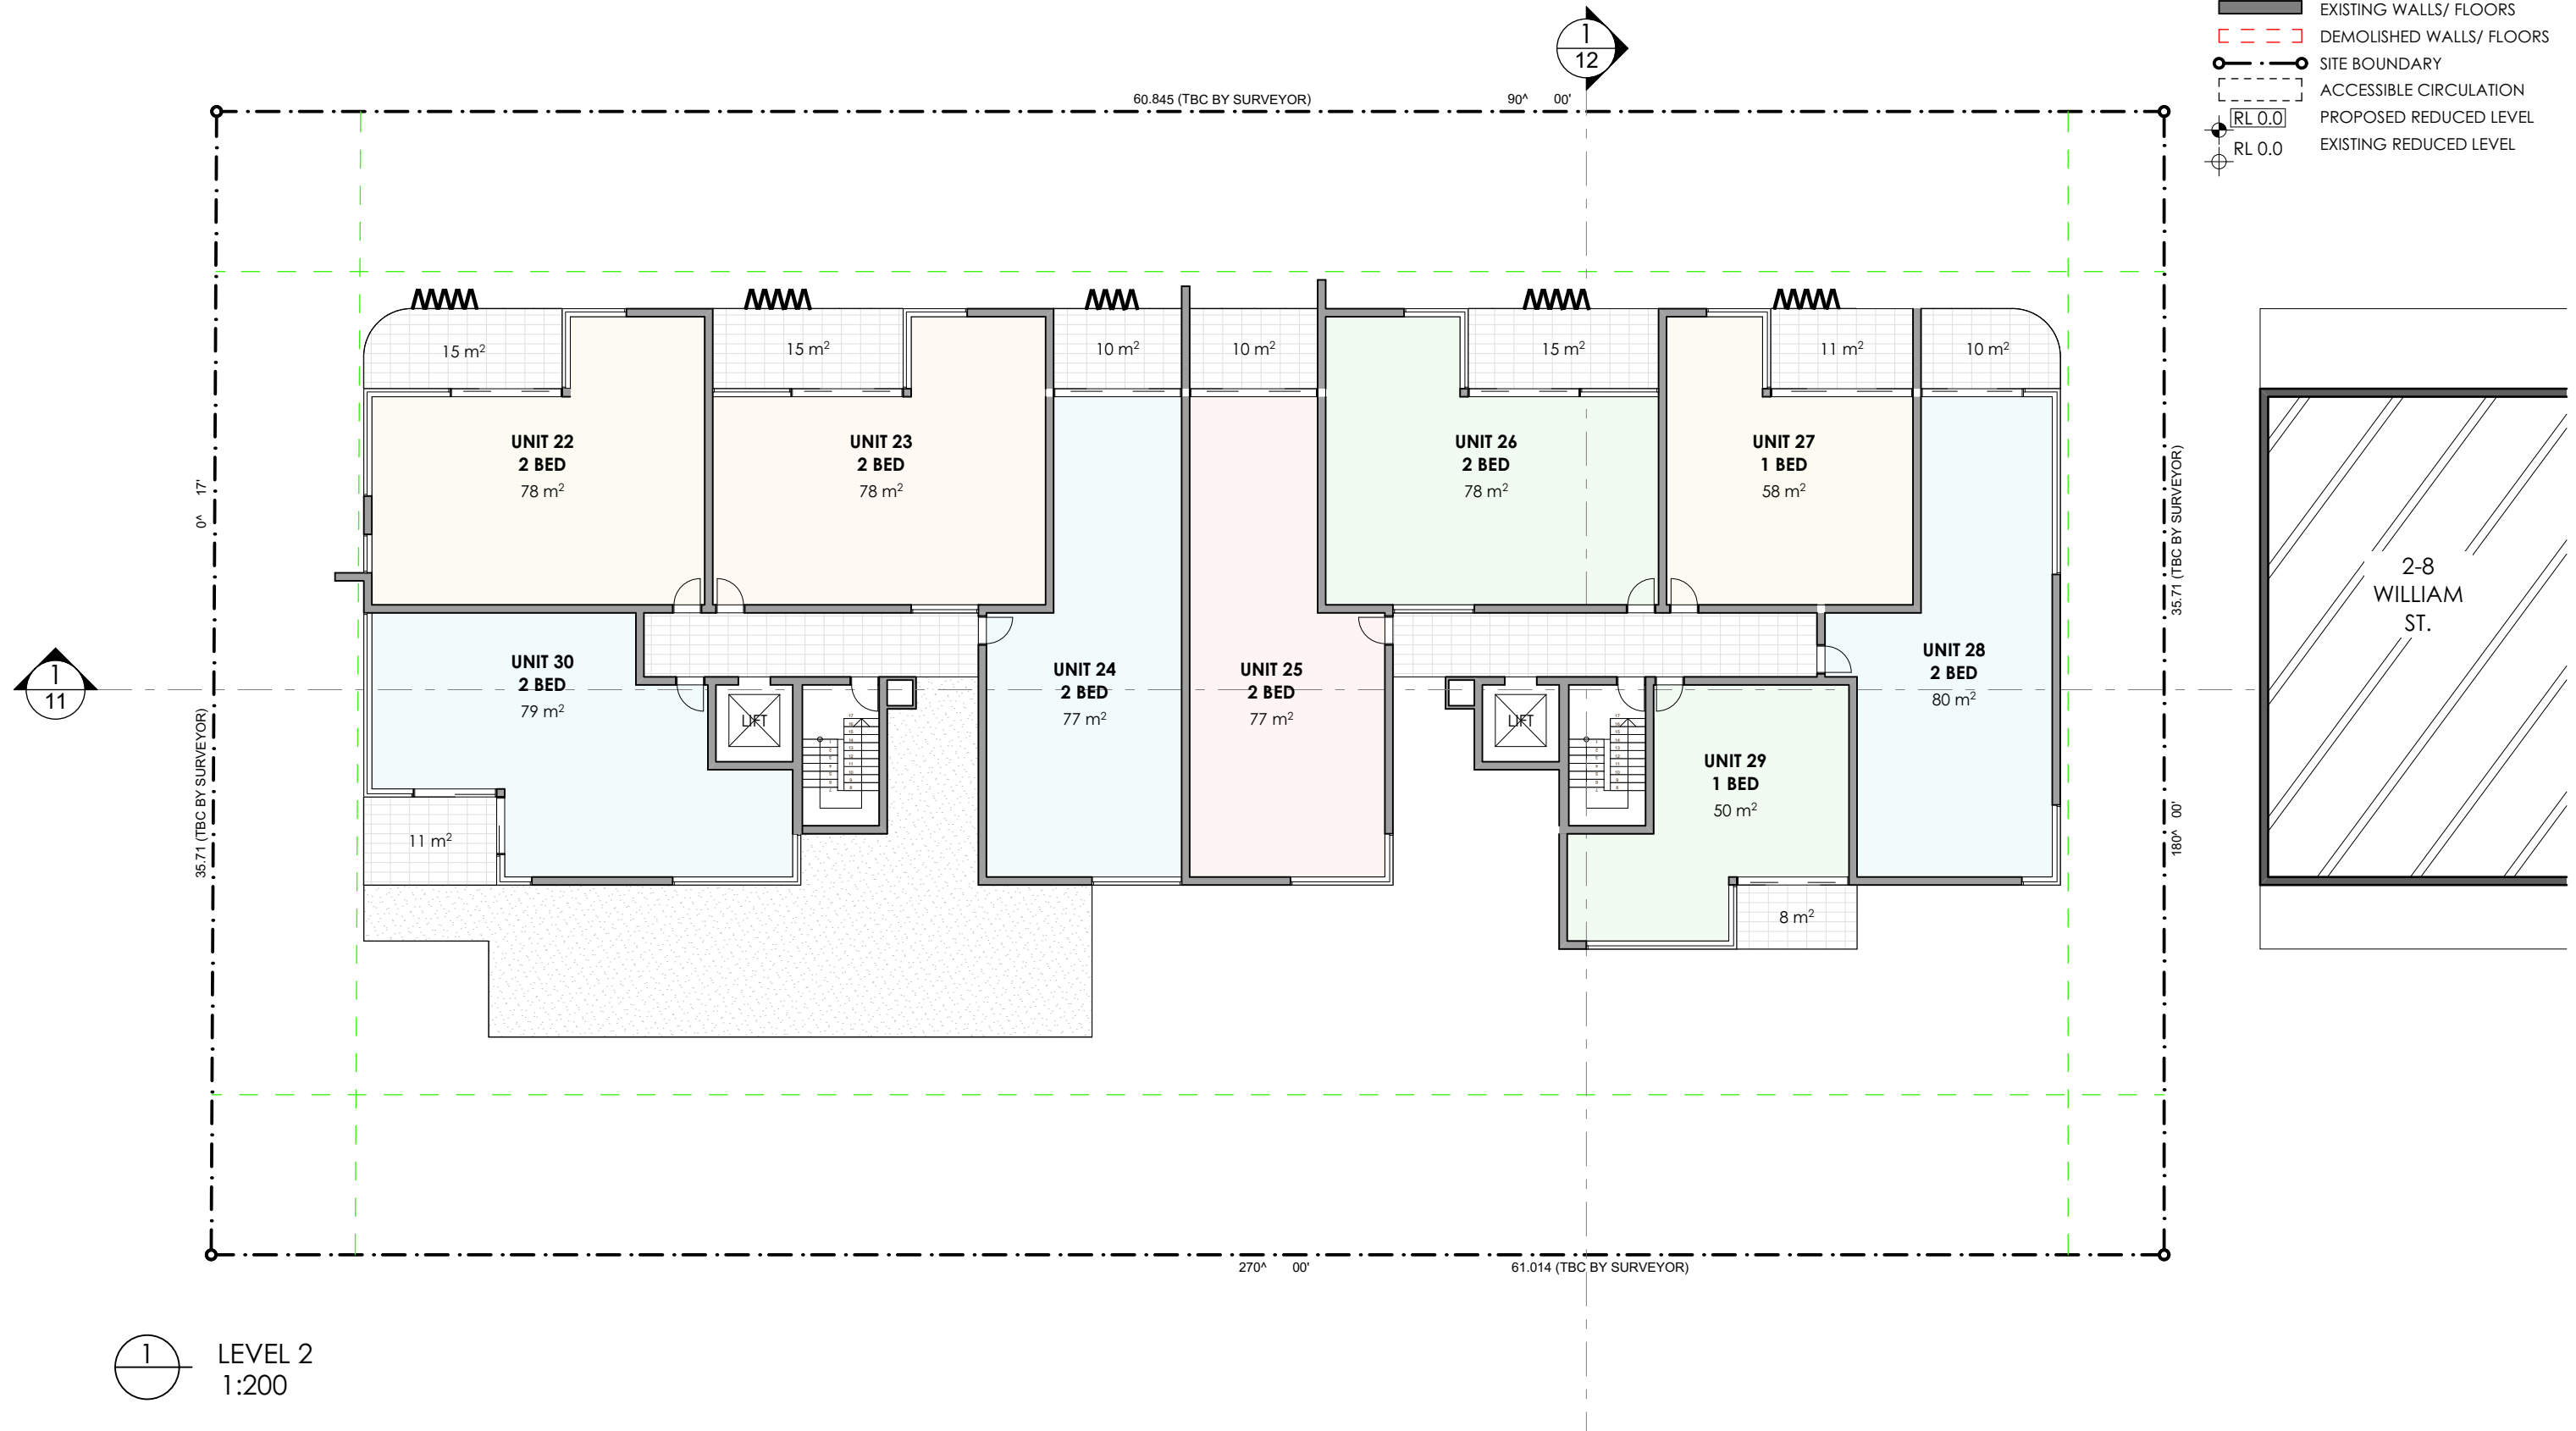




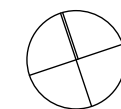




GENERAL LEGEND

  
 
-  PROPOSED WALLS/ FLOORS
 EXISTING WALLS/ FLOORS
 DEMOLISHED WALLS/ FLOORS
 SITE BOUNDARY
 ACCESSIBLE CIRCULATION
 PROPOSED REDUCED LEVEL
 EXISTING REDUCED LEVEL

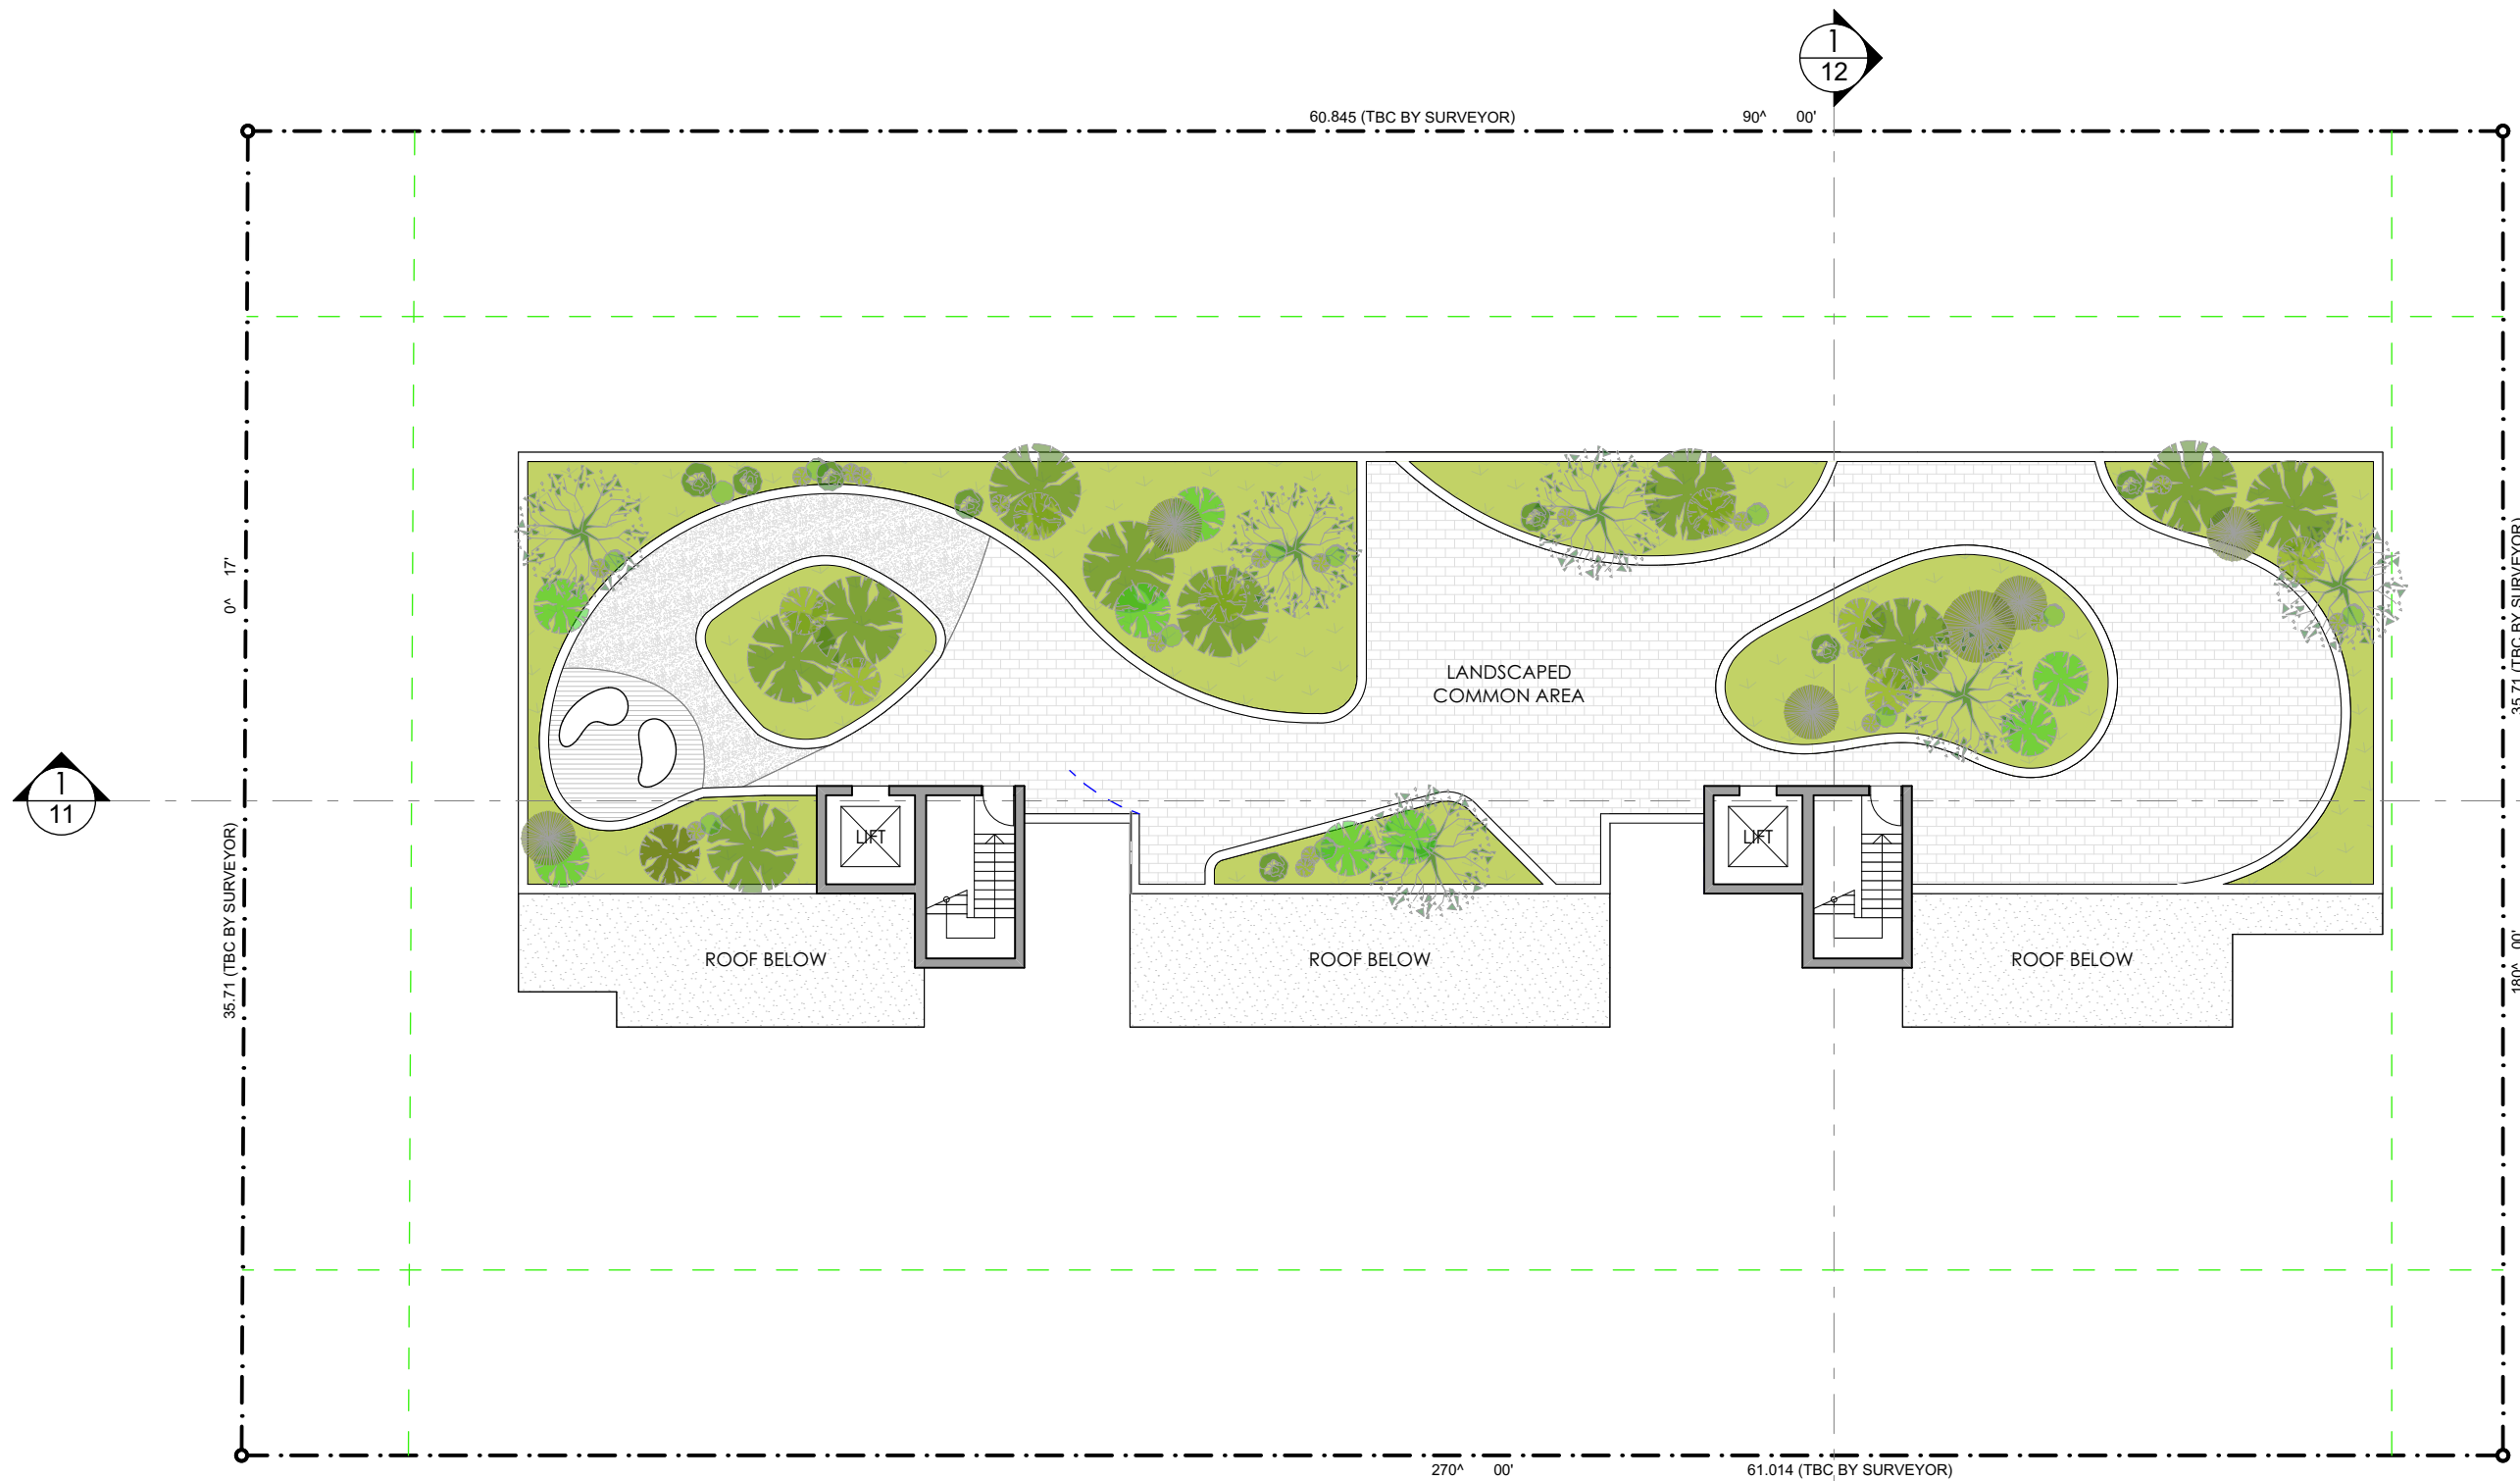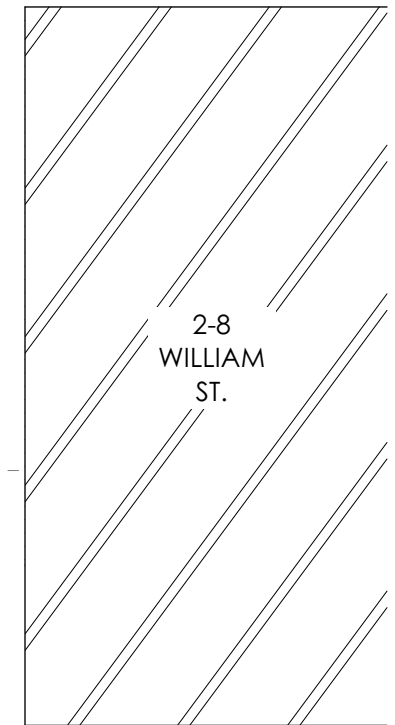


1
ROOF LEVEL
1:200

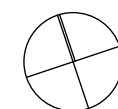


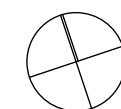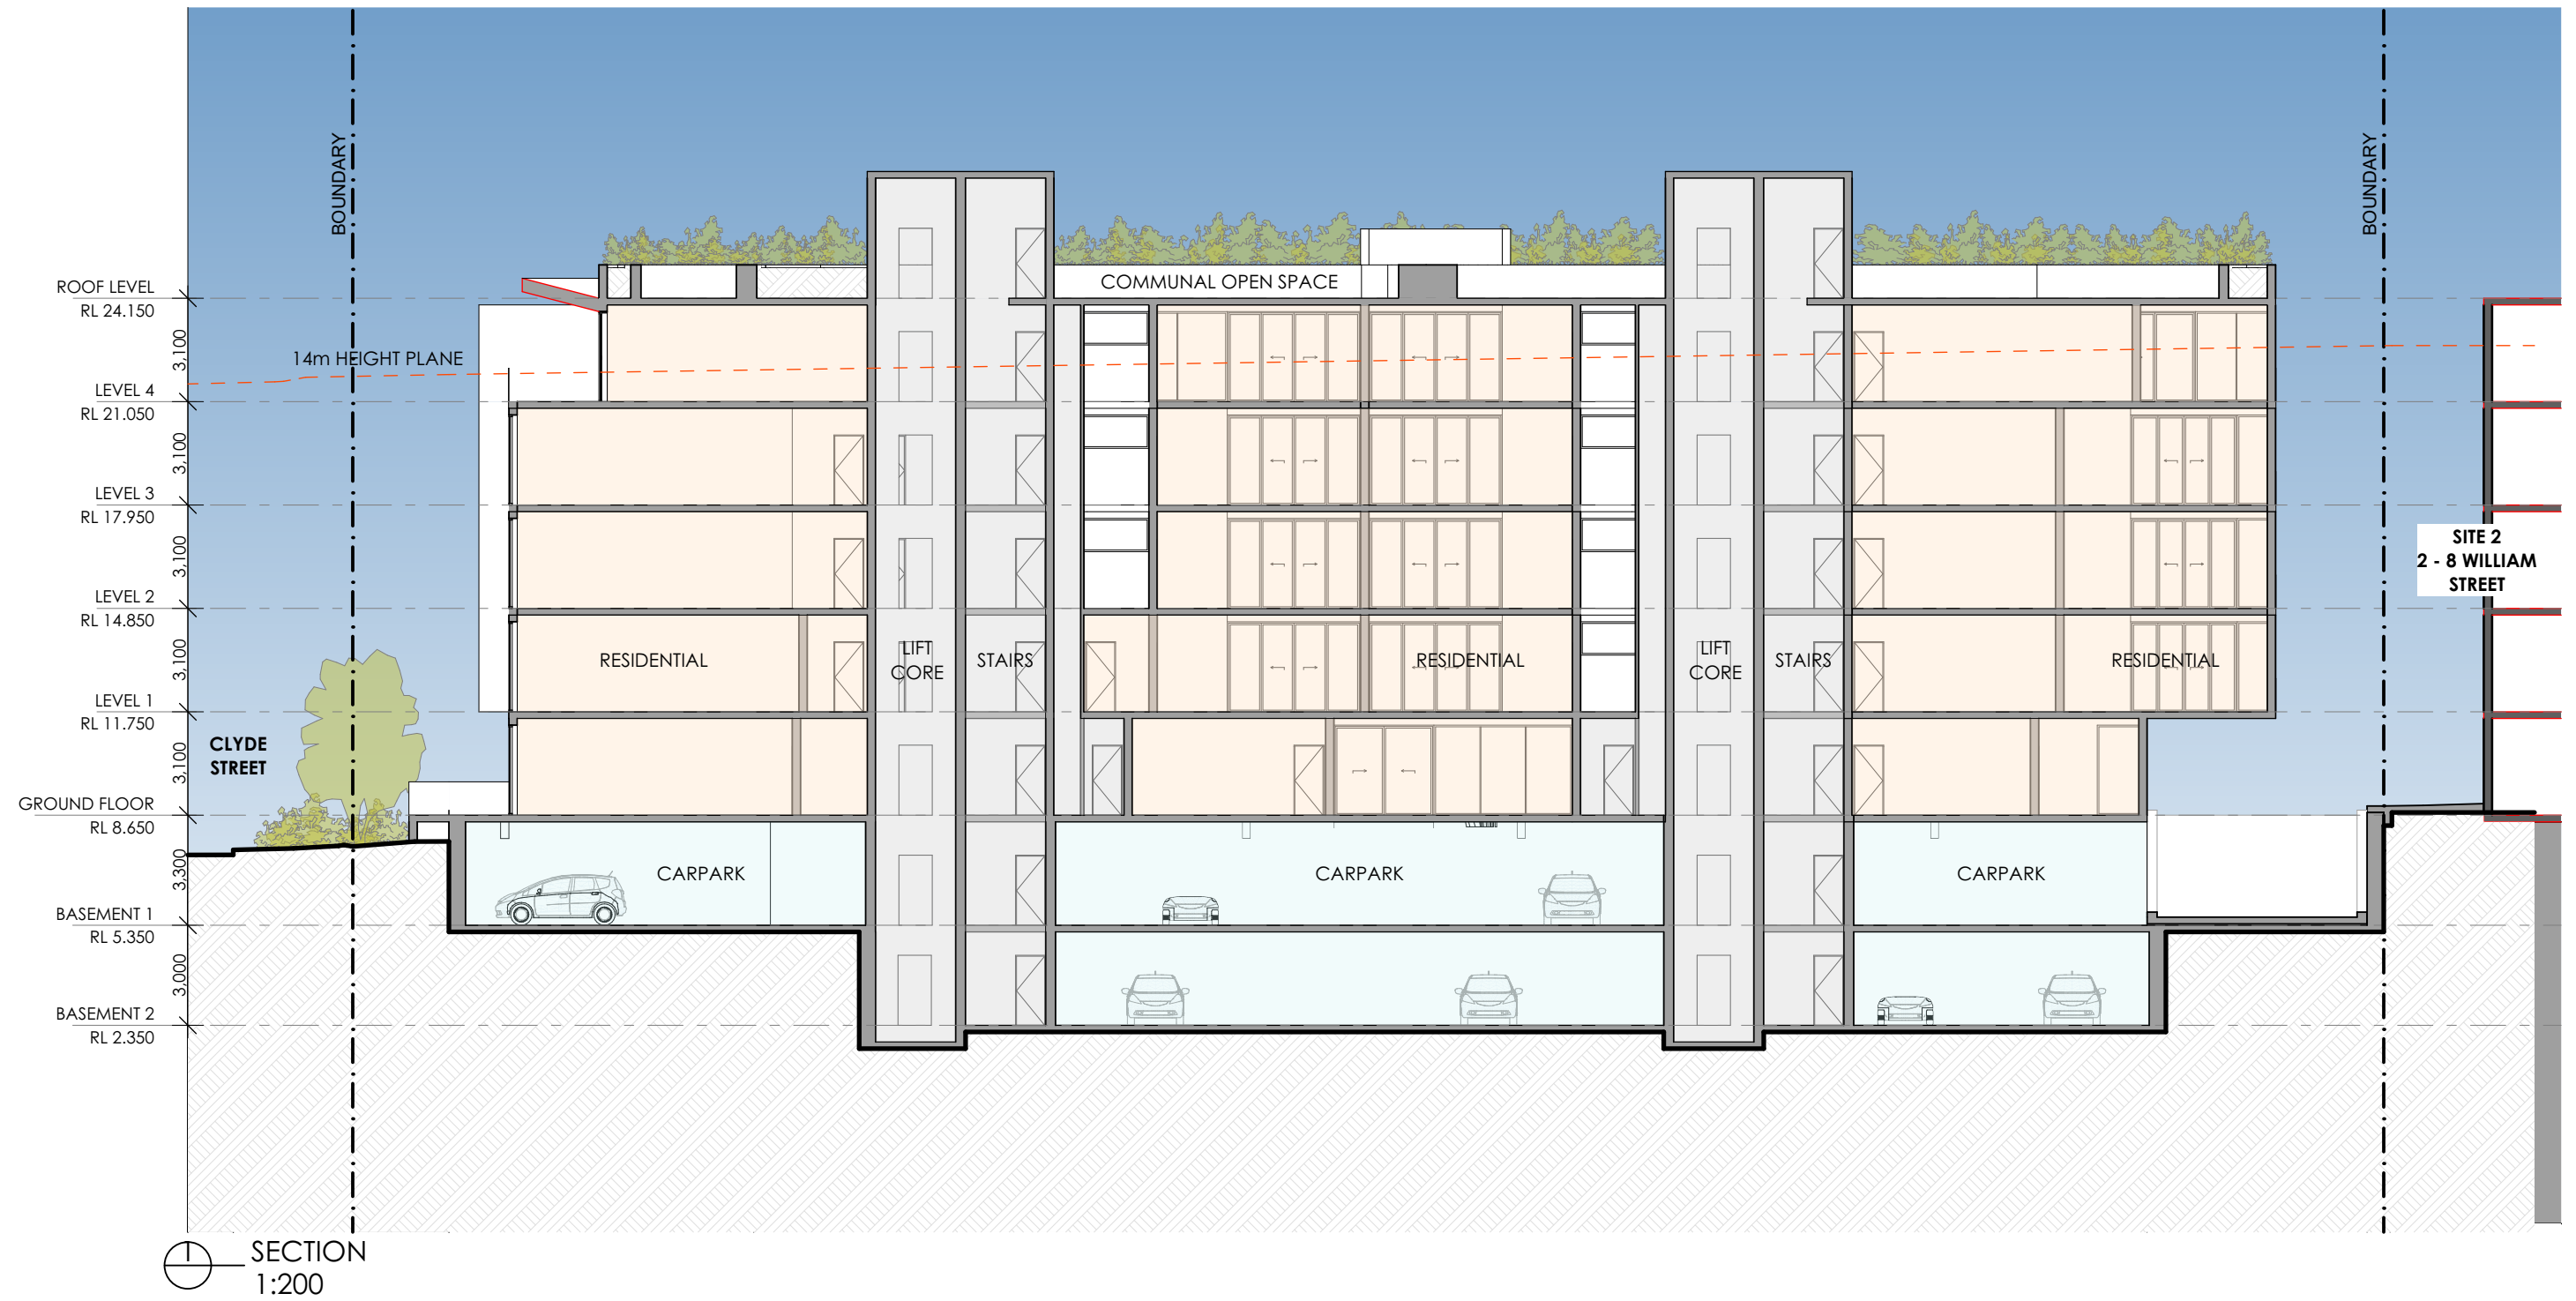

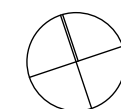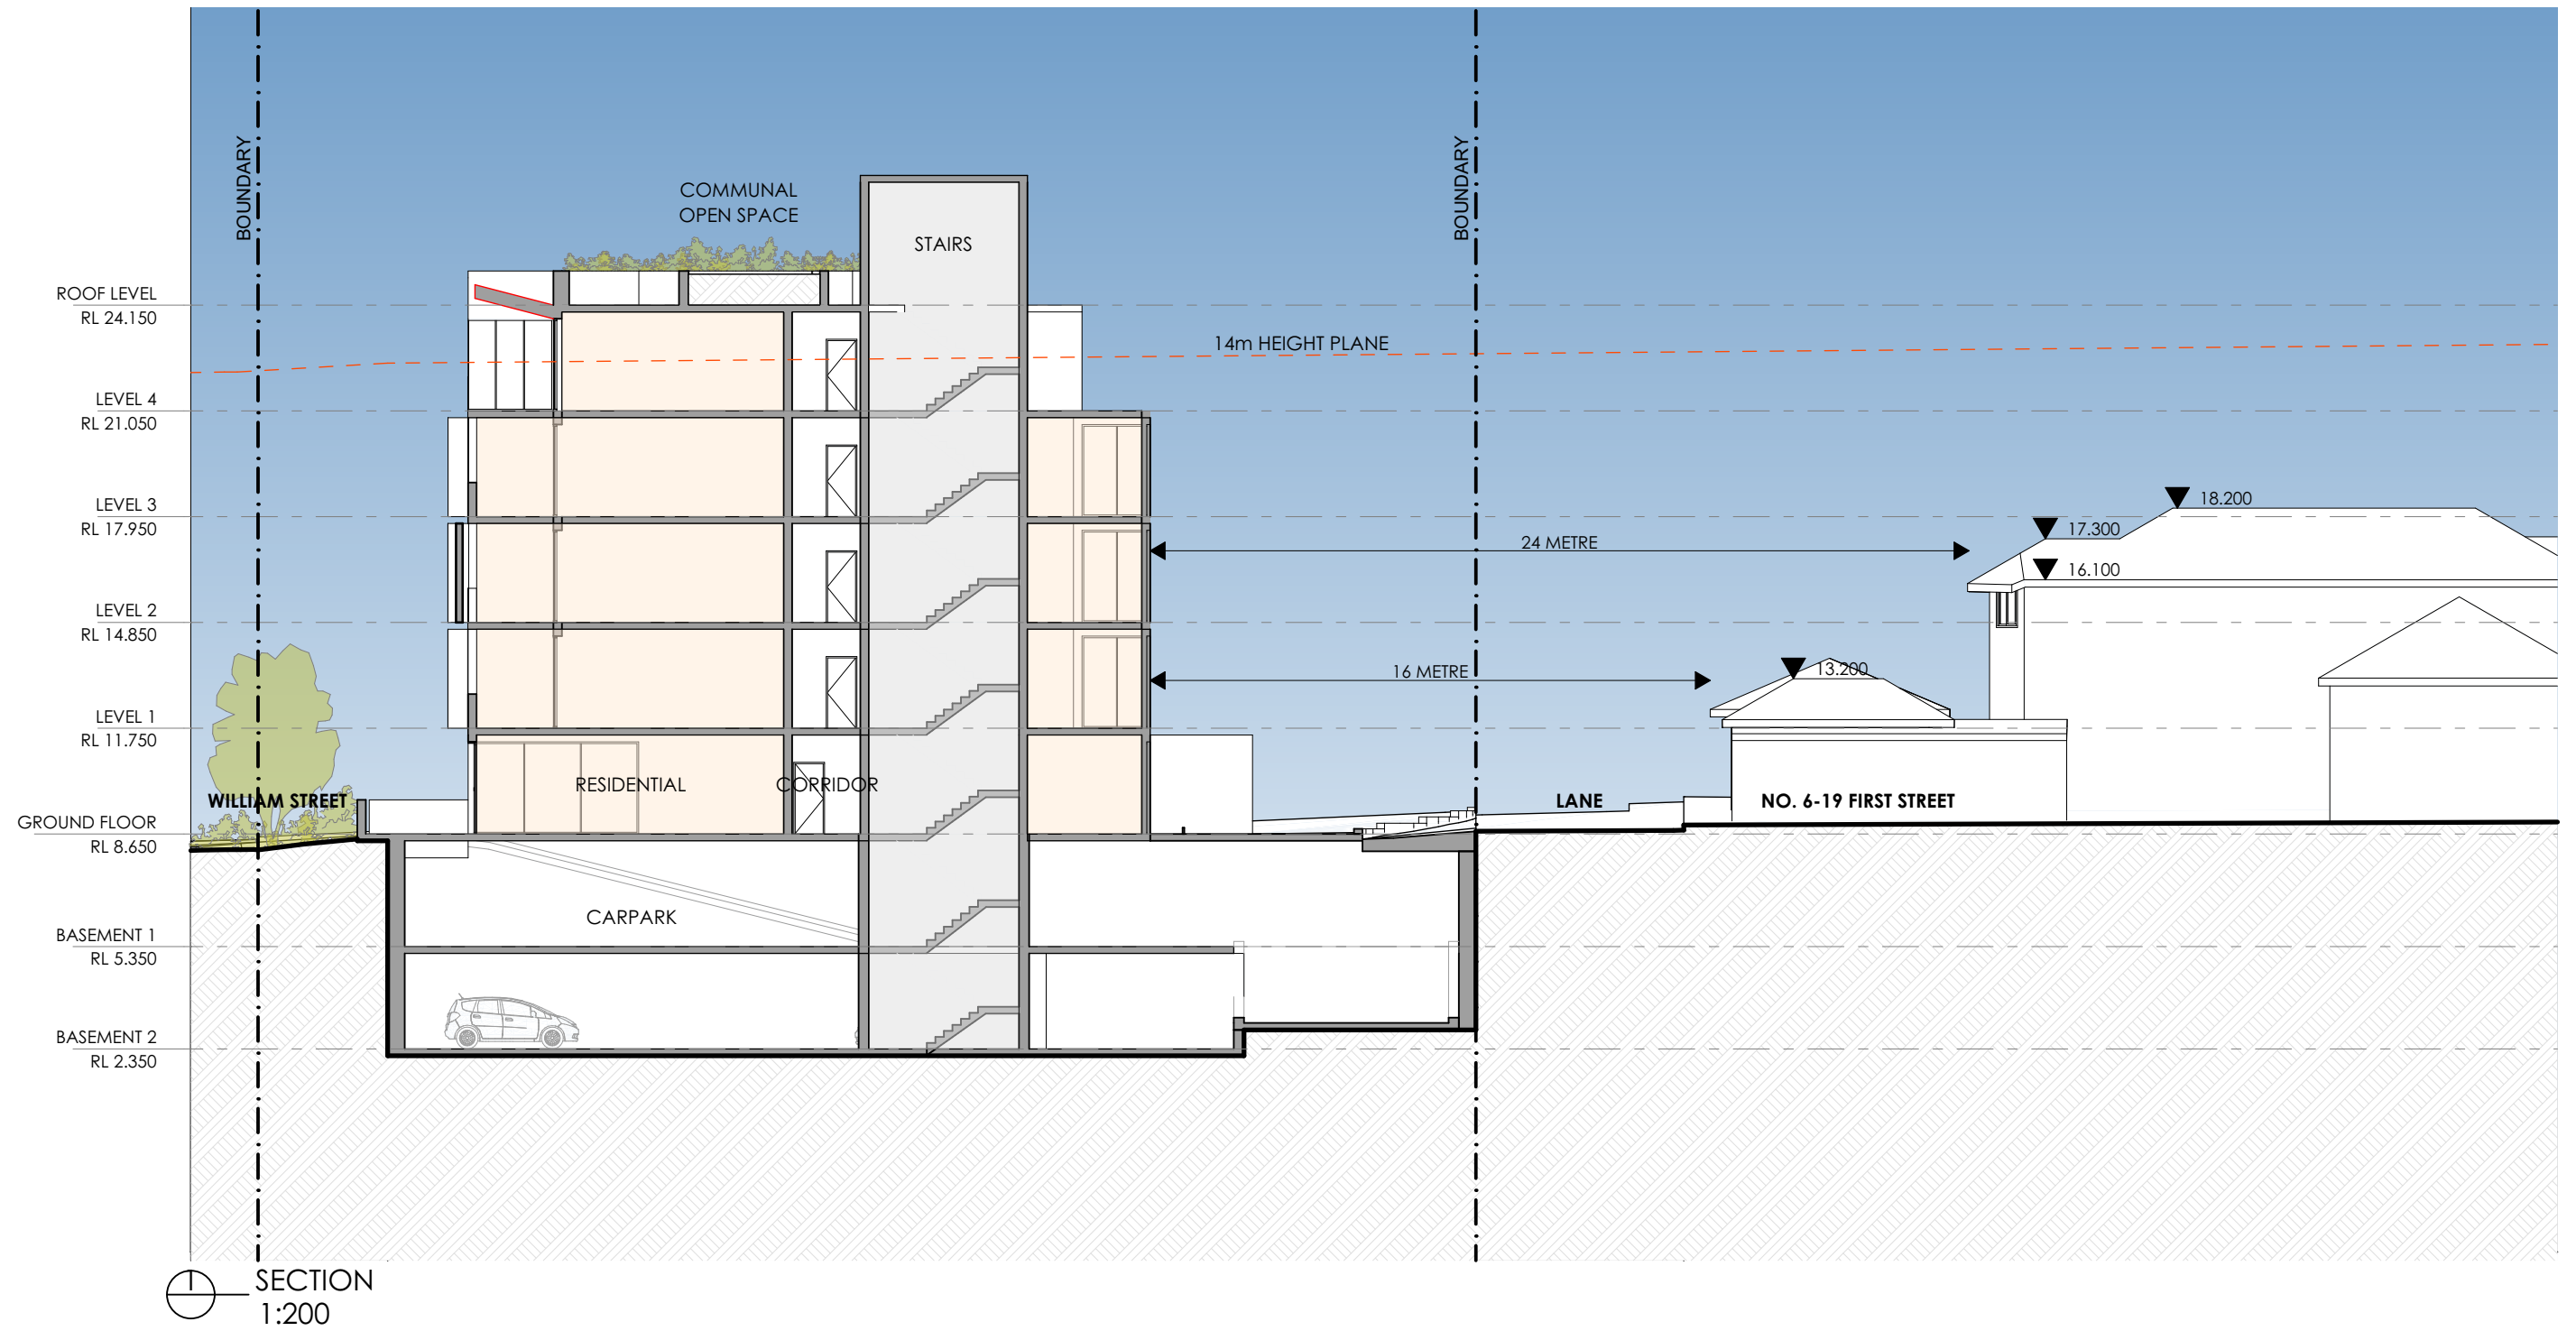


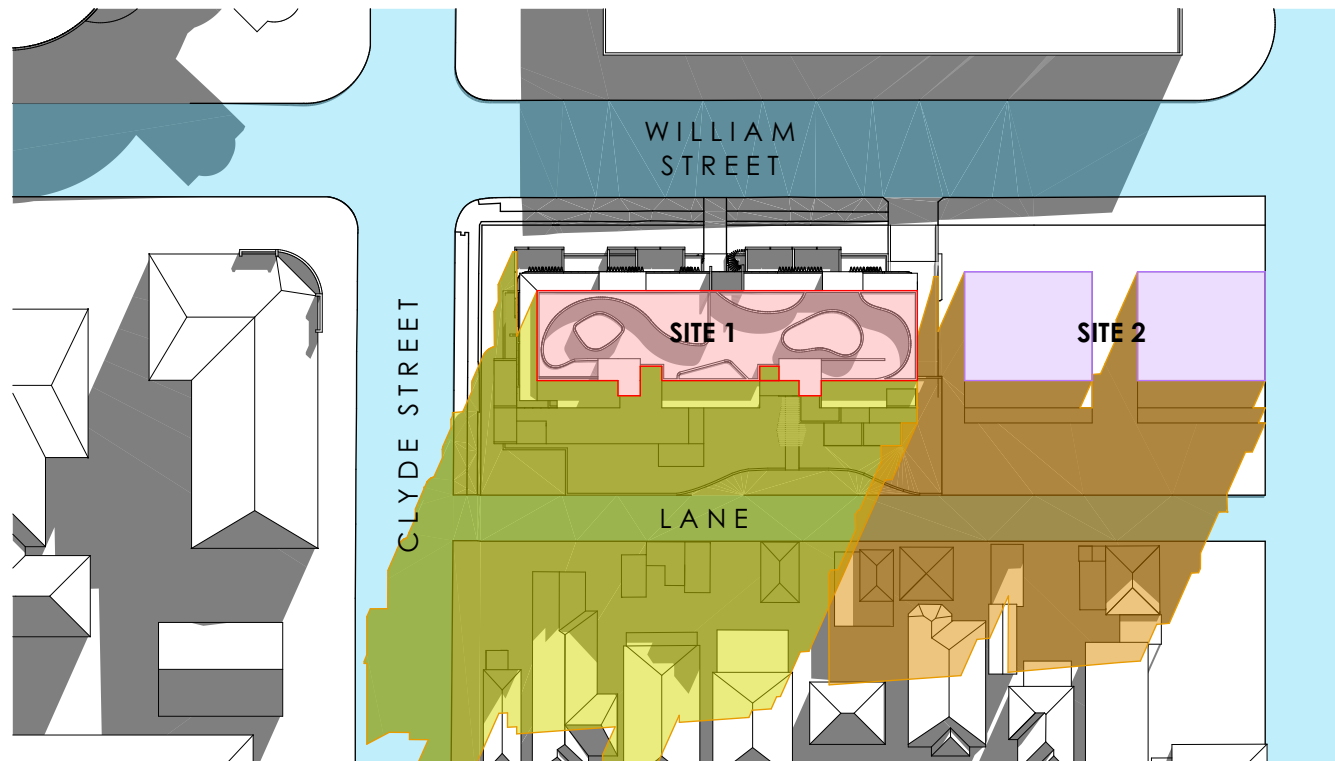


① 21 JUNE - 9AM
1:1000

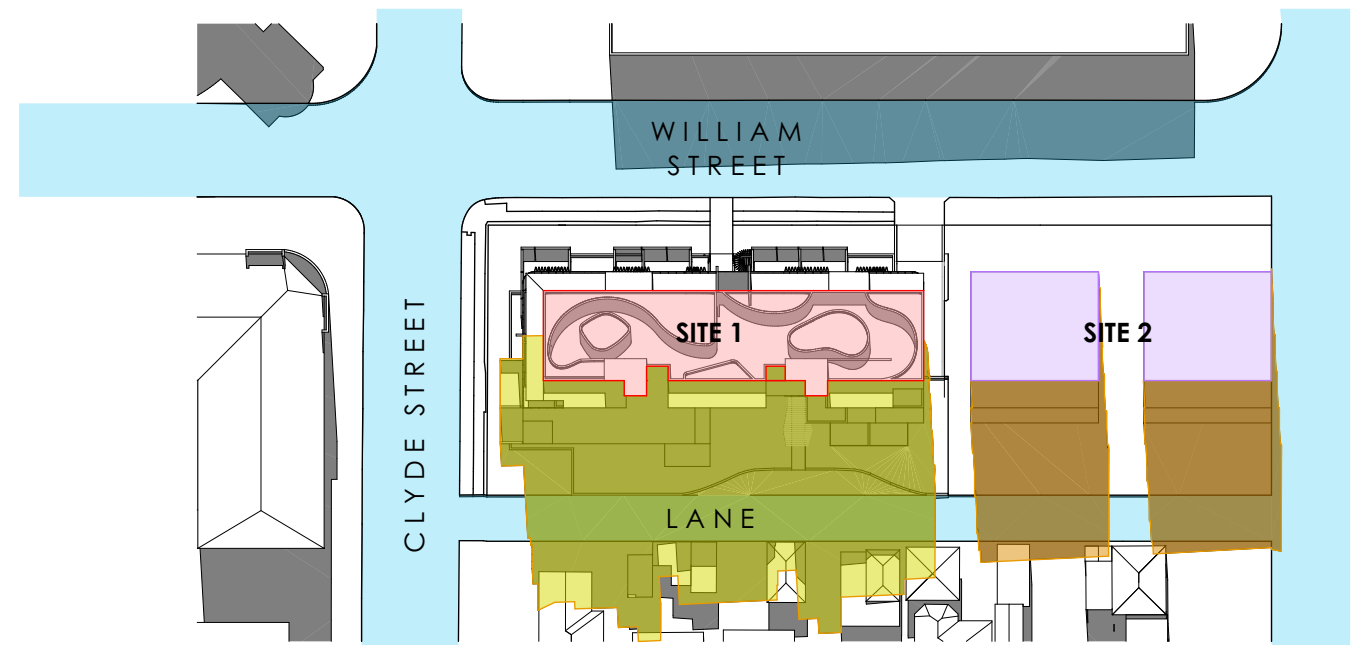

③ 21 JUNE - 11AM
1:1000

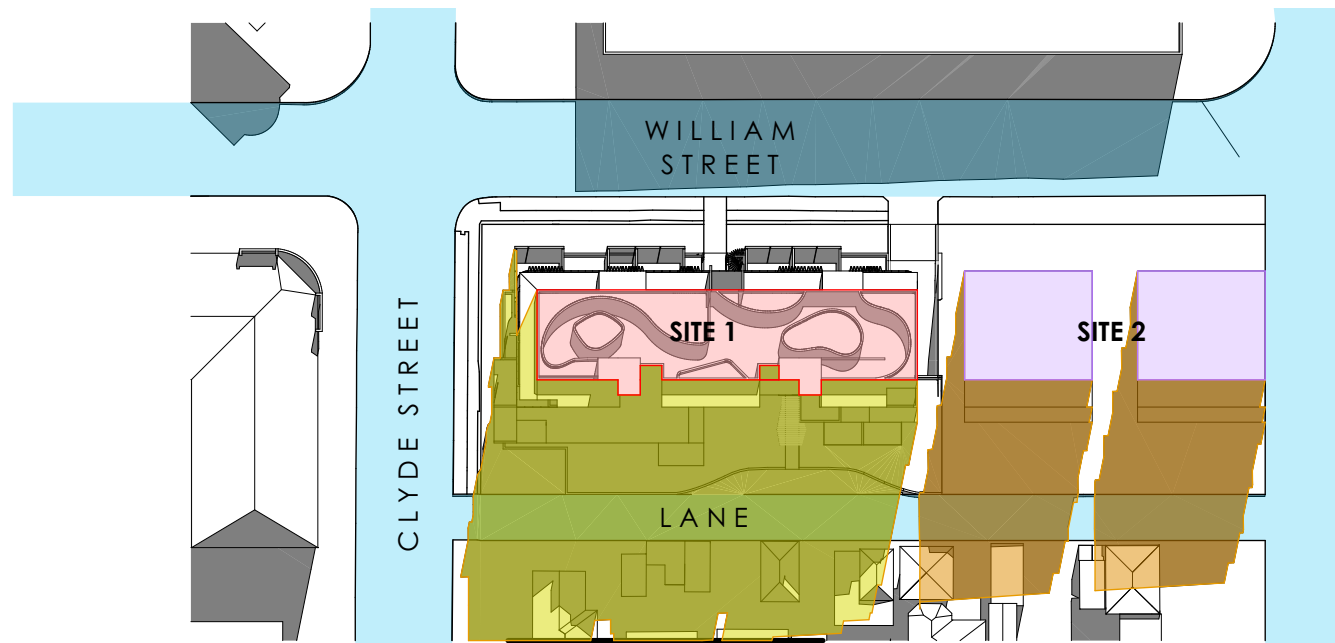


② 21 JUNE - 10AM
1:1000

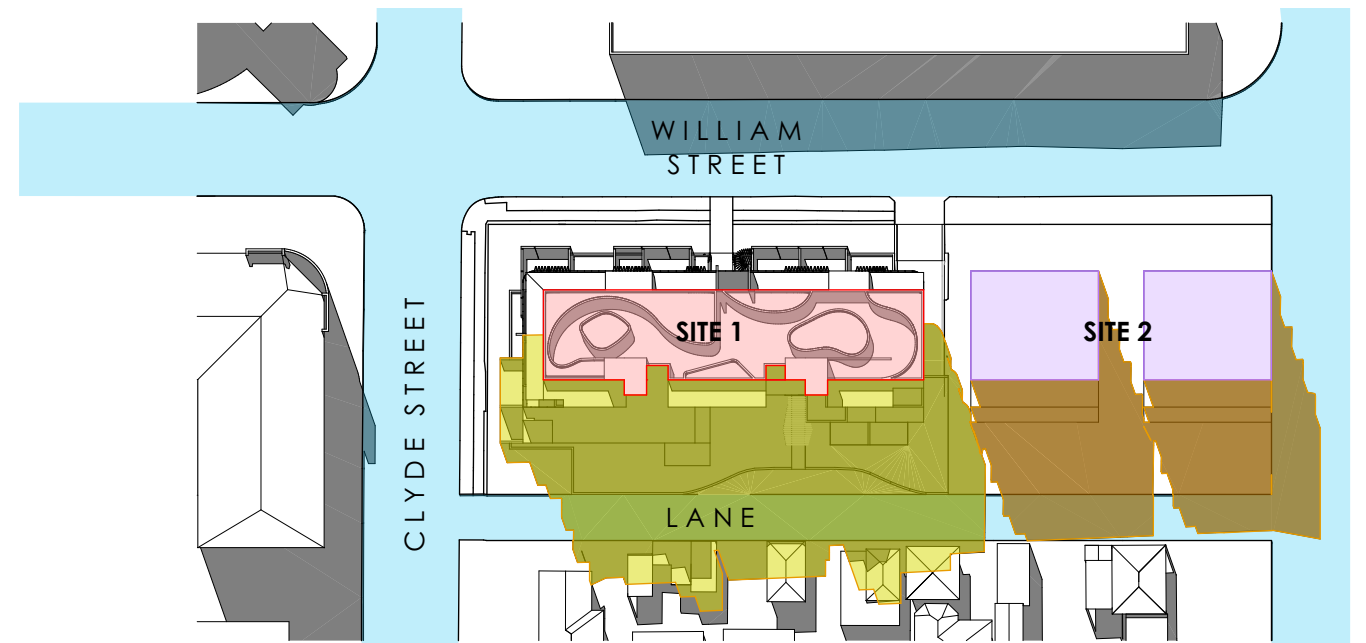


④ 21 JUNE - 12PM
1:1000

SHADOW IMPACT LEGEND


- EXISTING SHADOWS
- SHADOW CAST BY SITE 1
- SHADOW CAST BY SITE 2

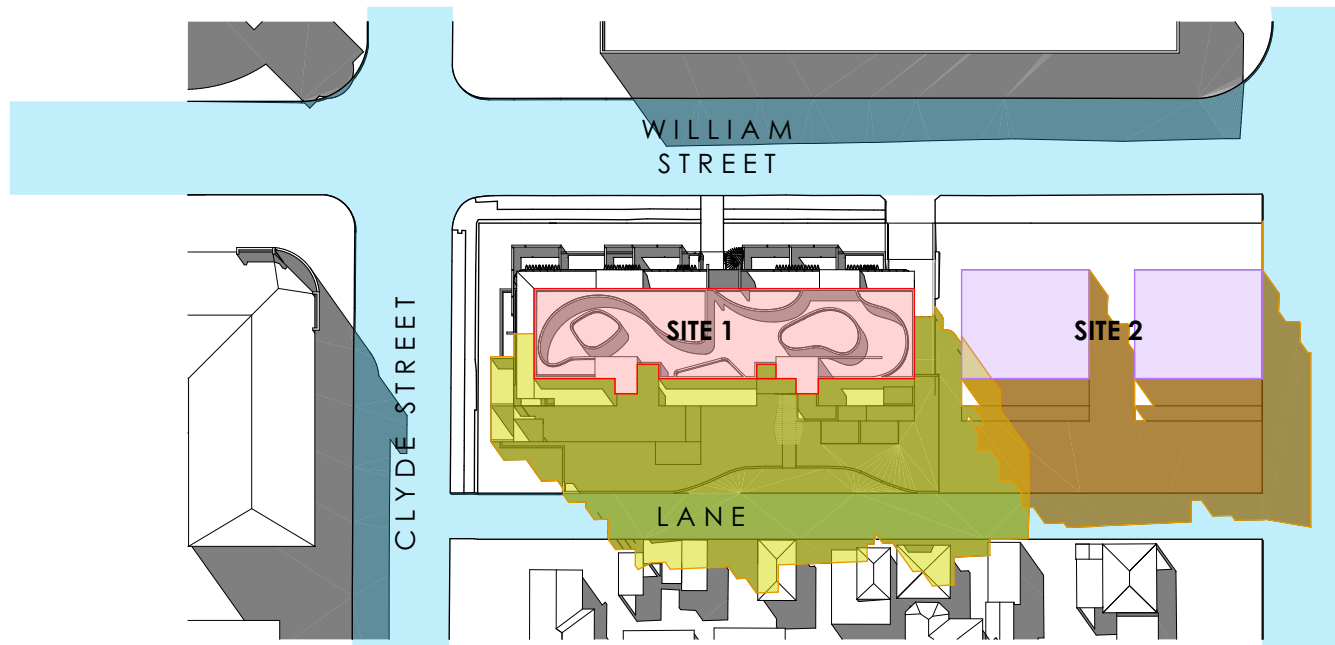

1 21 JUNE - 1PM
1:1000

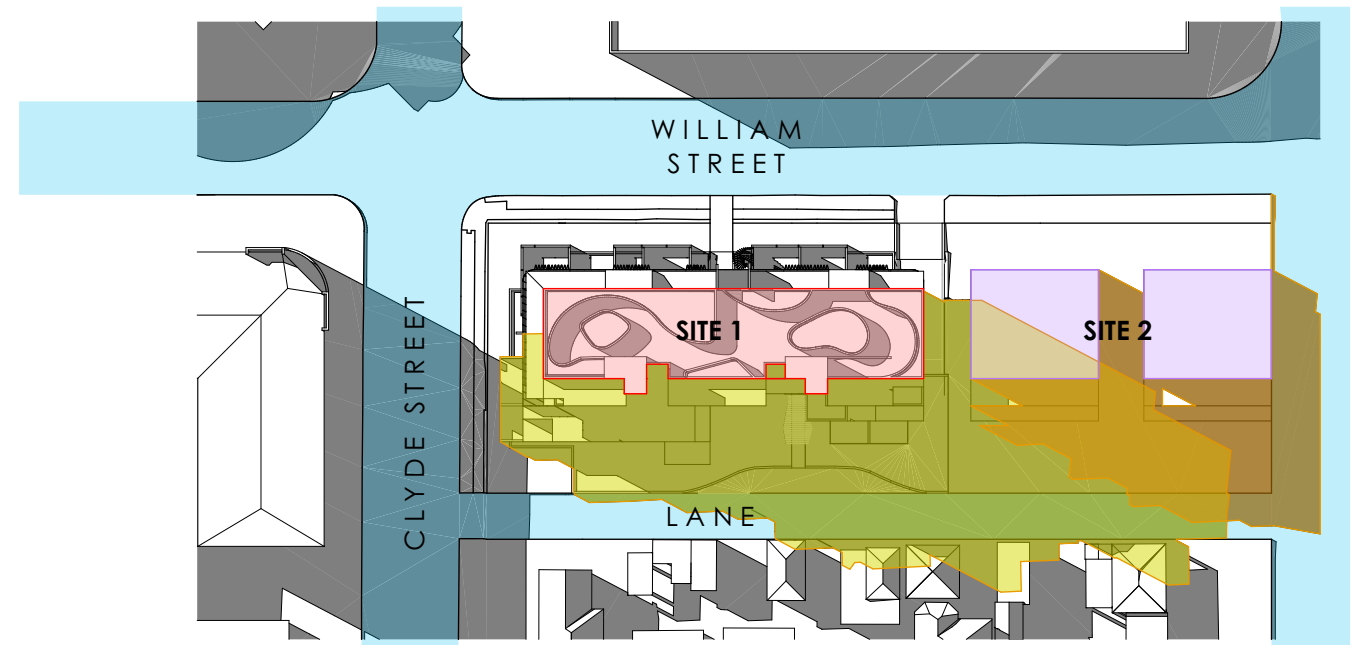

3 21 JUNE - 3PM
1:1000

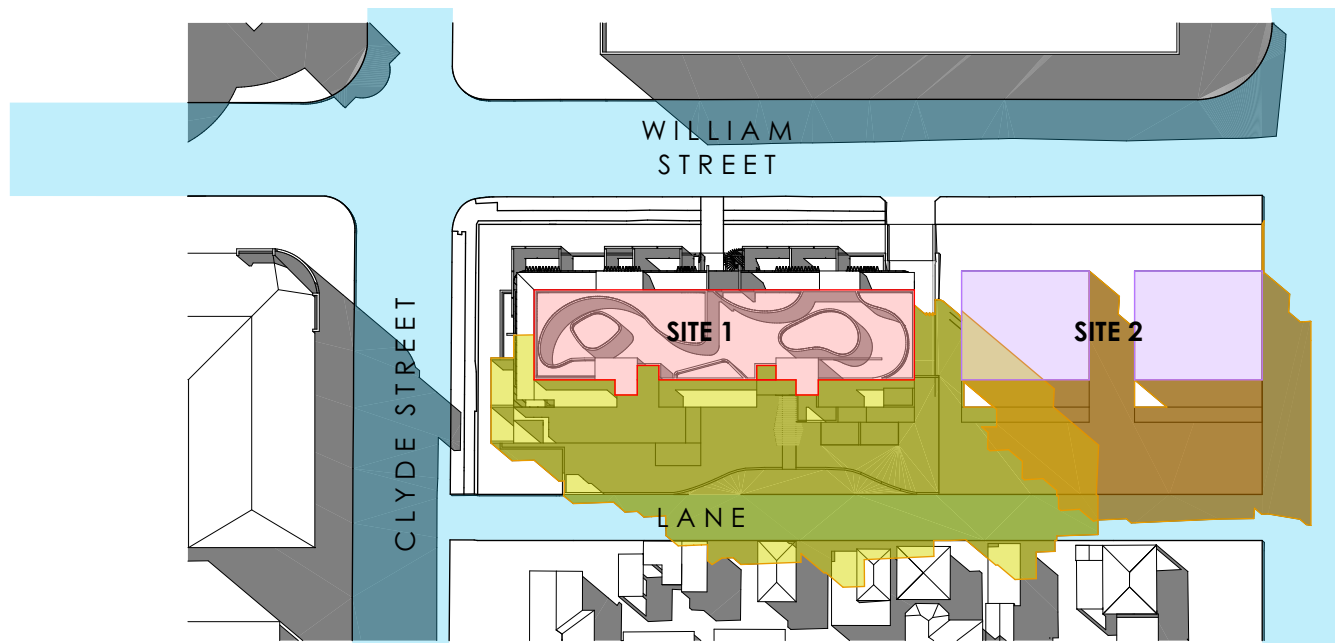



2 21 JUNE - 2PM
1:1000

SHADOW IMPACT LEGEND


	EXISTING SHADOWS
	SHADOW CAST BY SITE 1
	SHADOW CAST BY SITE 2



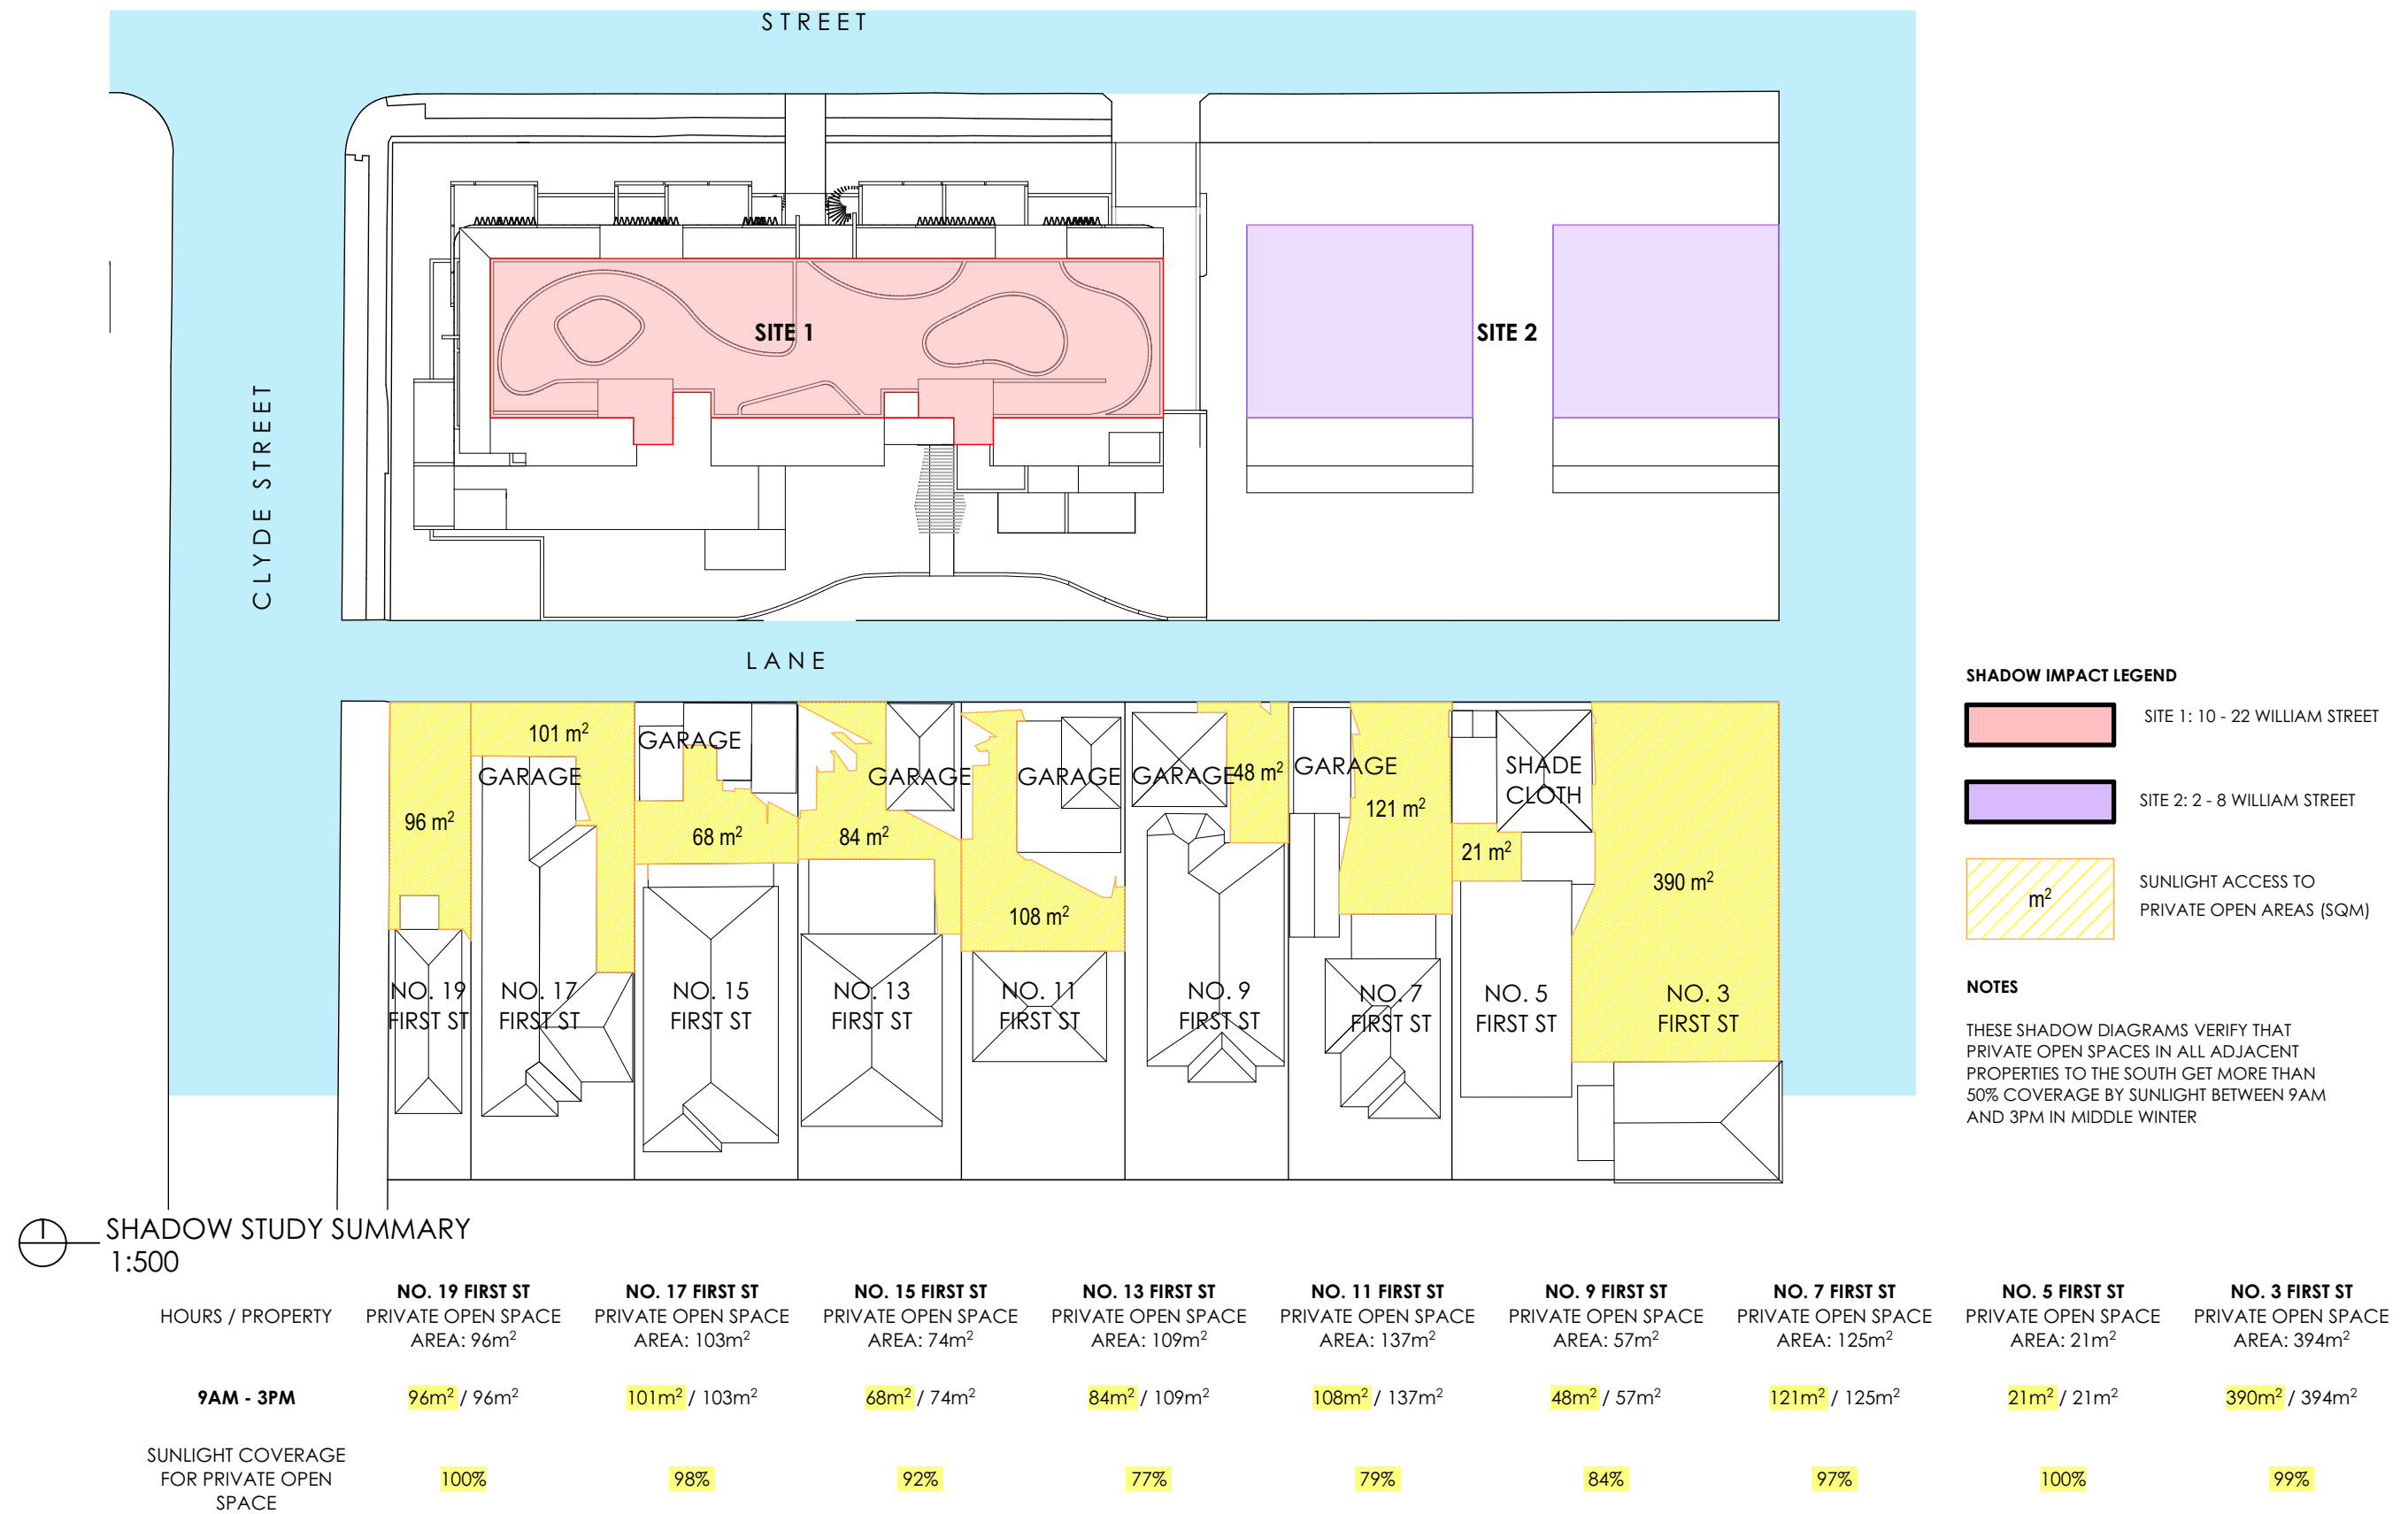

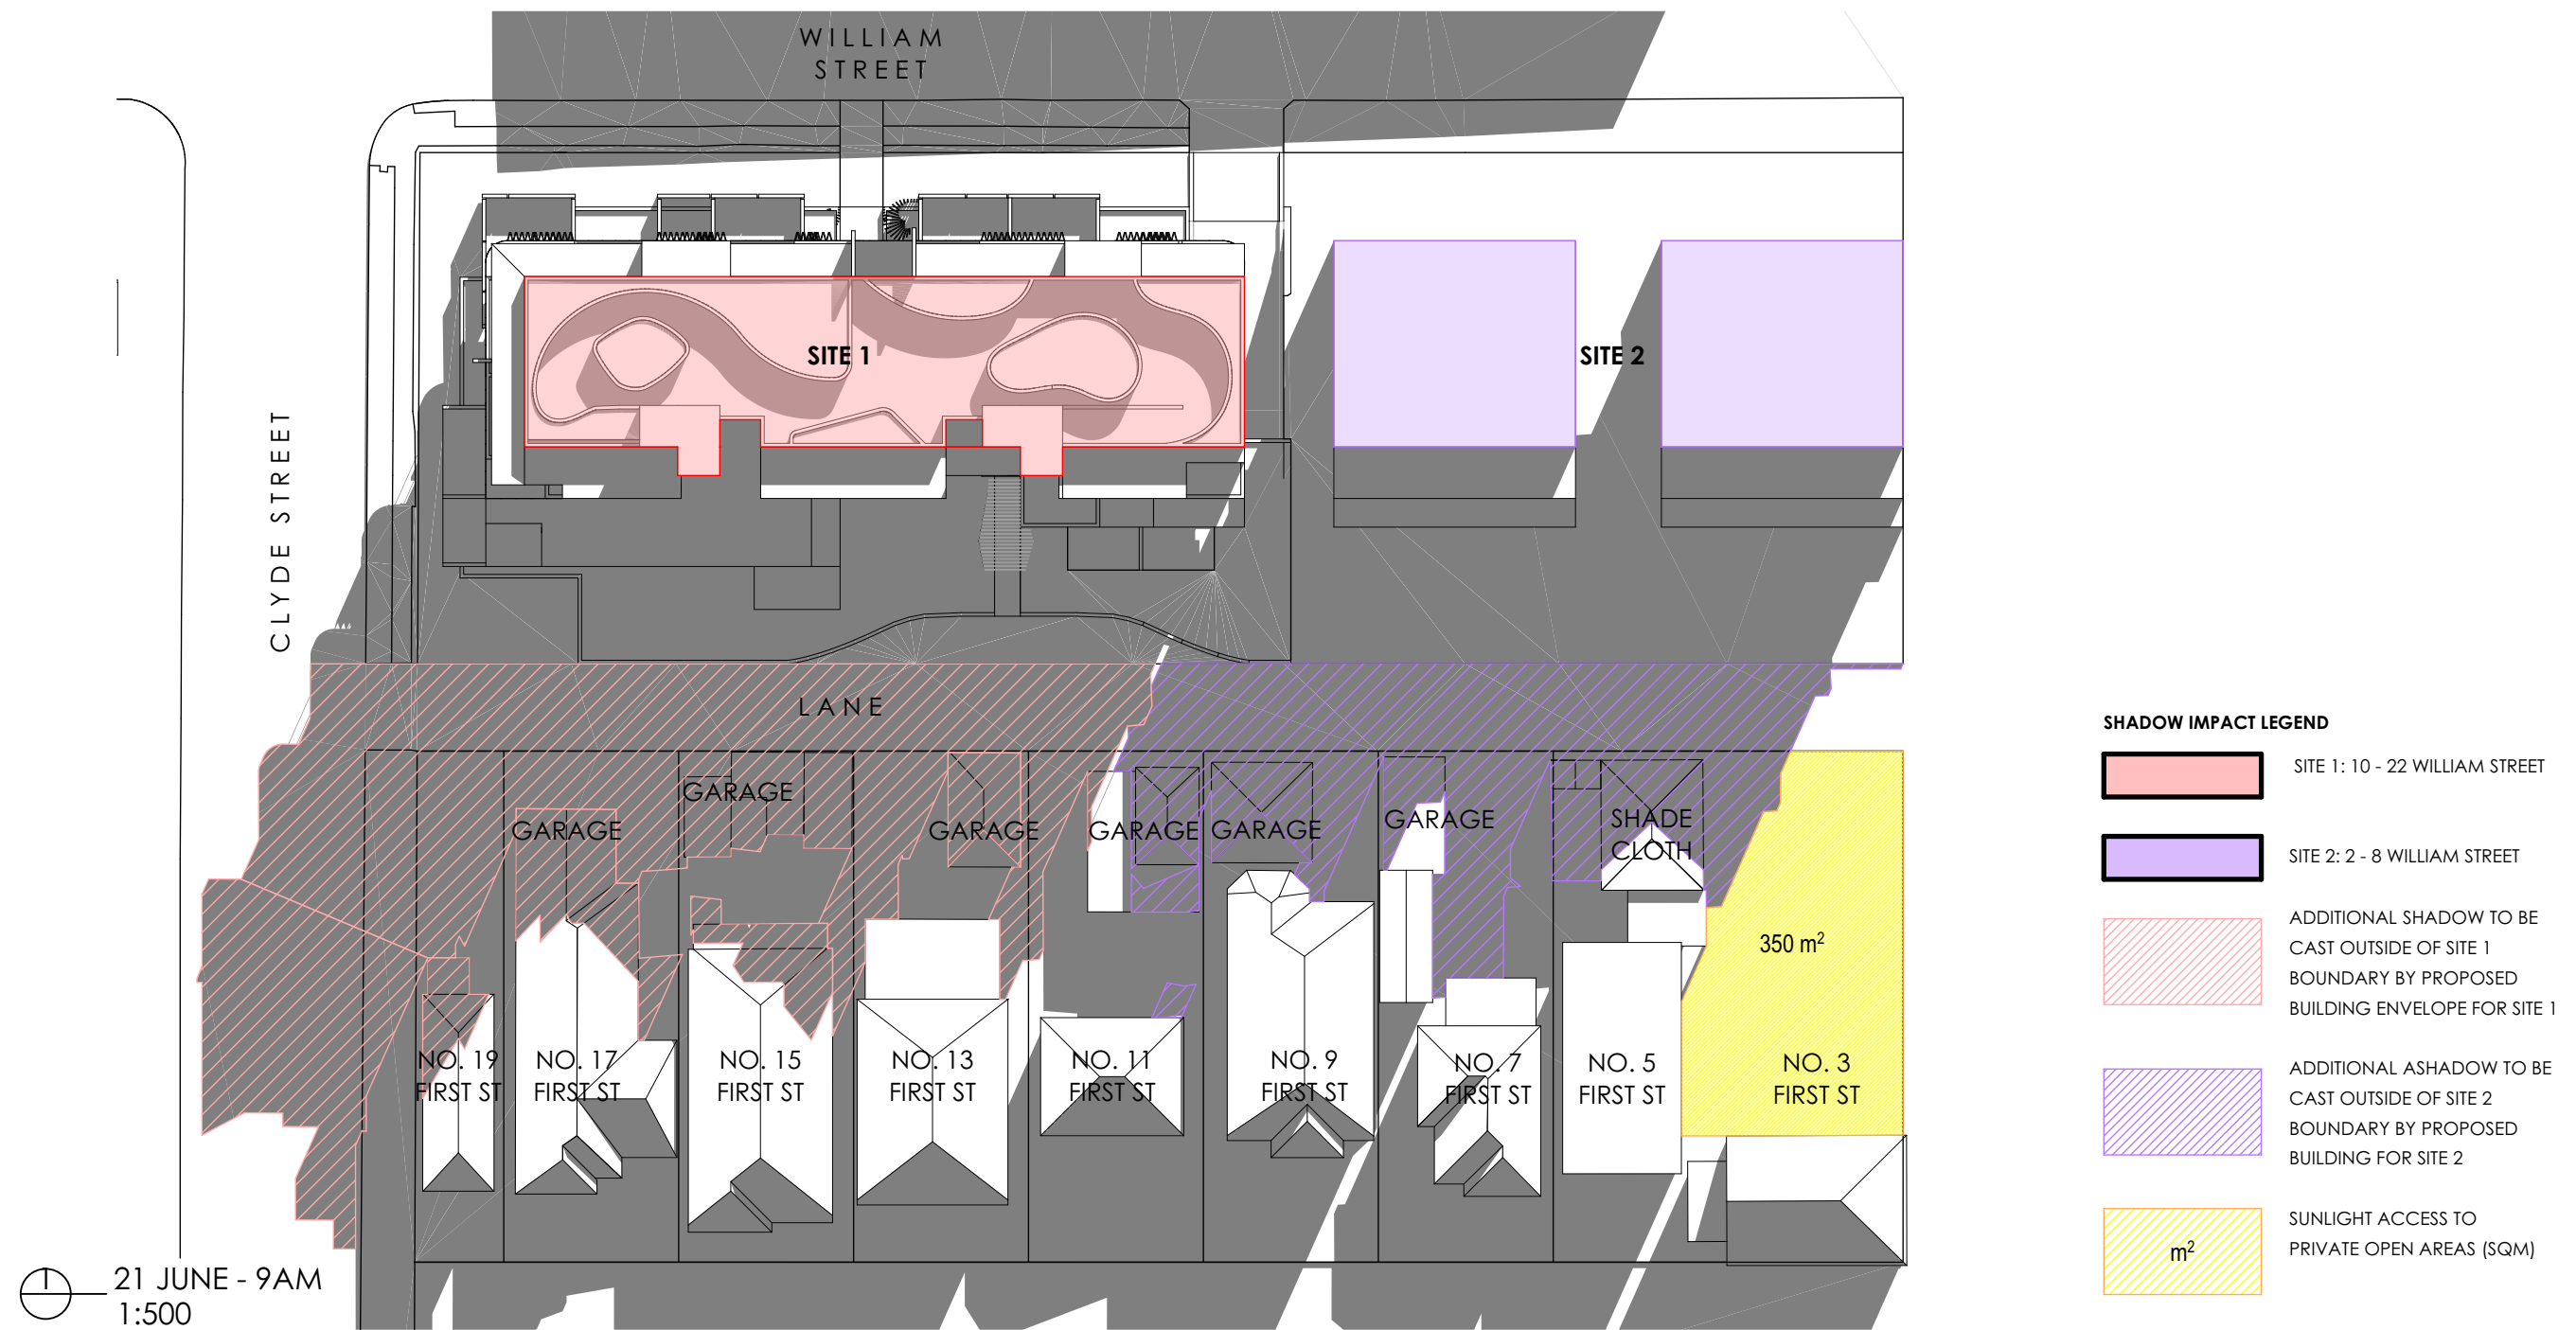


HOURS / PROPERTY	NO. 19 FIRST ST PRIVATE OPEN SPACE AREA: 96m ²	NO. 17 FIRST ST PRIVATE OPEN SPACE AREA: 103m ²	NO. 15 FIRST ST PRIVATE OPEN SPACE AREA: 74m ²	NO. 13 FIRST ST PRIVATE OPEN SPACE AREA: 109m ²	NO. 11 FIRST ST PRIVATE OPEN SPACE AREA: 137m ²	NO. 9 FIRST ST PRIVATE OPEN SPACE AREA: 57m ²	NO. 7 FIRST ST PRIVATE OPEN SPACE AREA: 125m ²	NO. 5 FIRST ST PRIVATE OPEN SPACE AREA: 21m ²	NO. 3 FIRST ST PRIVATE OPEN SPACE AREA: 394m ²
9AM	-	-	-	-	-	-	-	-	350m ²
10AM	7m ²	24m ²	-	-	41m ²	-	76m ²	-	333m ²
11AM	96m ²	28m ²	12m ²	35m ²	54m ²	42m ²	99m ²	-	369m ²
12PM	95m ²	59m ²	30m ²	40m ²	90m ²	34m ²	99m ²	-	345m ²
1PM	94m ²	70m ²	42m ²	41m ²	79m ²	20m ²	80m ²	12m ²	304m ²
2PM	92m ²	60m ²	34m ²	42m ²	62m ²	15m ²	48m ²	17m ²	250m ²
3PM	13m ²	57m ²	36m ²	41m ²	53m ²	-	10m ²	17m ²	159m ²

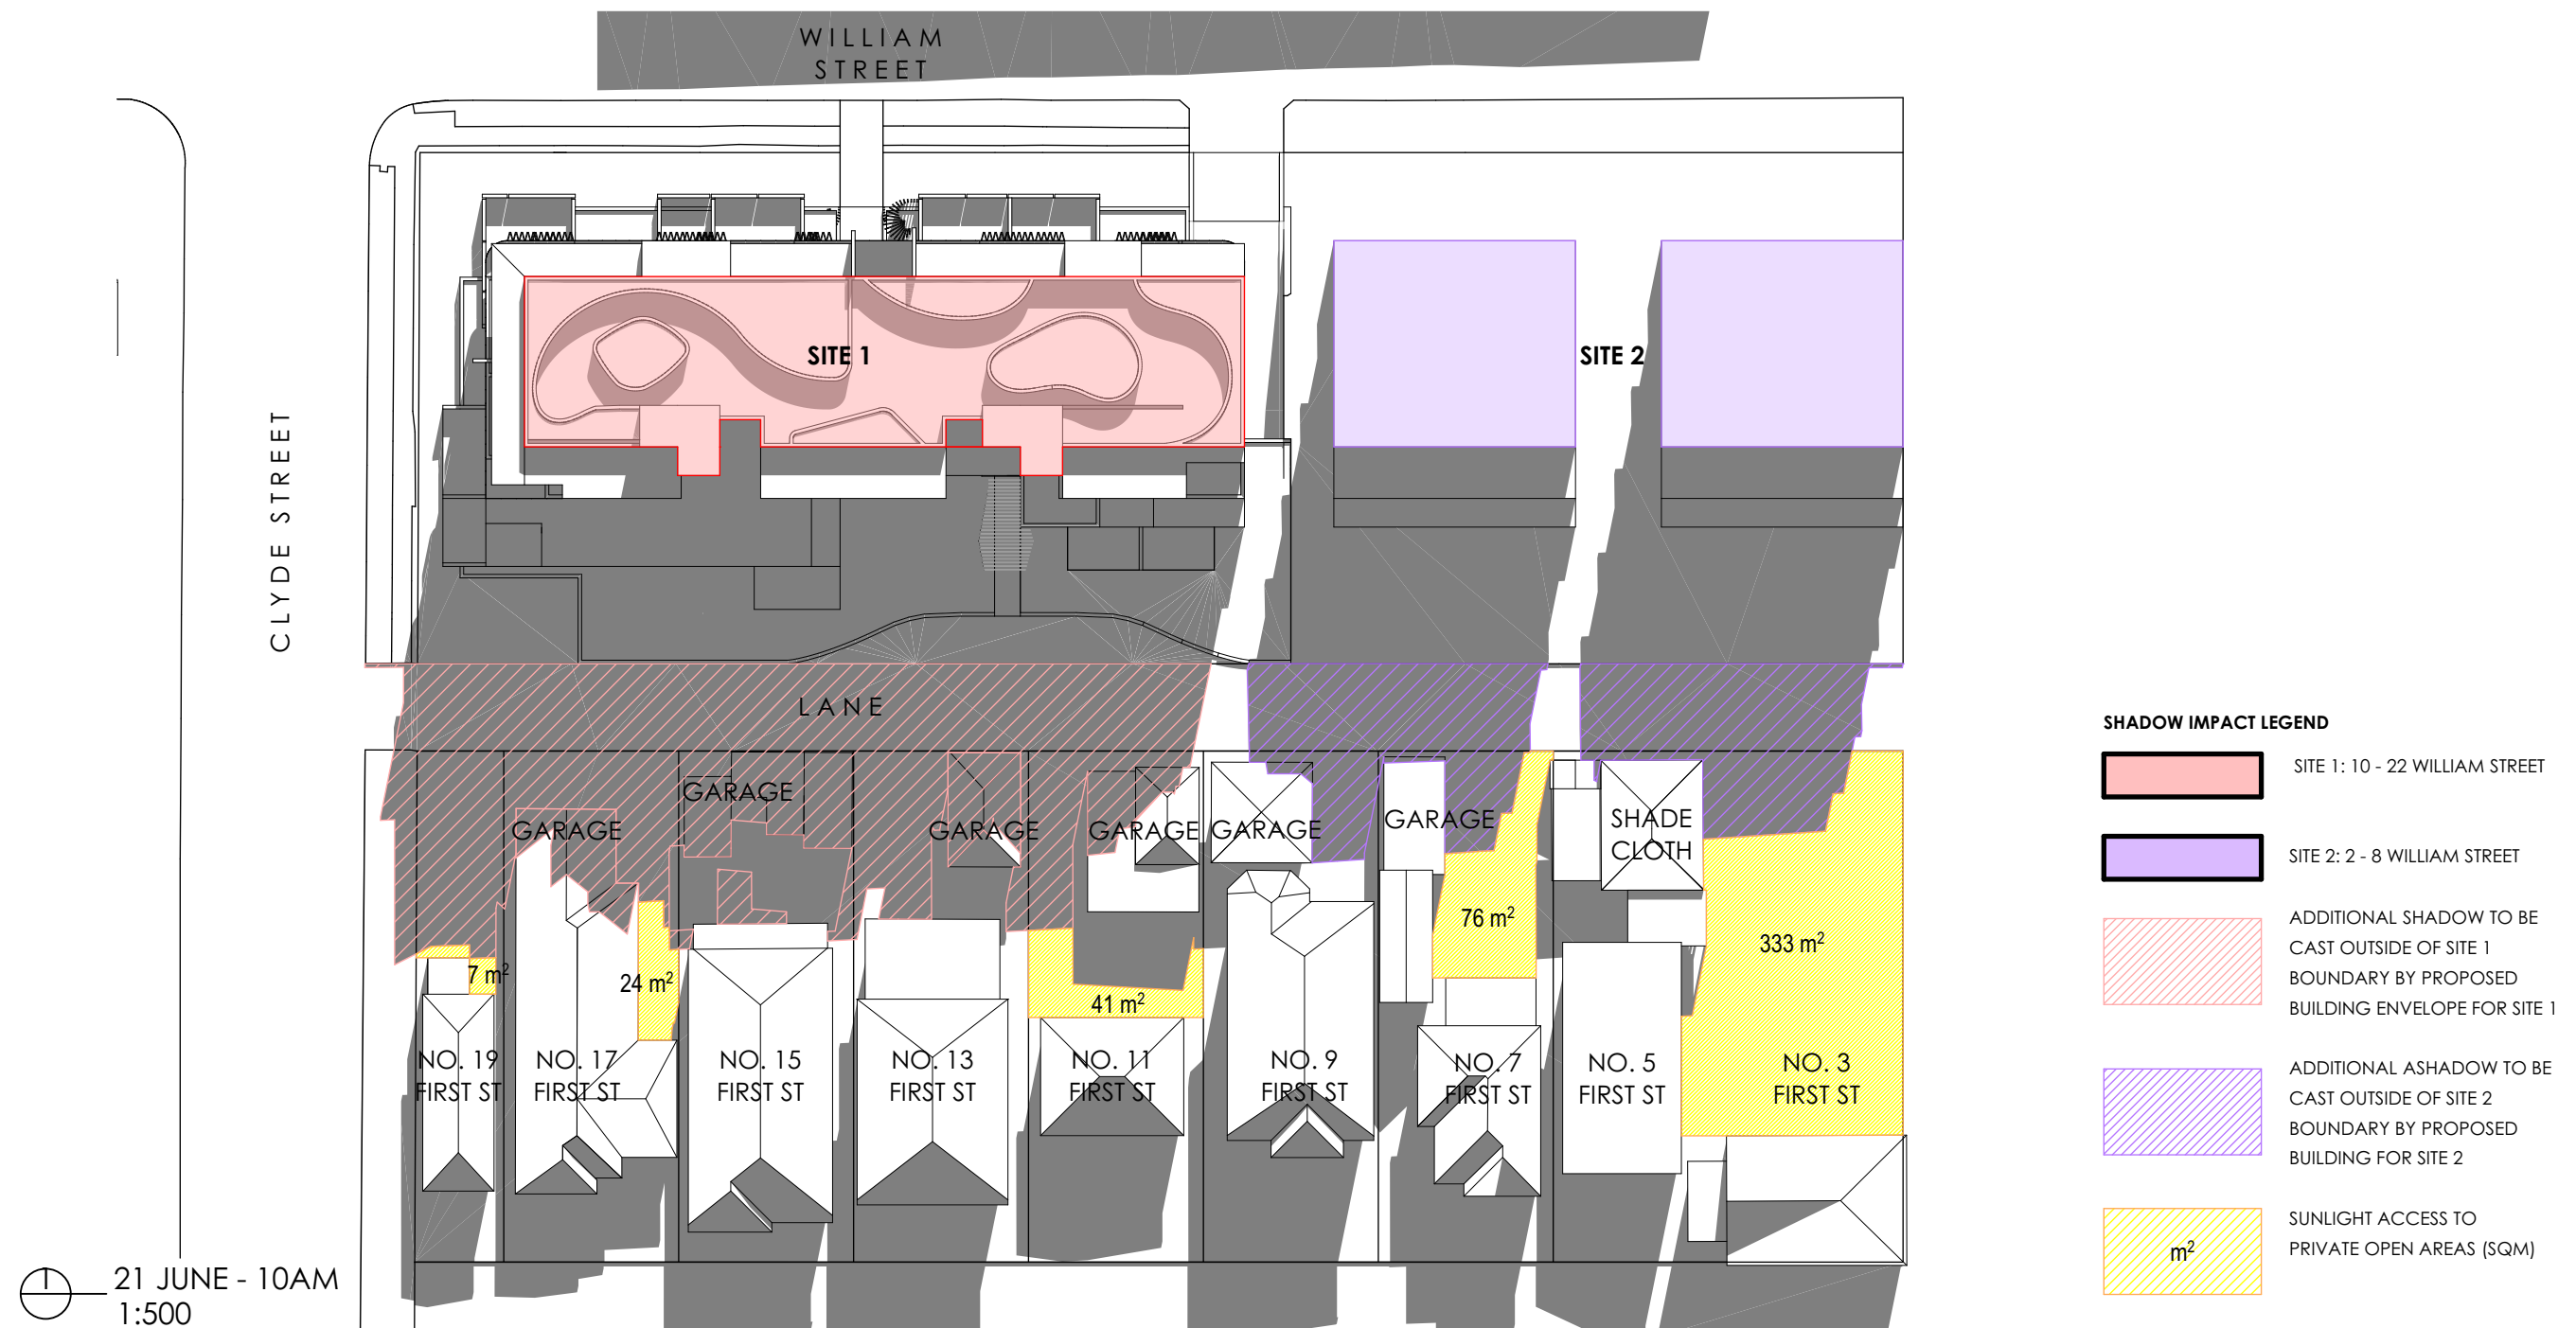


21 JUNE - 10AM
1:500

HOURS / PROPERTY	NO. 19 FIRST ST PRIVATE OPEN SPACE AREA: 96m ²	NO. 17 FIRST ST PRIVATE OPEN SPACE AREA: 103m ²	NO. 15 FIRST ST PRIVATE OPEN SPACE AREA: 74m ²	NO. 13 FIRST ST PRIVATE OPEN SPACE AREA: 109m ²	NO. 11 FIRST ST PRIVATE OPEN SPACE AREA: 137m ²	NO. 9 FIRST ST PRIVATE OPEN SPACE AREA: 57m ²	NO. 7 FIRST ST PRIVATE OPEN SPACE AREA: 125m ²	NO. 5 FIRST ST PRIVATE OPEN SPACE AREA: 21m ²	NO. 3 FIRST ST PRIVATE OPEN SPACE AREA: 394m ²
9AM	-	-	-	-	-	-	-	-	350m ²
10AM	7m ²	24m ²	-	-	41m ²	-	76m ²	-	333m ²
11AM	96m ²	28m ²	12m ²	35m ²	54m ²	42m ²	99m ²	-	369m ²
12PM	95m ²	59m ²	30m ²	40m ²	90m ²	34m ²	99m ²	-	345m ²
1PM	94m ²	70m ²	42m ²	41m ²	79m ²	20m ²	80m ²	12m ²	304m ²
2PM	92m ²	60m ²	34m ²	42m ²	62m ²	15m ²	48m ²	17m ²	250m ²
3PM	13m ²	57m ²	36m ²	41m ²	53m ²	-	10m ²	17m ²	159m ²




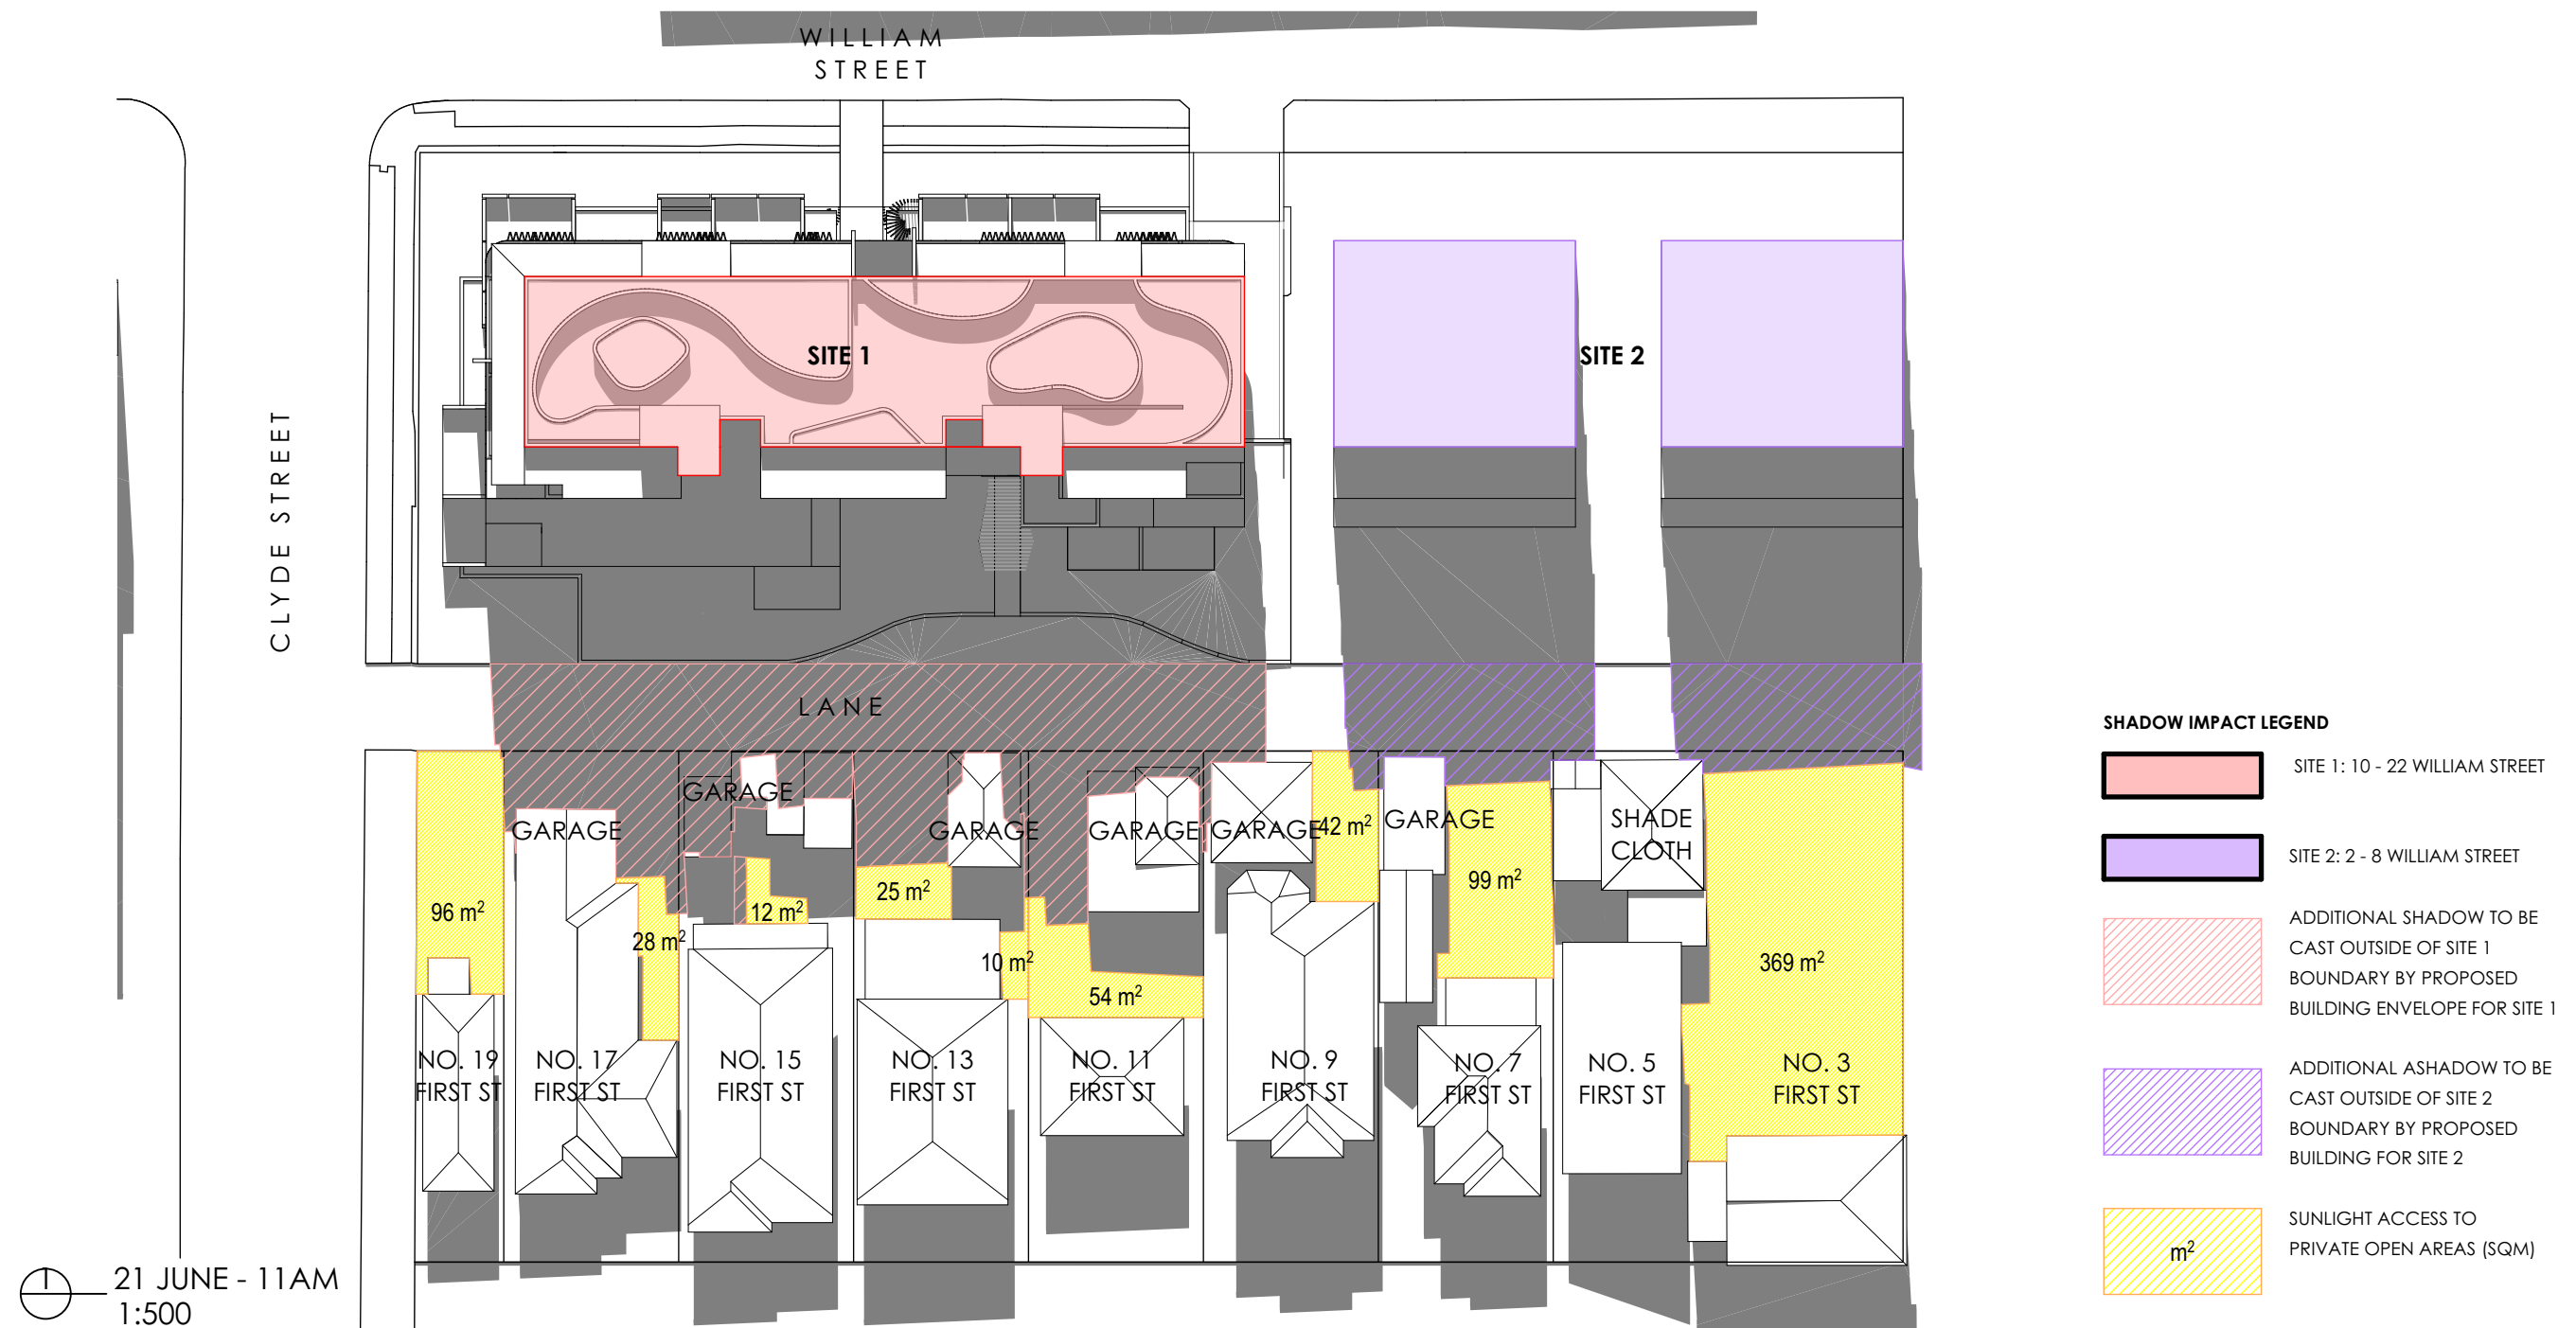

HOURS / PROPERTY	NO. 19 FIRST ST PRIVATE OPEN SPACE AREA: 96m ²	NO. 17 FIRST ST PRIVATE OPEN SPACE AREA: 103m ²	NO. 15 FIRST ST PRIVATE OPEN SPACE AREA: 74m ²	NO. 13 FIRST ST PRIVATE OPEN SPACE AREA: 109m ²	NO. 11 FIRST ST PRIVATE OPEN SPACE AREA: 137m ²	NO. 9 FIRST ST PRIVATE OPEN SPACE AREA: 57m ²	NO. 7 FIRST ST PRIVATE OPEN SPACE AREA: 125m ²	NO. 5 FIRST ST PRIVATE OPEN SPACE AREA: 21m ²	NO. 3 FIRST ST PRIVATE OPEN SPACE AREA: 394m ²
9AM	-	-	-	-	-	-	-	-	350m ²
10AM	7m ²	24m ²	-	-	41m ²	-	76m ²	-	333m ²
11AM	96m ²	28m ²	12m ²	35m ²	54m ²	42m ²	99m ²	-	369m ²
12PM	95m ²	59m ²	30m ²	40m ²	90m ²	34m ²	99m ²	-	345m ²
1PM	94m ²	70m ²	42m ²	41m ²	79m ²	20m ²	80m ²	12m ²	304m ²
2PM	92m ²	60m ²	34m ²	42m ²	62m ²	15m ²	48m ²	17m ²	250m ²
3PM	13m ²	57m ²	36m ²	41m ²	53m ²	-	10m ²	17m ²	159m ²

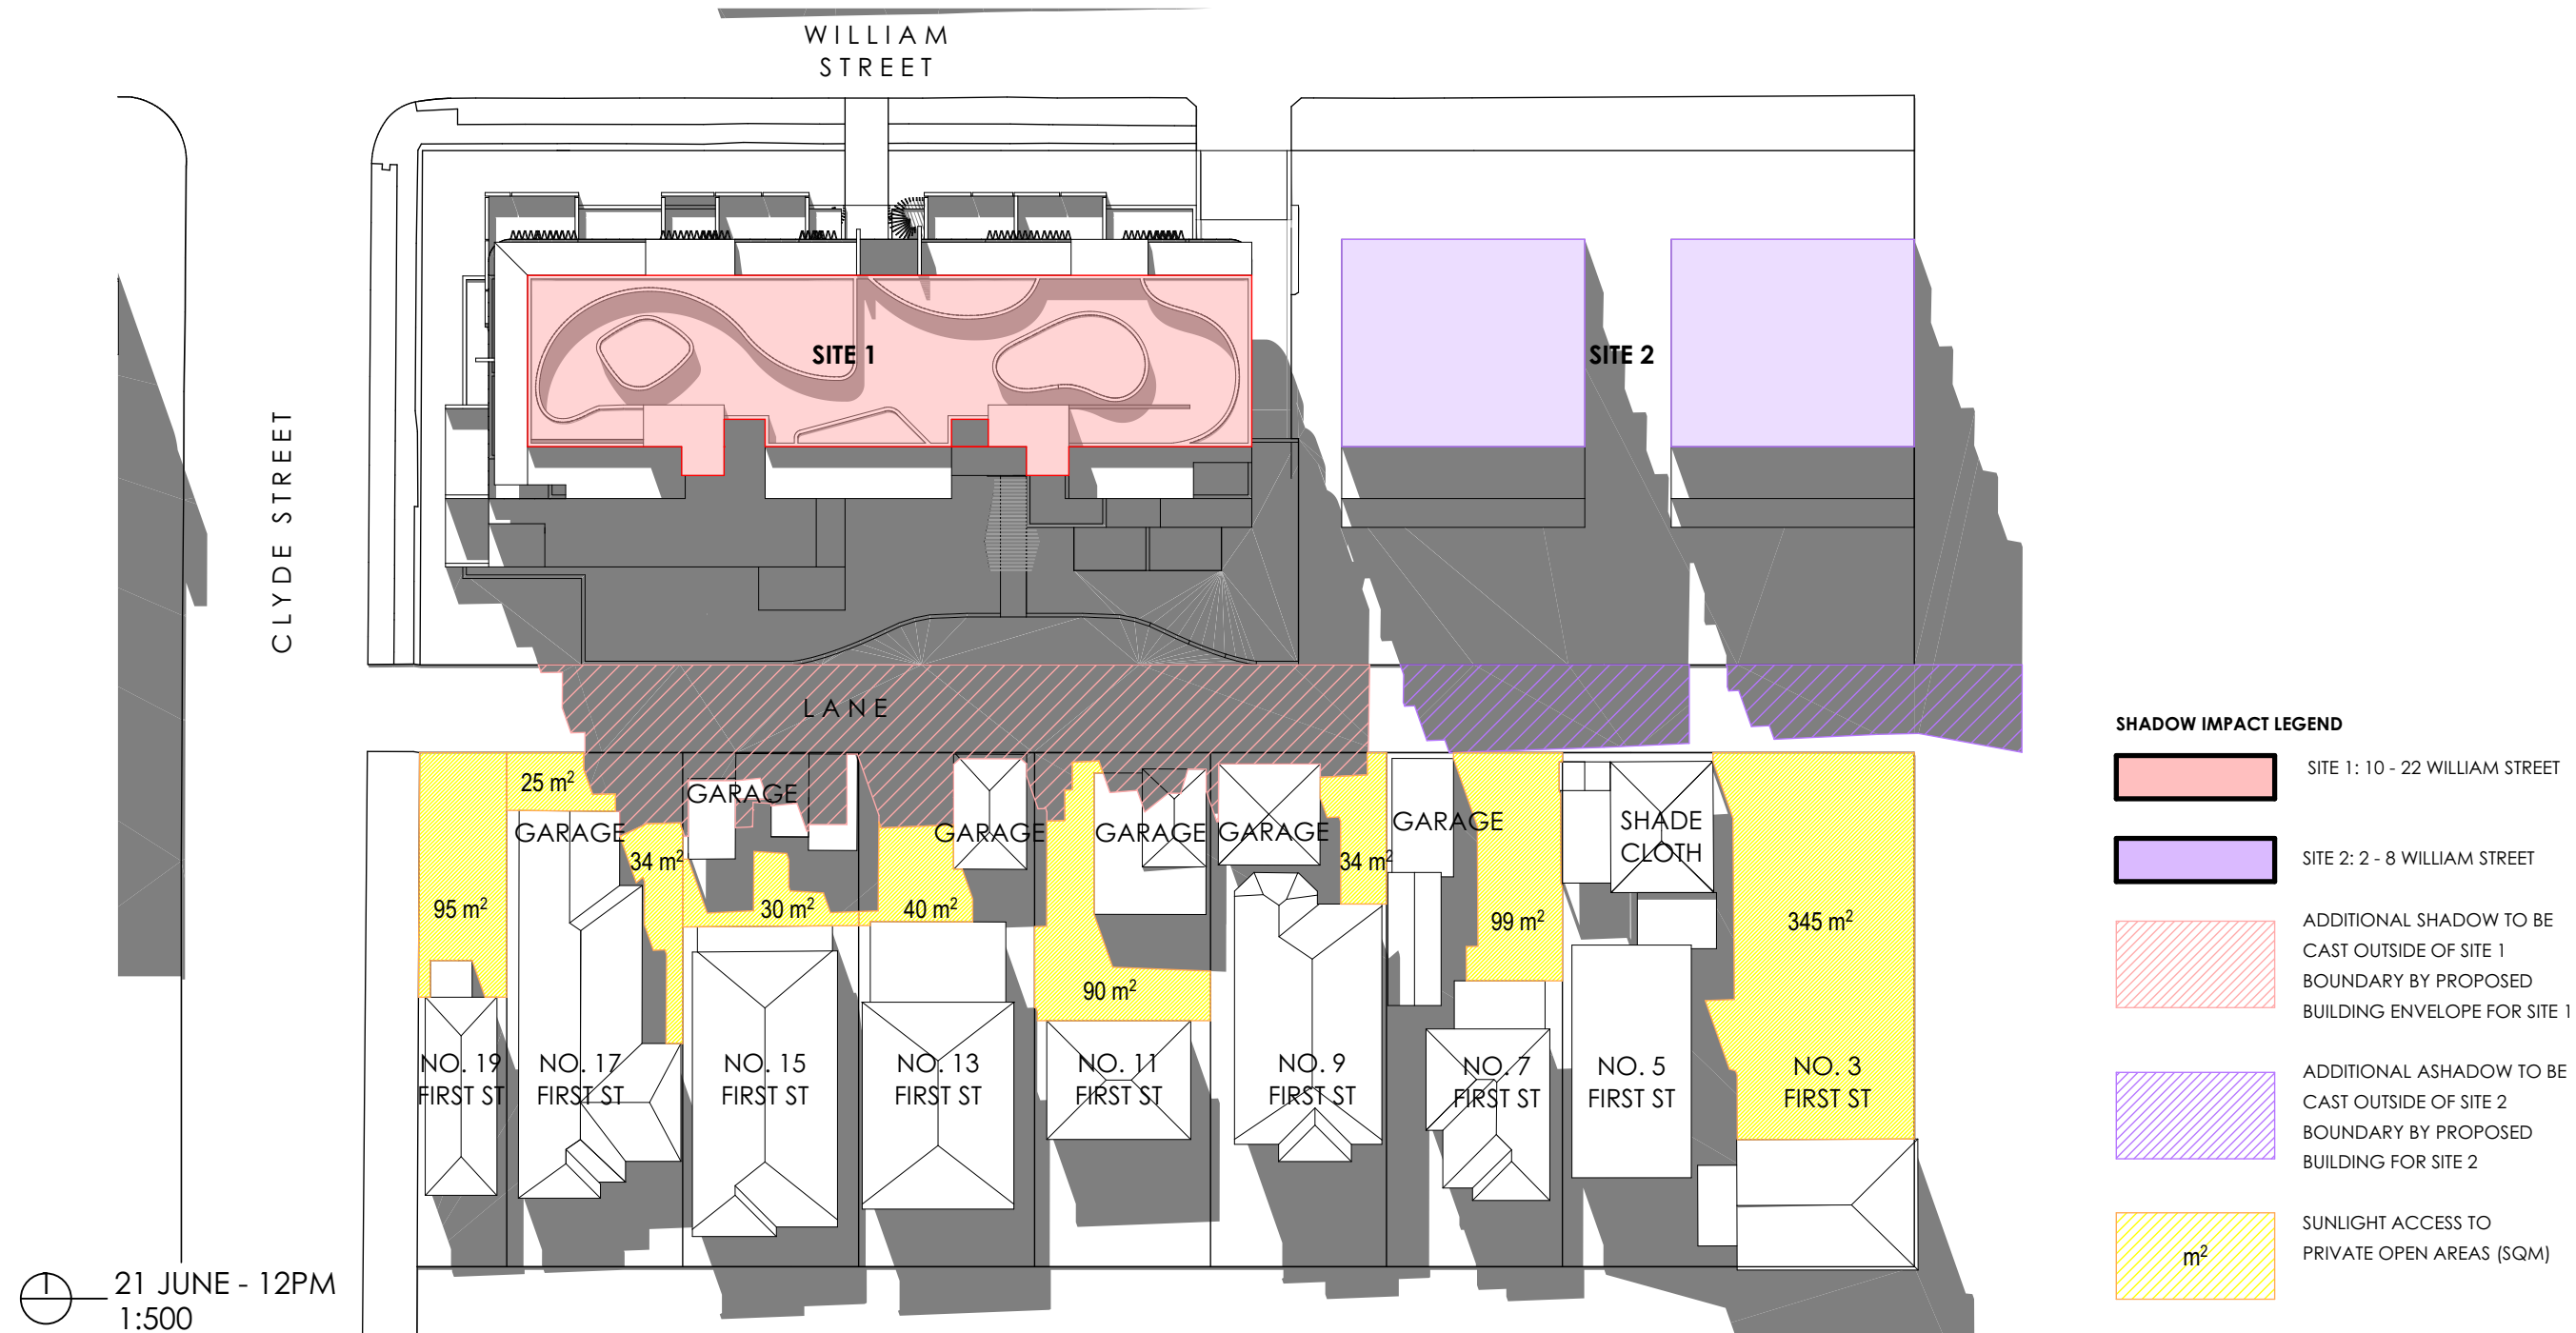


HOURS / PROPERTY	NO. 19 FIRST ST PRIVATE OPEN SPACE AREA: 96m ²	NO. 17 FIRST ST PRIVATE OPEN SPACE AREA: 103m ²	NO. 15 FIRST ST PRIVATE OPEN SPACE AREA: 74m ²	NO. 13 FIRST ST PRIVATE OPEN SPACE AREA: 109m ²	NO. 11 FIRST ST PRIVATE OPEN SPACE AREA: 137m ²	NO. 9 FIRST ST PRIVATE OPEN SPACE AREA: 57m ²	NO. 7 FIRST ST PRIVATE OPEN SPACE AREA: 125m ²	NO. 5 FIRST ST PRIVATE OPEN SPACE AREA: 21m ²	NO. 3 FIRST ST PRIVATE OPEN SPACE AREA: 394m ²
9AM	-	-	-	-	-	-	-	-	350m ²
10AM	7m ²	24m ²	-	-	41m ²	-	76m ²	-	333m ²
11AM	96m ²	28m ²	12m ²	35m ²	54m ²	42m ²	99m ²	-	369m ²
12PM	95m ²	59m ²	30m ²	40m ²	90m ²	34m ²	99m ²	-	345m ²
1PM	94m ²	70m ²	42m ²	41m ²	79m ²	20m ²	80m ²	12m ²	304m ²
2PM	92m ²	60m ²	34m ²	42m ²	62m ²	15m ²	48m ²	17m ²	250m ²
3PM	13m ²	57m ²	36m ²	41m ²	53m ²	-	10m ²	17m ²	159m ²

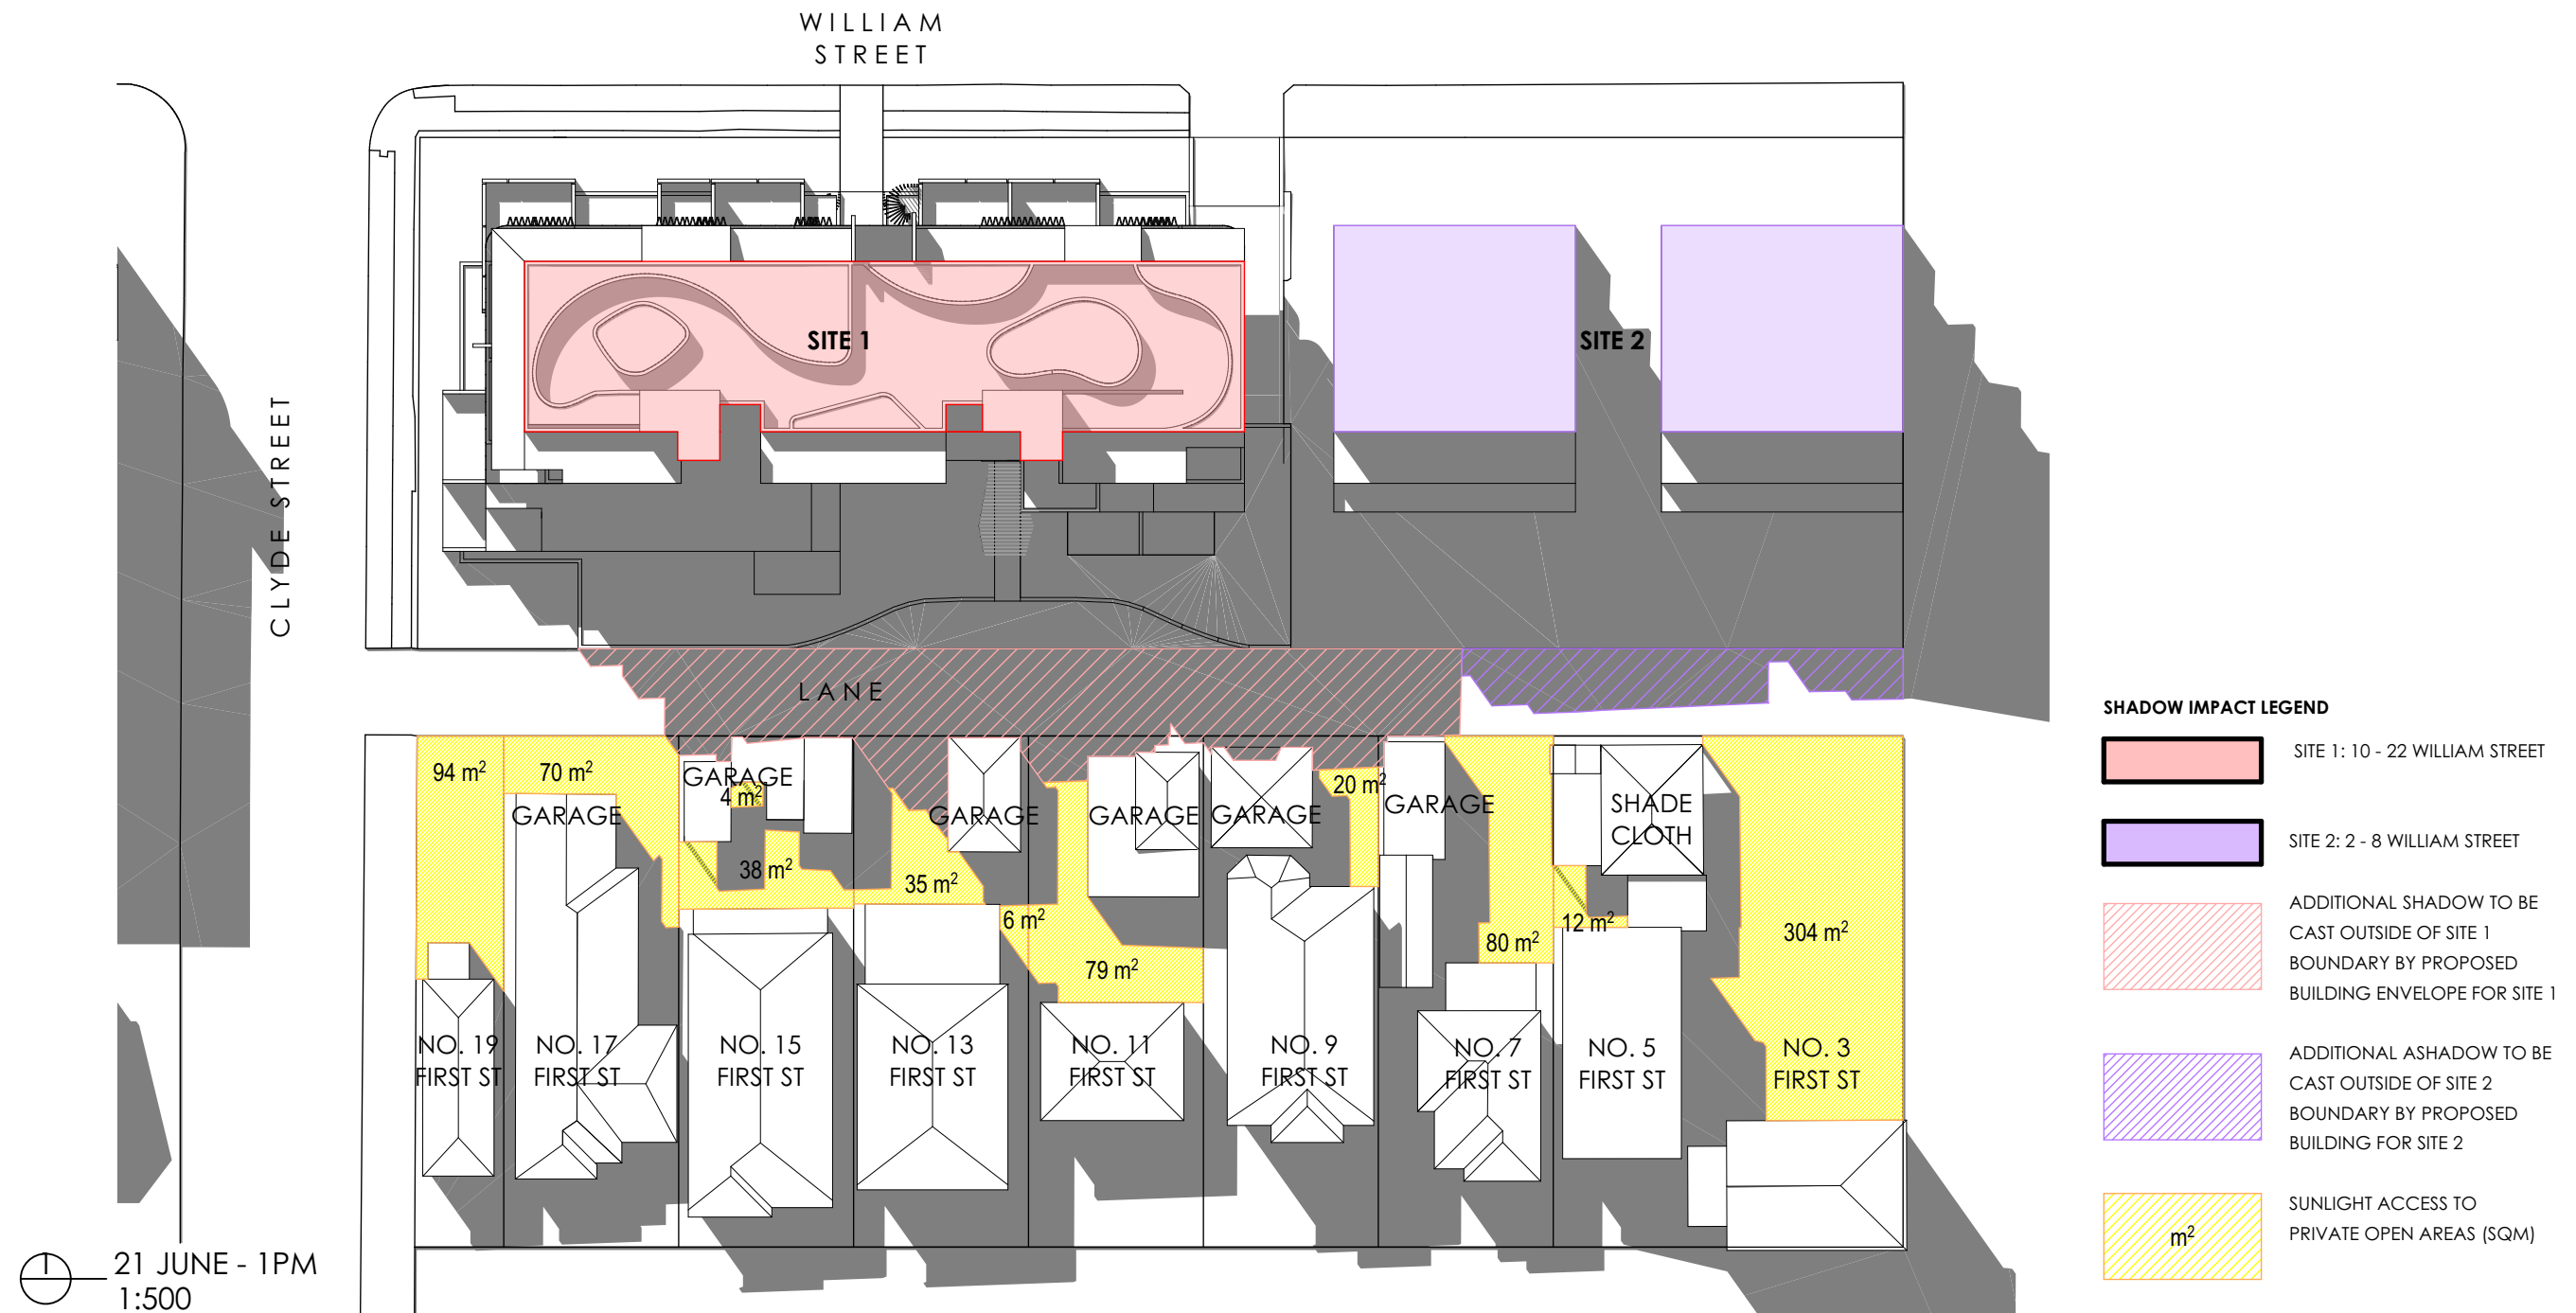


HOURS / PROPERTY	NO. 19 FIRST ST PRIVATE OPEN SPACE AREA: 96m ²	NO. 17 FIRST ST PRIVATE OPEN SPACE AREA: 103m ²	NO. 15 FIRST ST PRIVATE OPEN SPACE AREA: 74m ²	NO. 13 FIRST ST PRIVATE OPEN SPACE AREA: 109m ²	NO. 11 FIRST ST PRIVATE OPEN SPACE AREA: 137m ²	NO. 9 FIRST ST PRIVATE OPEN SPACE AREA: 57m ²	NO. 7 FIRST ST PRIVATE OPEN SPACE AREA: 125m ²	NO. 5 FIRST ST PRIVATE OPEN SPACE AREA: 21m ²	NO. 3 FIRST ST PRIVATE OPEN SPACE AREA: 394m ²
9AM	-	-	-	-	-	-	-	-	350m ²
10AM	7m ²	24m ²	-	-	41m ²	-	76m ²	-	333m ²
11AM	96m ²	28m ²	12m ²	35m ²	54m ²	42m ²	99m ²	-	369m ²
12PM	95m ²	59m ²	30m ²	40m ²	90m ²	34m ²	99m ²	-	345m ²
1PM	94m ²	70m ²	42m ²	41m ²	79m ²	20m ²	80m ²	12m ²	304m ²
2PM	92m ²	60m ²	34m ²	42m ²	62m ²	15m ²	48m ²	17m ²	250m ²
3PM	13m ²	57m ²	36m ²	41m ²	53m ²	-	10m ²	17m ²	159m ²




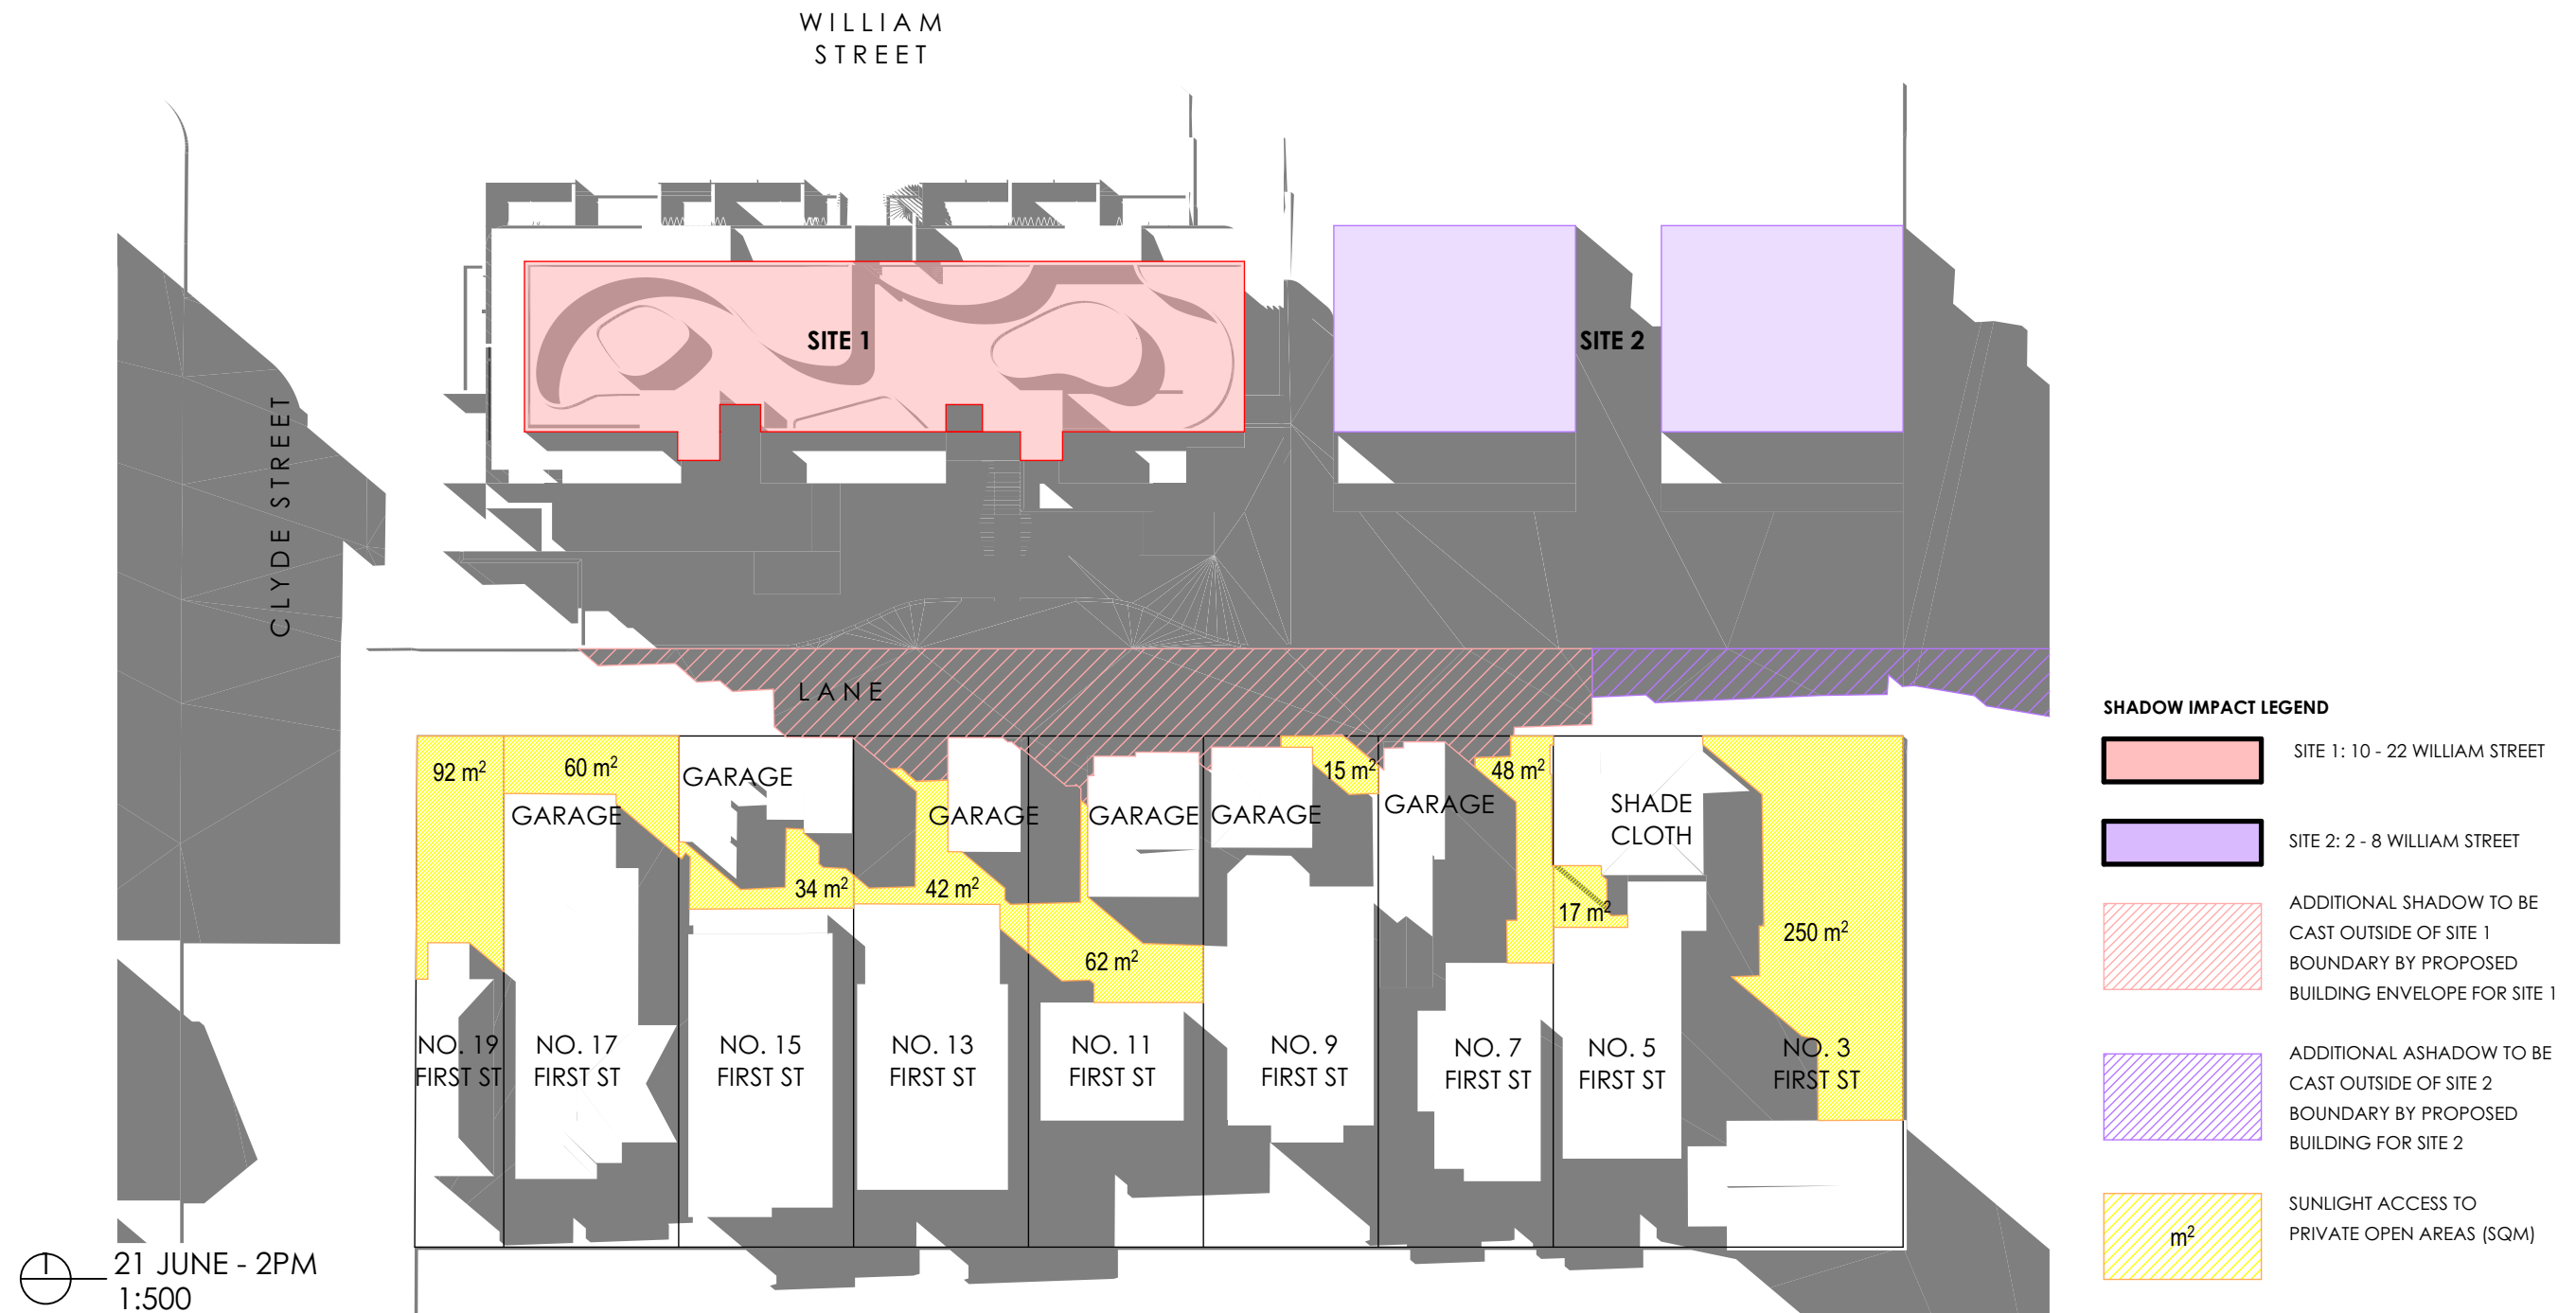


HOURS / PROPERTY	NO. 19 FIRST ST PRIVATE OPEN SPACE AREA: 96m ²	NO. 17 FIRST ST PRIVATE OPEN SPACE AREA: 103m ²	NO. 15 FIRST ST PRIVATE OPEN SPACE AREA: 74m ²	NO. 13 FIRST ST PRIVATE OPEN SPACE AREA: 109m ²	NO. 11 FIRST ST PRIVATE OPEN SPACE AREA: 137m ²	NO. 9 FIRST ST PRIVATE OPEN SPACE AREA: 57m ²	NO. 7 FIRST ST PRIVATE OPEN SPACE AREA: 125m ²	NO. 5 FIRST ST PRIVATE OPEN SPACE AREA: 21m ²	NO. 3 FIRST ST PRIVATE OPEN SPACE AREA: 394m ²
9AM	-	-	-	-	-	-	-	-	350m ²
10AM	7m ²	24m ²	-	-	41m ²	-	76m ²	-	333m ²
11AM	96m ²	28m ²	12m ²	35m ²	54m ²	42m ²	99m ²	-	369m ²
12PM	95m ²	59m ²	30m ²	40m ²	90m ²	34m ²	99m ²	-	345m ²
1PM	94m ²	70m ²	42m ²	41m ²	79m ²	20m ²	80m ²	12m ²	304m ²
2PM	92m ²	60m ²	34m ²	42m ²	62m ²	15m ²	48m ²	17m ²	250m ²
3PM	13m ²	57m ²	36m ²	41m ²	53m ²	-	10m ²	17m ²	159m ²

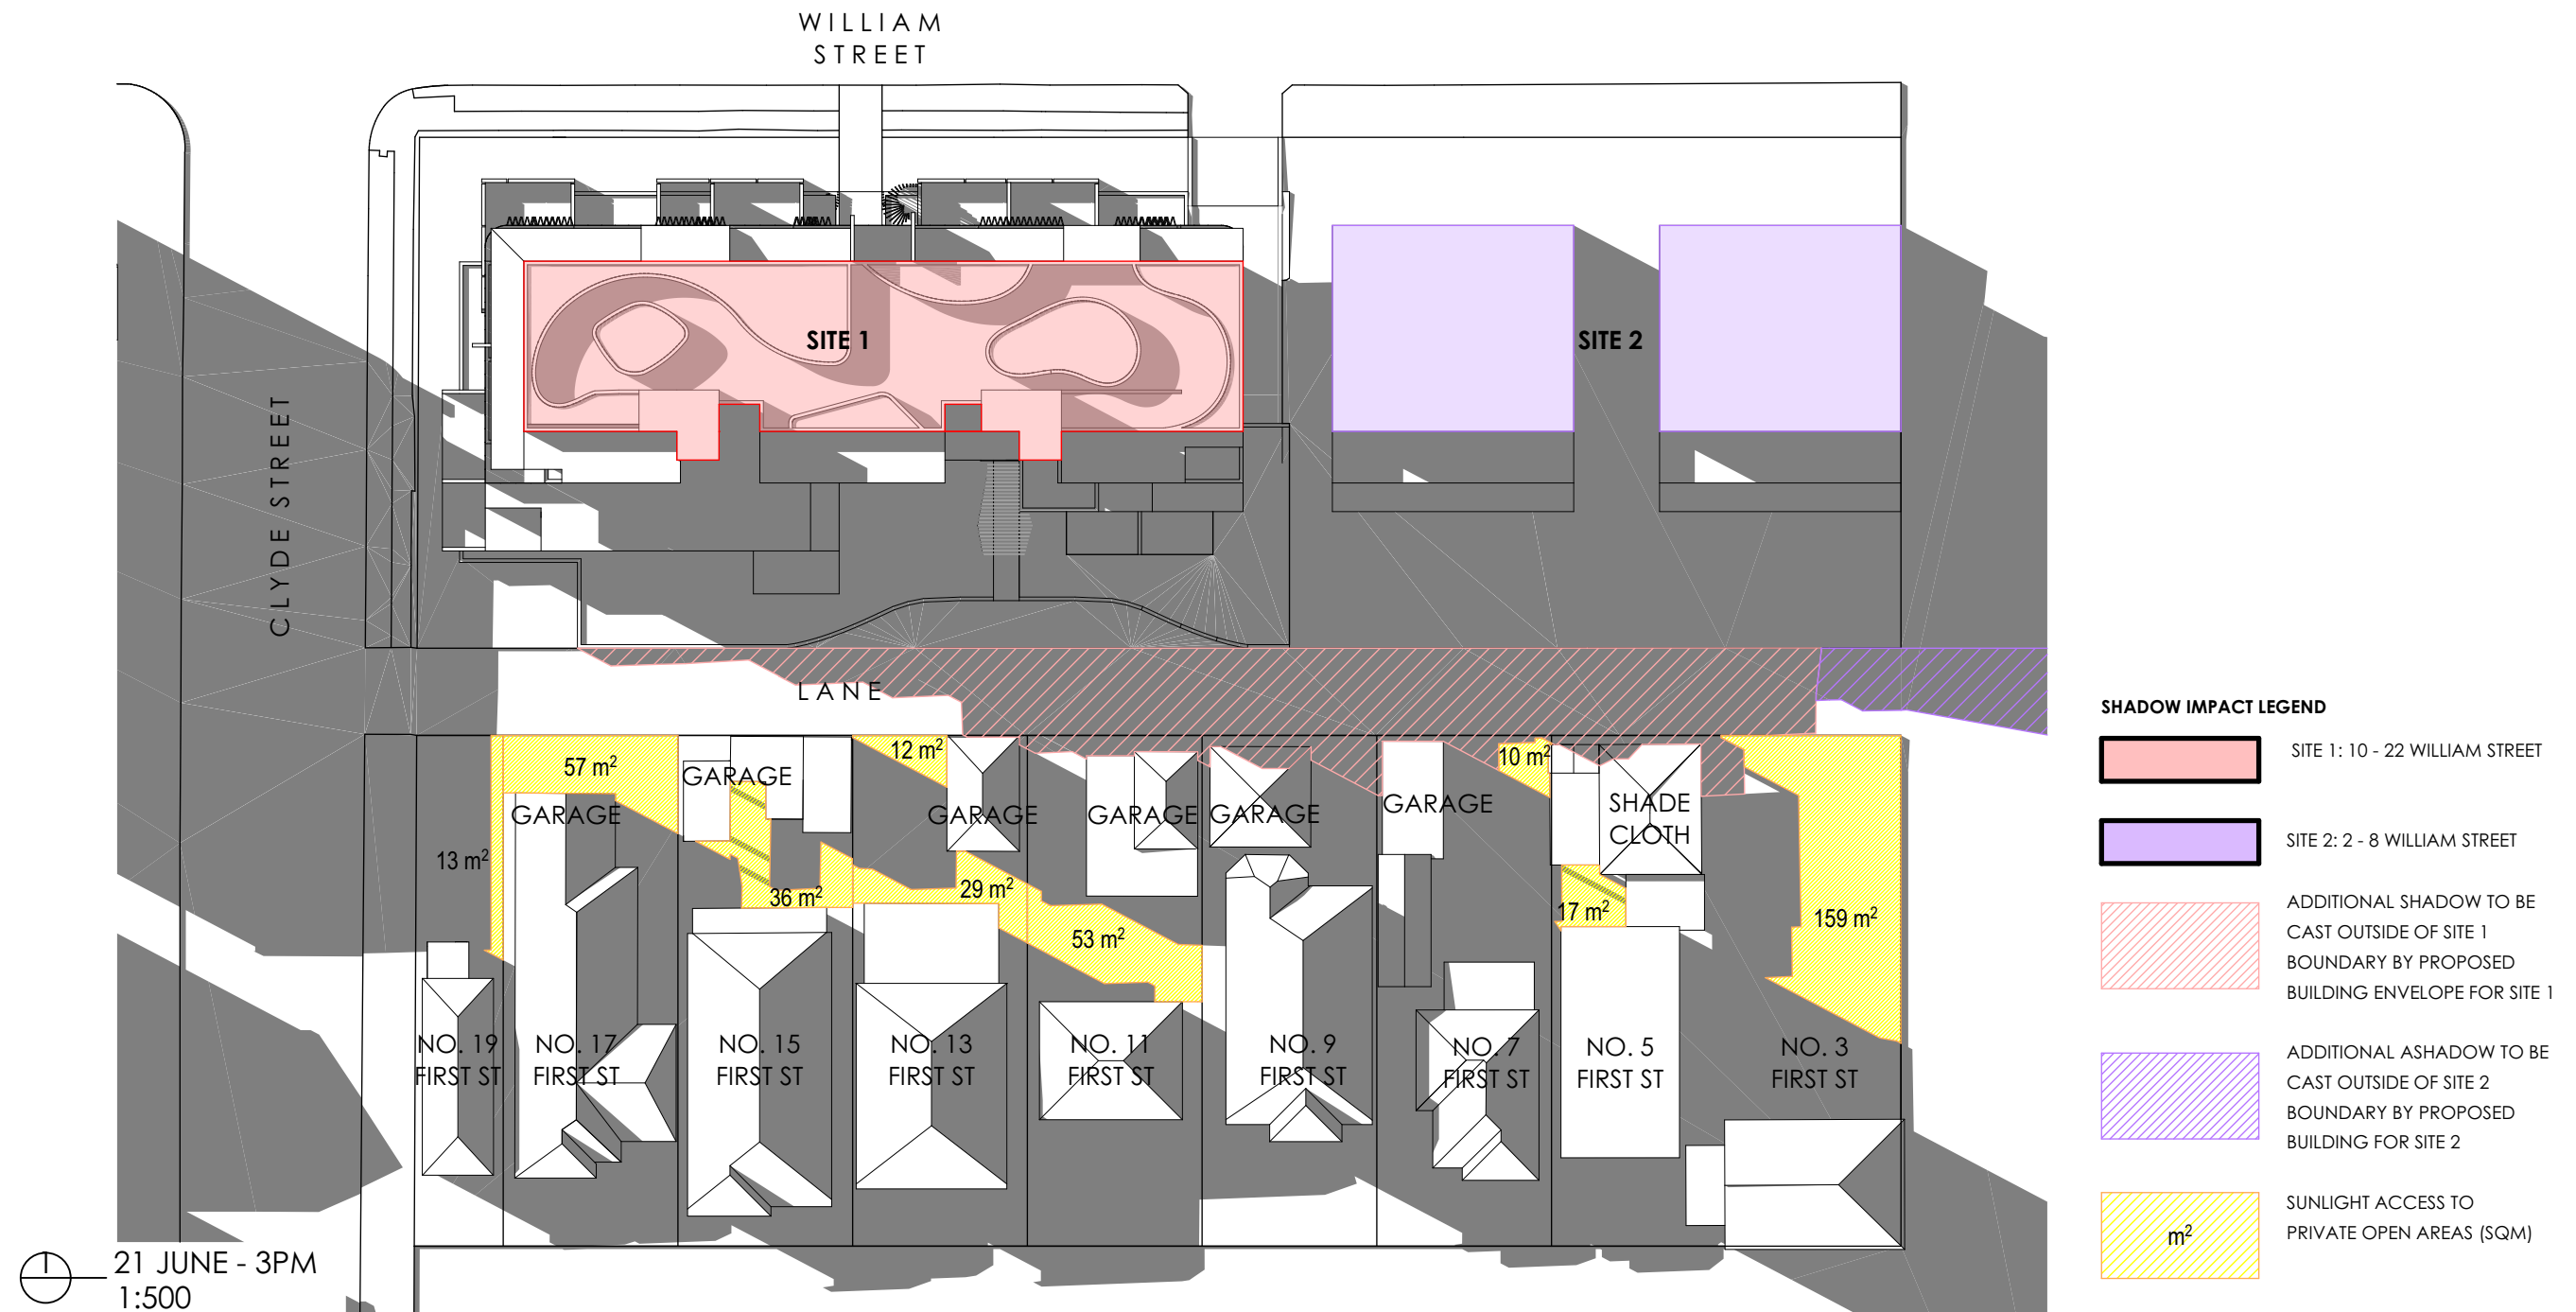

HOURS / PROPERTY	NO. 19 FIRST ST PRIVATE OPEN SPACE AREA: 96m ²	NO. 17 FIRST ST PRIVATE OPEN SPACE AREA: 103m ²	NO. 15 FIRST ST PRIVATE OPEN SPACE AREA: 74m ²	NO. 13 FIRST ST PRIVATE OPEN SPACE AREA: 109m ²	NO. 11 FIRST ST PRIVATE OPEN SPACE AREA: 137m ²	NO. 9 FIRST ST PRIVATE OPEN SPACE AREA: 57m ²	NO. 7 FIRST ST PRIVATE OPEN SPACE AREA: 125m ²	NO. 5 FIRST ST PRIVATE OPEN SPACE AREA: 21m ²	NO. 3 FIRST ST PRIVATE OPEN SPACE AREA: 394m ²
9AM	-	-	-	-	-	-	-	-	350m ²
10AM	7m ²	24m ²	-	-	41m ²	-	76m ²	-	333m ²
11AM	96m ²	28m ²	12m ²	35m ²	54m ²	42m ²	99m ²	-	369m ²
12PM	95m ²	59m ²	30m ²	40m ²	90m ²	34m ²	99m ²	-	345m ²
1PM	94m ²	70m ²	42m ²	41m ²	79m ²	20m ²	80m ²	12m ²	304m ²
2PM	92m ²	60m ²	34m ²	42m ²	62m ²	15m ²	48m ²	17m ²	250m ²
3PM	13m ²	57m ²	36m ²	41m ²	53m ²	-	10m ²	17m ²	159m ²

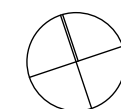

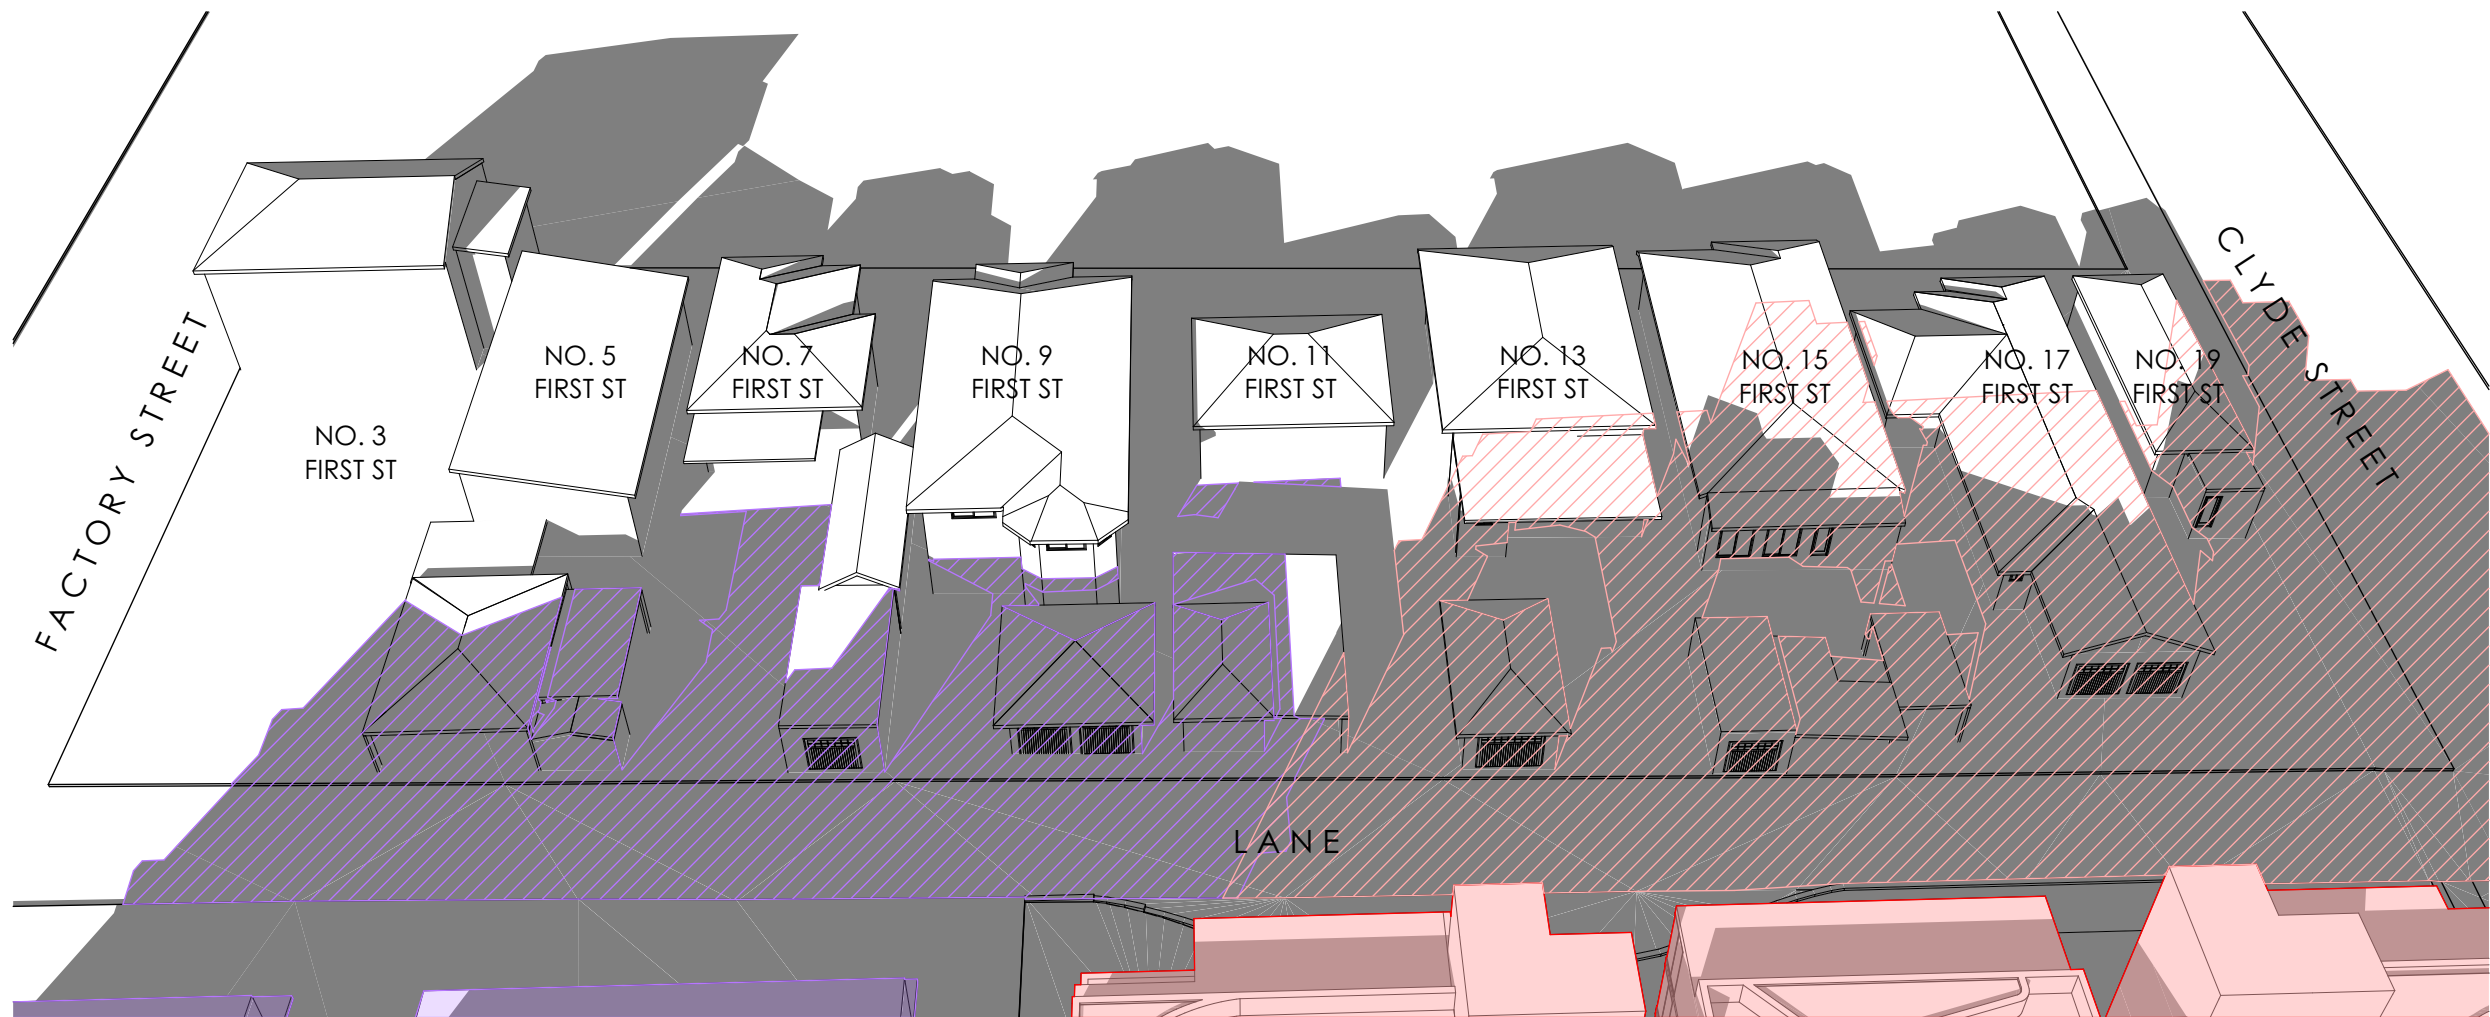

- SHADOW IMPACT LEGEND**
-  SITE 1: 10 - 22 WILLIAM STREET
 -  SITE 2: 2 - 8 WILLIAM STREET
 -  ADDITIONAL SHADOW TO BE CAST OUTSIDE OF SITE 1 BOUNDARY BY PROPOSED BUILDING ENVELOPE FOR SITE 1
 -  ADDITIONAL SHADOW TO BE CAST OUTSIDE OF SITE 2 BOUNDARY BY PROPOSED BUILDING FOR SITE 2

SITE 2

21 JUNE - 9AM
1:100

SITE 1

Sun Position:

☒ Date and Time ☐ Custom

June 21 9:00:00 AM

☐ +1 hr Daylight Savings



Sun Position:

☐ Date and Time ☐ Altitude

Altitude 18.91°

HOURS / PROPERTY		NO. 19 FIRST ST	NO. 17 FIRST ST	NO. 15 FIRST ST	NO. 13 FIRST ST	NO. 11 FIRST ST	NO. 9 FIRST ST	NO. 7 FIRST ST	NO. 5 FIRST ST	NO. 3 FIRST ST
+ SUN LIGHT ACCESS TO INTERNAL LIVING SPACES ACHIEVED IN THIS TIMESPAN	9AM - 10AM	-	-	-	-	-	-	-	-	+
	10AM - 11AM	+	+	+	-	+	+	+	-	+
	11AM - 12PM	+	+	+	+	+	+	+	-	+
	12PM - 1PM	+	+	+	+	+	+	+	+	+
	1PM - 2PM	+	-	+	+	+	+	+	+	+
	2PM - 3PM	+	-	+	+	+	+	+	+	+
- SUN LIGHT ACCESS TO INTERNAL LIVING SPACES NOT ACHIEVED IN THIS TIMESPAN										
TOTAL SUNLIGHT ACCESS ACHIEVED		5 H	3 H	5 H	4 H	5 H	5 H	5 H	3 H	6 H
AVERAGE = 4.5 H										



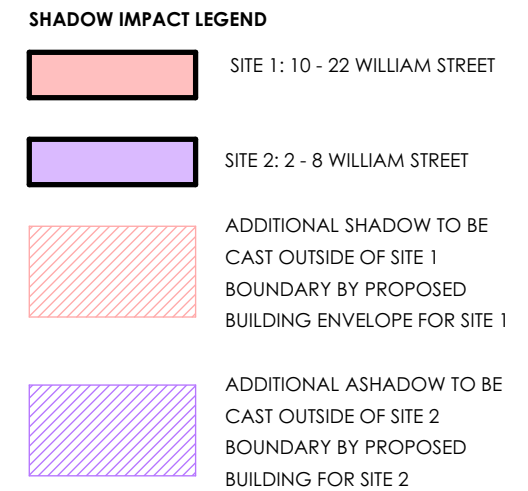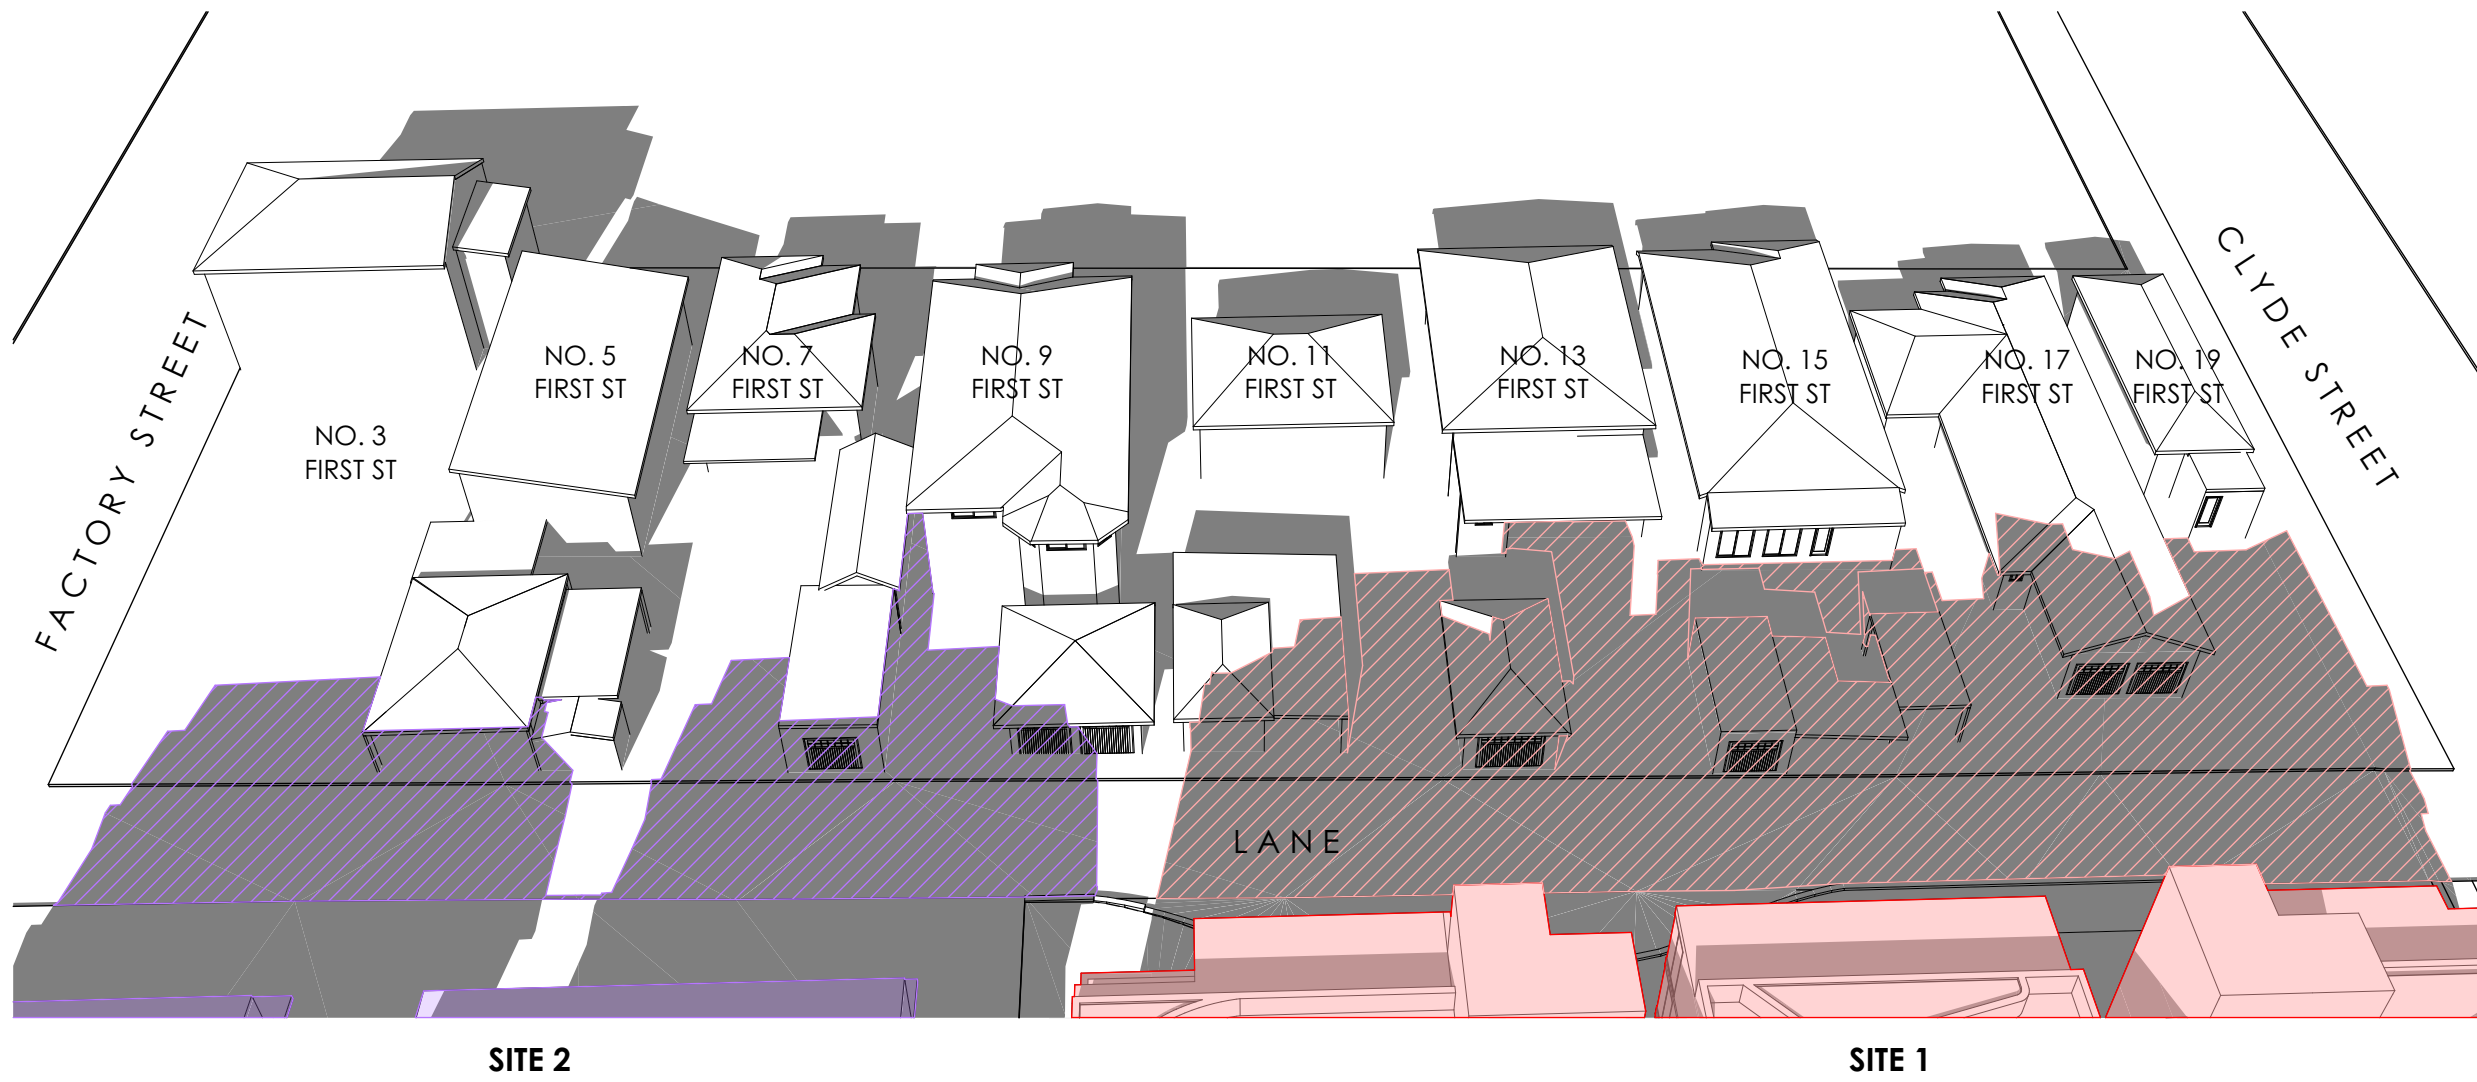

21 JUNE - 10AM
1:100

Sun Position:

☒ Date and Time ☐ Custom

June 21 10:00:00 AM


☐ +1 hr Daylight Savings

Sun Position:

☐ Date and Time ☒ Altitude

26.28°

	HOURS / PROPERTY	NO. 19 FIRST ST	NO. 17 FIRST ST	NO. 15 FIRST ST	NO. 13 FIRST ST	NO. 11 FIRST ST	NO. 9 FIRST ST	NO. 7 FIRST ST	NO. 5 FIRST ST	NO. 3 FIRST ST
+ SUN LIGHT ACCESS TO INTERNAL LIVING SPACES ACHIEVED IN THIS TIMESPAN	9AM - 10AM	-	-	-	-	-	-	-	-	+
	10AM - 11AM	+	+	+	-	+	+	+	-	+
	11AM - 12PM	+	+	+	+	+	+	+	-	+
	12PM - 1PM	+	+	+	+	+	+	+	+	+
	1PM - 2PM	+	-	+	+	+	+	+	+	+
	2PM - 3PM	+	-	+	+	+	+	+	+	+
- SUN LIGHT ACCESS TO INTERNAL LIVING SPACES NOT ACHIEVED IN THIS TIMESPAN	TOTAL SUNLIGHT ACCESS ACHIEVED	5 H	3 H	5 H	4 H	5 H	5 H	5 H	3 H	6 H
AVERAGE = 4.5 H										

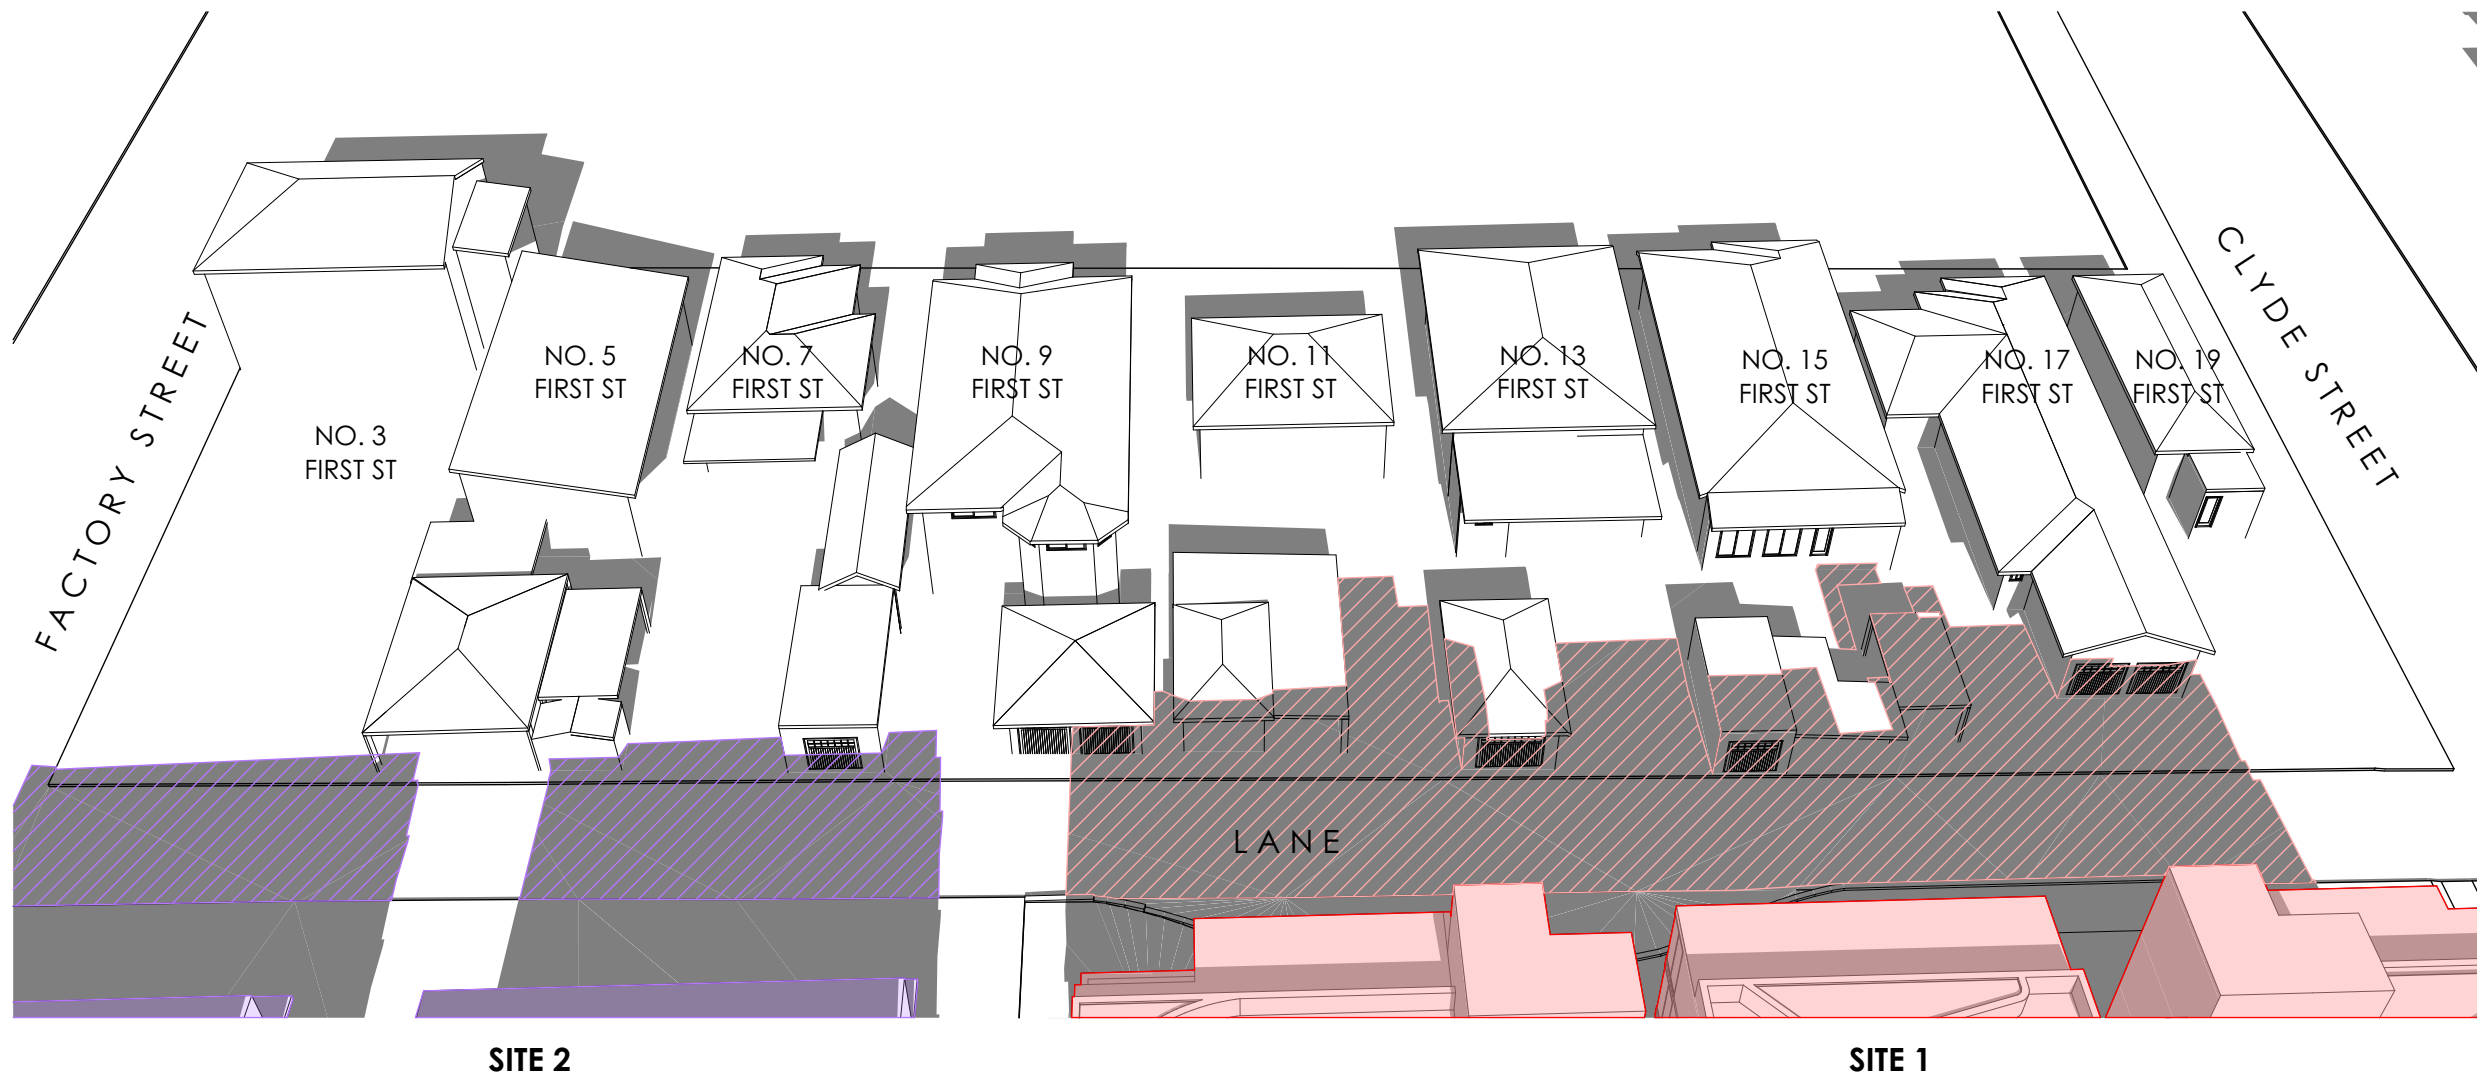

- SHADOW IMPACT LEGEND**
-  SITE 1: 10 - 22 WILLIAM STREET
 -  SITE 2: 2 - 8 WILLIAM STREET
 -  ADDITIONAL SHADOW TO BE CAST OUTSIDE OF SITE 1 BOUNDARY BY PROPOSED BUILDING ENVELOPE FOR SITE 1
 -  ADDITIONAL SHADOW TO BE CAST OUTSIDE OF SITE 2 BOUNDARY BY PROPOSED BUILDING FOR SITE 2

☉ 21 JUNE - 11AM
1:100

Sun Position:
☒ Date and Time ☐ Custom
June 21 11:00:00 AM
☐ +1 hr Daylight Savings

Sun Position:
☐ Date and Time ☒ Altitude
31.07°

	HOURS / PROPERTY	NO. 19 FIRST ST	NO. 17 FIRST ST	NO. 15 FIRST ST	NO. 13 FIRST ST	NO. 11 FIRST ST	NO. 9 FIRST ST	NO. 7 FIRST ST	NO. 5 FIRST ST	NO. 3 FIRST ST
+ SUN LIGHT ACCESS TO INTERNAL LIVING SPACES ACHIEVED IN THIS TIMESPAN	9AM - 10AM	-	-	-	-	-	-	-	-	+
	10AM - 11AM	+	+	+	-	+	+	+	-	+
	11AM - 12PM	+	+	+	+	+	+	+	-	+
	12PM - 1PM	+	+	+	+	+	+	+	+	+
	1PM - 2PM	+	-	+	+	+	+	+	+	+
- SUN LIGHT ACCESS TO INTERNAL LIVING SPACES NOT ACHIEVED IN THIS TIMESPAN	2PM - 3PM	+	-	+	+	+	+	+	+	+
	TOTAL SUNLIGHT ACCESS ACHIEVED	5 H	3 H	5 H	4 H	5 H	5 H	5 H	3 H	6 H
AVERAGE = 4.5 H										





- SHADOW IMPACT LEGEND**
- SITE 1: 10 - 22 WILLIAM STREET
 - SITE 2: 2 - 8 WILLIAM STREET
 - ADDITIONAL SHADOW TO BE CAST OUTSIDE OF SITE 1 BOUNDARY BY PROPOSED BUILDING ENVELOPE FOR SITE 1
 - ADDITIONAL ASHADOW TO BE CAST OUTSIDE OF SITE 2 BOUNDARY BY PROPOSED BUILDING FOR SITE 2

☉ 21 JUNE - 12PM
1:100

Sun Position:

☒ Date and Time ☐ Custom

June 21 12:00:00 PM


☐ +1 hr Daylight Savings

Sun Position:

☐ Date and Time ☒ Altitude

Altitude 32.63°

	HOURS / PROPERTY	NO. 19 FIRST ST	NO. 17 FIRST ST	NO. 15 FIRST ST	NO. 13 FIRST ST	NO. 11 FIRST ST	NO. 9 FIRST ST	NO. 7 FIRST ST	NO. 5 FIRST ST	NO. 3 FIRST ST
+ SUN LIGHT ACCESS TO INTERNAL LIVING SPACES ACHIEVED IN THIS TIMESPAN	9AM - 10AM	-	-	-	-	-	-	-	-	+
	10AM - 11AM	+	+	+	-	+	+	+	-	+
	11AM - 12PM	+	+	+	+	+	+	+	-	+
	12PM - 1PM	+	+	+	+	+	+	+	+	+
	1PM - 2PM	+	-	+	+	+	+	+	+	+
	2PM - 3PM	+	-	+	+	+	+	+	+	+
- SUN LIGHT ACCESS TO INTERNAL LIVING SPACES NOT ACHIEVED IN THIS TIMESPAN	TOTAL SUNLIGHT ACCESS ACHIEVED	5 H	3 H	5 H	4 H	5 H	5 H	5 H	3 H	6 H
AVERAGE = 4.5 H										

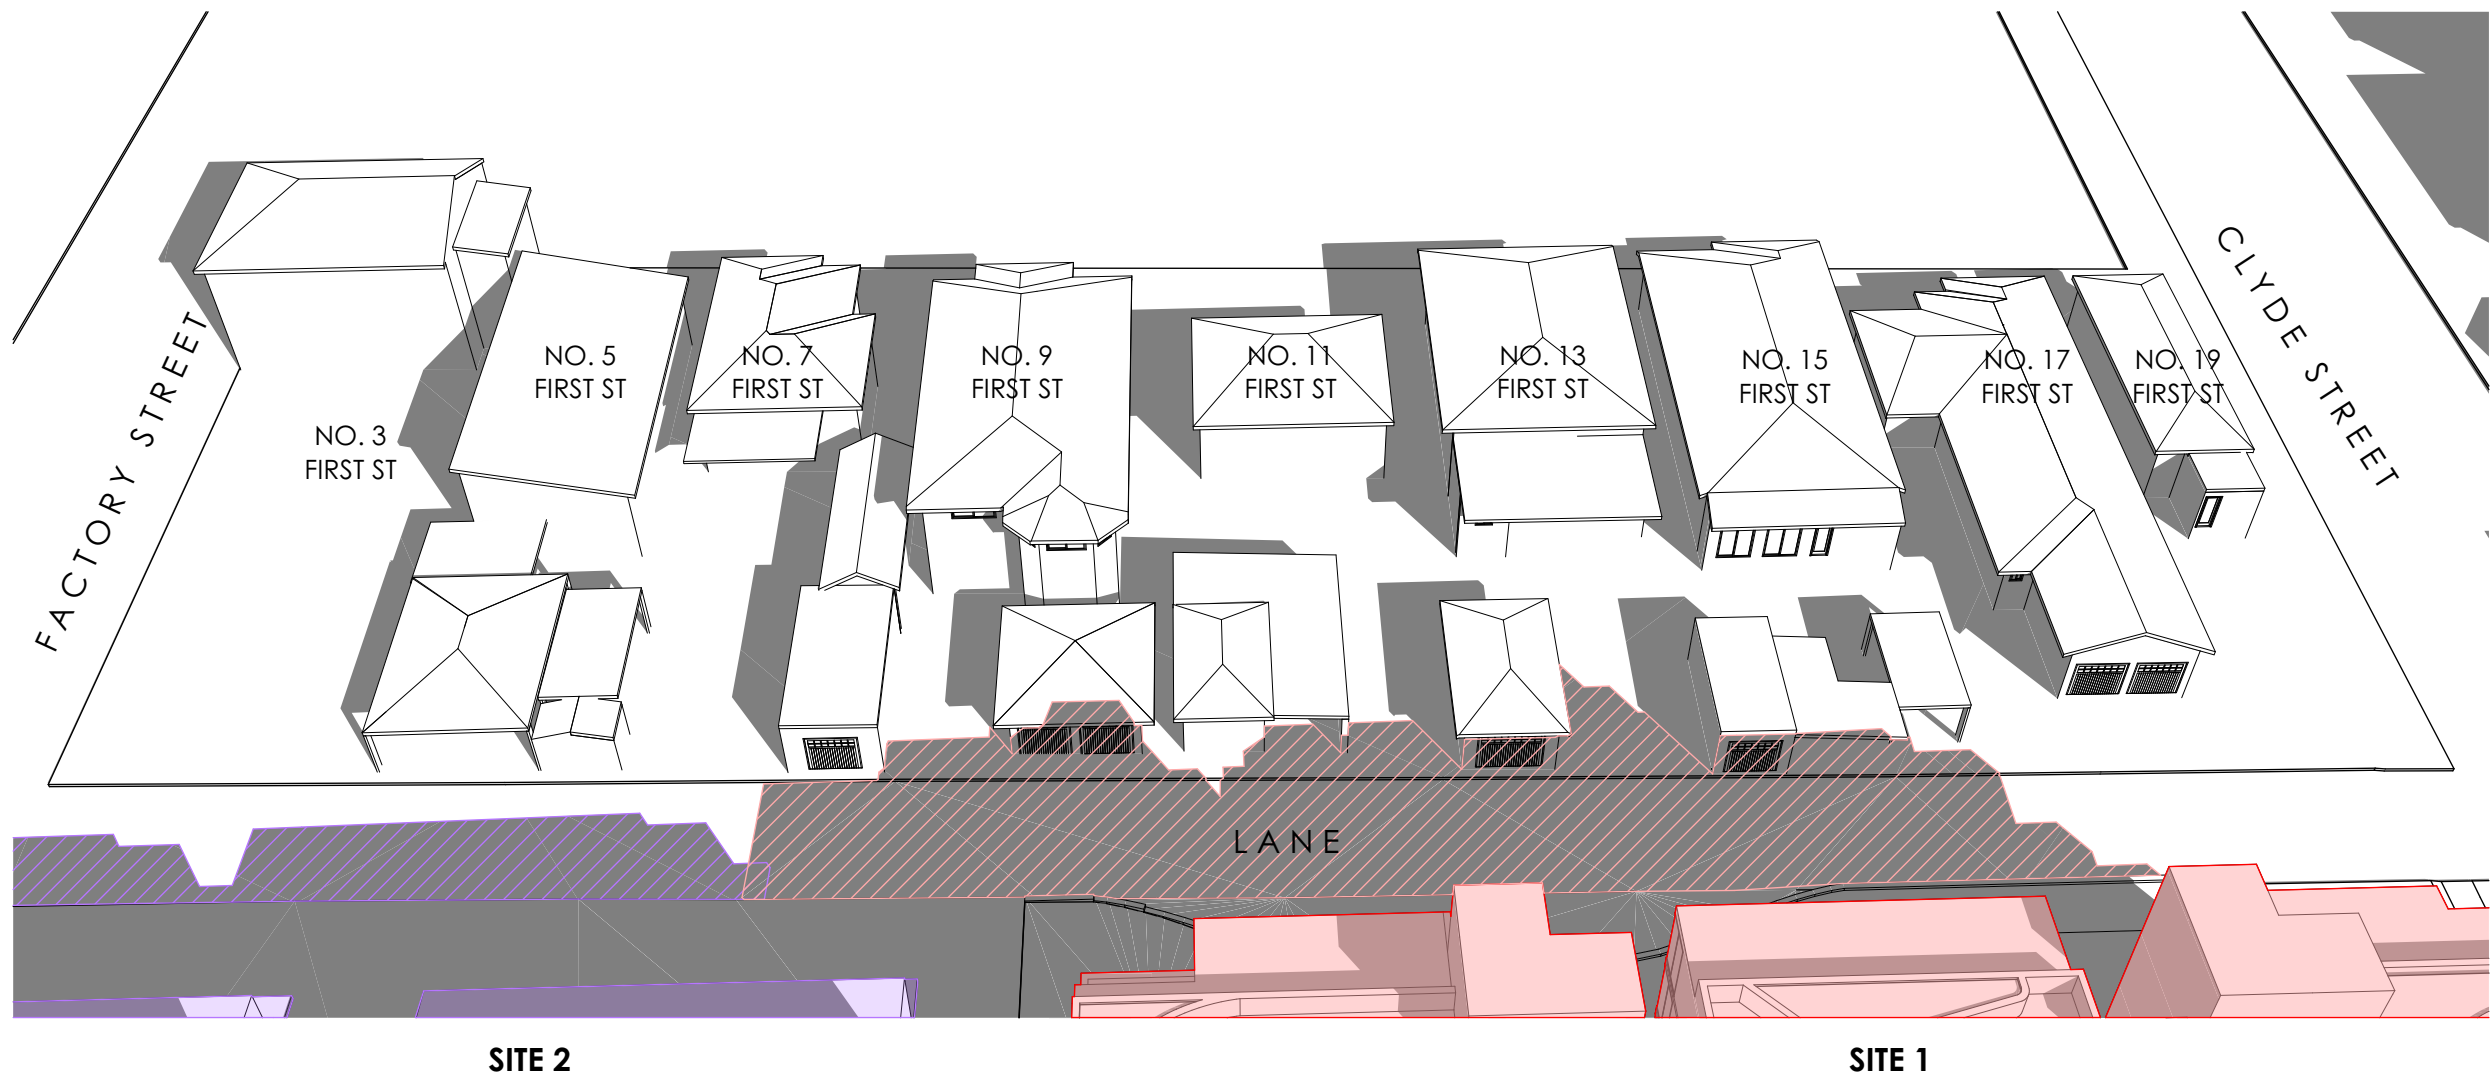

SHADOW IMPACT LEGEND

- SITE 1: 10 - 22 WILLIAM STREET
- SITE 2: 2 - 8 WILLIAM STREET
- ADDITIONAL SHADOW TO BE CAST OUTSIDE OF SITE 1 BOUNDARY BY PROPOSED BUILDING ENVELOPE FOR SITE 1
- ADDITIONAL ASHADOW TO BE CAST OUTSIDE OF SITE 2 BOUNDARY BY PROPOSED BUILDING FOR SITE 2

☉ 21 JUNE - 1PM
1:100

Sun Position:

☒ Date and Time ☐ Custom

June 21 1:00:00 PM


☐ +1 hr Daylight Savings

Sun Position:

☐ Date and Time

Altitude 30.69°

HOURS / PROPERTY		NO. 19 FIRST ST	NO. 17 FIRST ST	NO. 15 FIRST ST	NO. 13 FIRST ST	NO. 11 FIRST ST	NO. 9 FIRST ST	NO. 7 FIRST ST	NO. 5 FIRST ST	NO. 3 FIRST ST
+ SUN LIGHT ACCESS TO INTERNAL LIVING SPACES ACHIEVED IN THIS TIMESPAN	9AM - 10AM	-	-	-	-	-	-	-	-	+
	10AM - 11AM	+	+	+	-	+	+	+	-	+
	11AM - 12PM	+	+	+	+	+	+	+	-	+
	12PM - 1PM	+	+	+	+	+	+	+	+	+
	1PM - 2PM	+	-	+	+	+	+	+	+	+
	2PM - 3PM	+	-	+	+	+	+	+	+	+
- SUN LIGHT ACCESS TO INTERNAL LIVING SPACES NOT ACHIEVED IN THIS TIMESPAN	TOTAL SUNLIGHT ACCESS ACHIEVED	5 H	3 H	5 H	4 H	5 H	5 H	5 H	3 H	6 H
AVERAGE = 4.5 H										

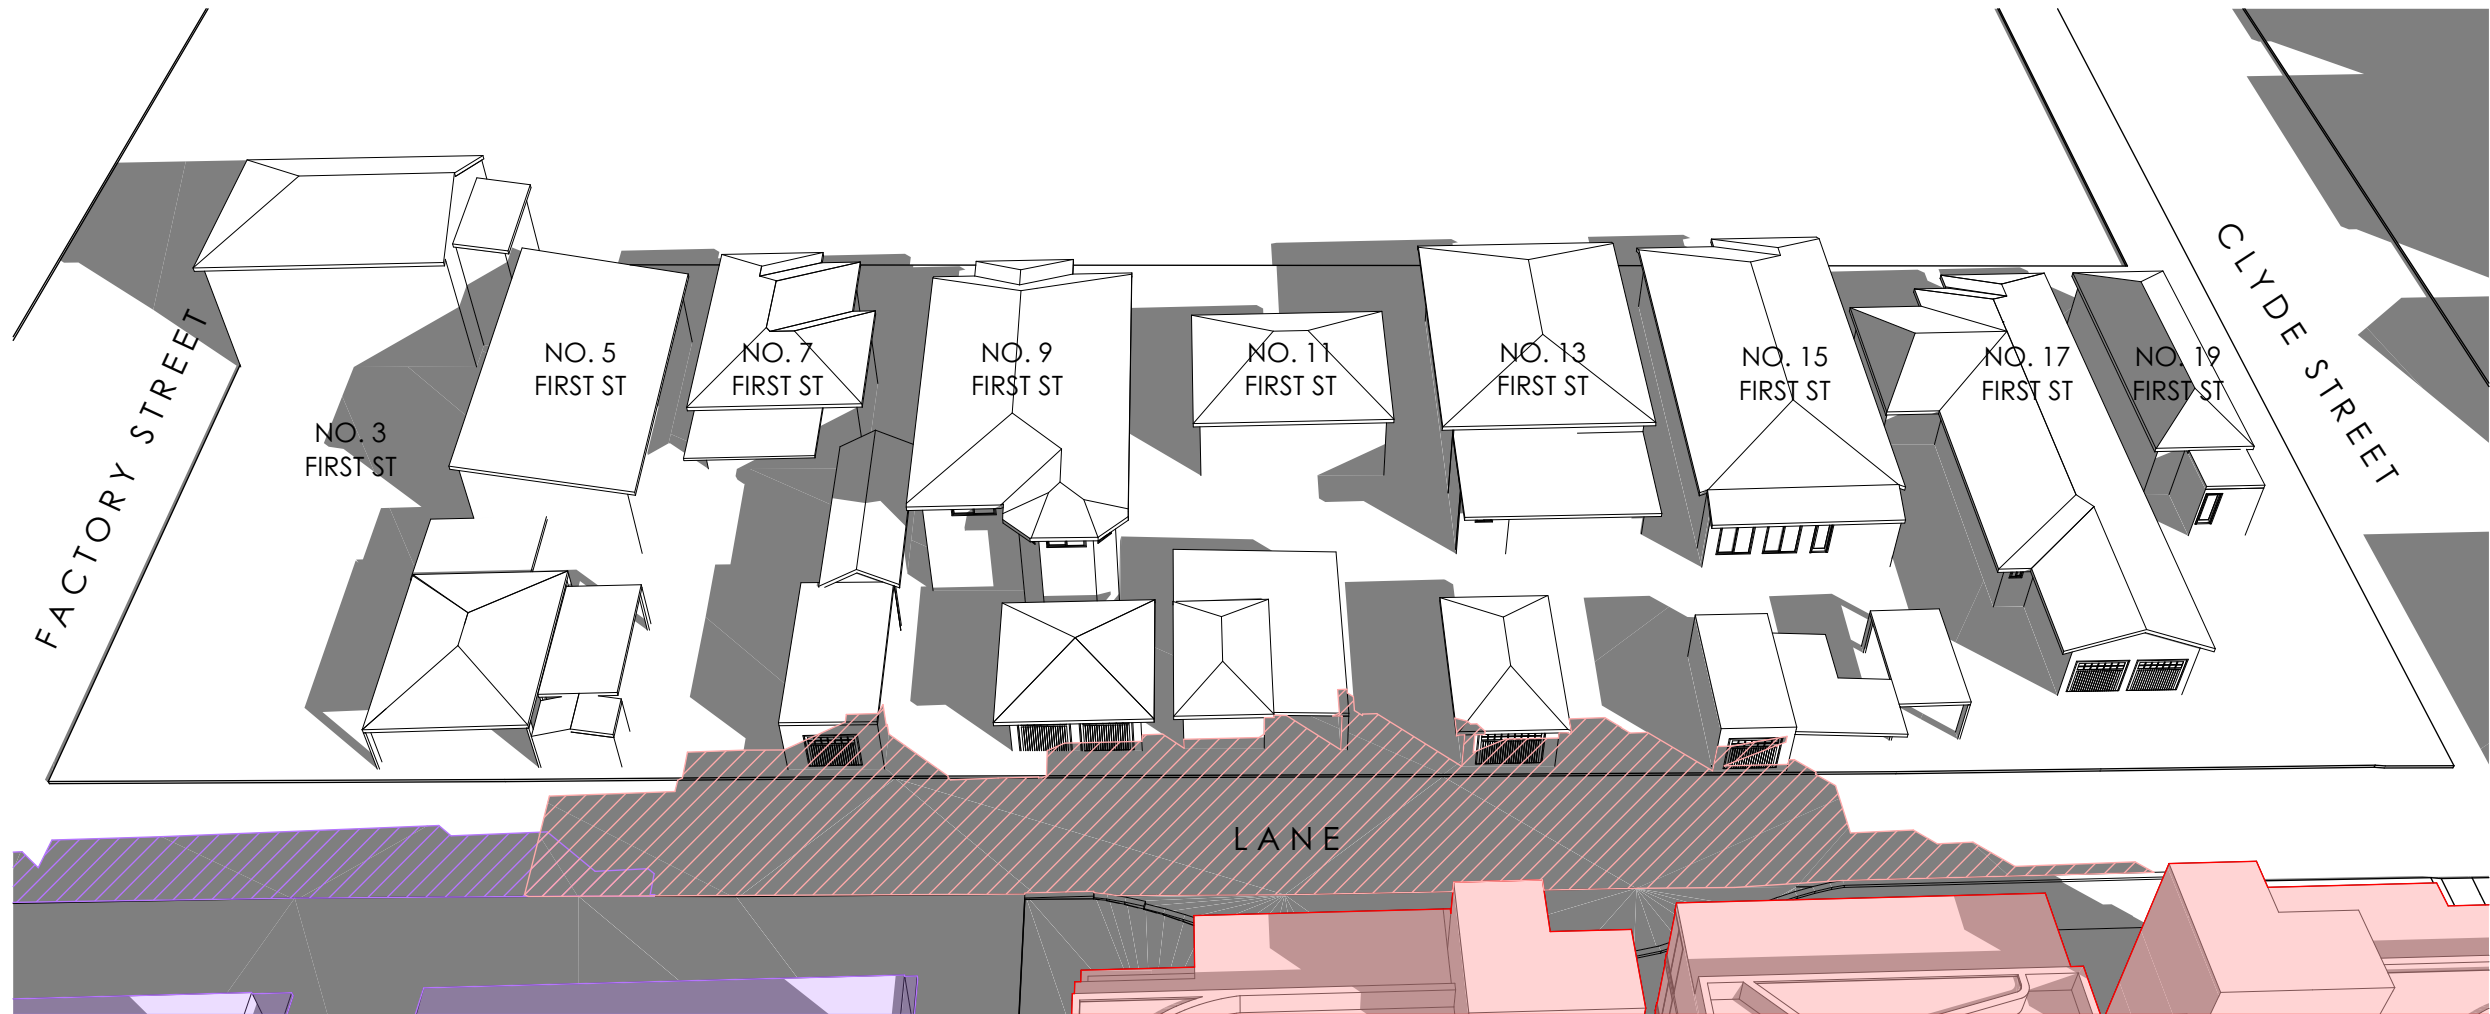

SHADOW IMPACT LEGEND

- SITE 1: 10 - 22 WILLIAM STREET
- SITE 2: 2 - 8 WILLIAM STREET
- ADDITIONAL SHADOW TO BE CAST OUTSIDE OF SITE 1 BOUNDARY BY PROPOSED BUILDING ENVELOPE FOR SITE 1
- ADDITIONAL ASHADOW TO BE CAST OUTSIDE OF SITE 2 BOUNDARY BY PROPOSED BUILDING FOR SITE 2

☉ 21 JUNE - 2PM
1:100

Sun Position:

☒ Date and Time ☐ Custom

June 21 2:00:00 PM


☐ +1 hr Daylight Savings

Sun Position:

☐ Date and Time ☒ Altitude

25.57°

HOURS / PROPERTY		NO. 19 FIRST ST	NO. 17 FIRST ST	NO. 15 FIRST ST	NO. 13 FIRST ST	NO. 11 FIRST ST	NO. 9 FIRST ST	NO. 7 FIRST ST	NO. 5 FIRST ST	NO. 3 FIRST ST
+ SUN LIGHT ACCESS TO INTERNAL LIVING SPACES ACHIEVED IN THIS TIMESPAN	9AM - 10AM	-	-	-	-	-	-	-	-	+
	10AM - 11AM	+	+	+	-	+	+	+	-	+
	11AM - 12PM	+	+	+	+	+	+	+	-	+
	12PM - 1PM	+	+	+	+	+	+	+	+	+
	1PM - 2PM	+	-	+	+	+	+	+	+	+
	2PM - 3PM	+	-	+	+	+	+	+	+	+
- SUN LIGHT ACCESS TO INTERNAL LIVING SPACES NOT ACHIEVED IN THIS TIMESPAN	TOTAL SUNLIGHT ACCESS ACHIEVED	5 H	3 H	5 H	4 H	5 H	5 H	5 H	3 H	6 H
AVERAGE = 4.5 H										

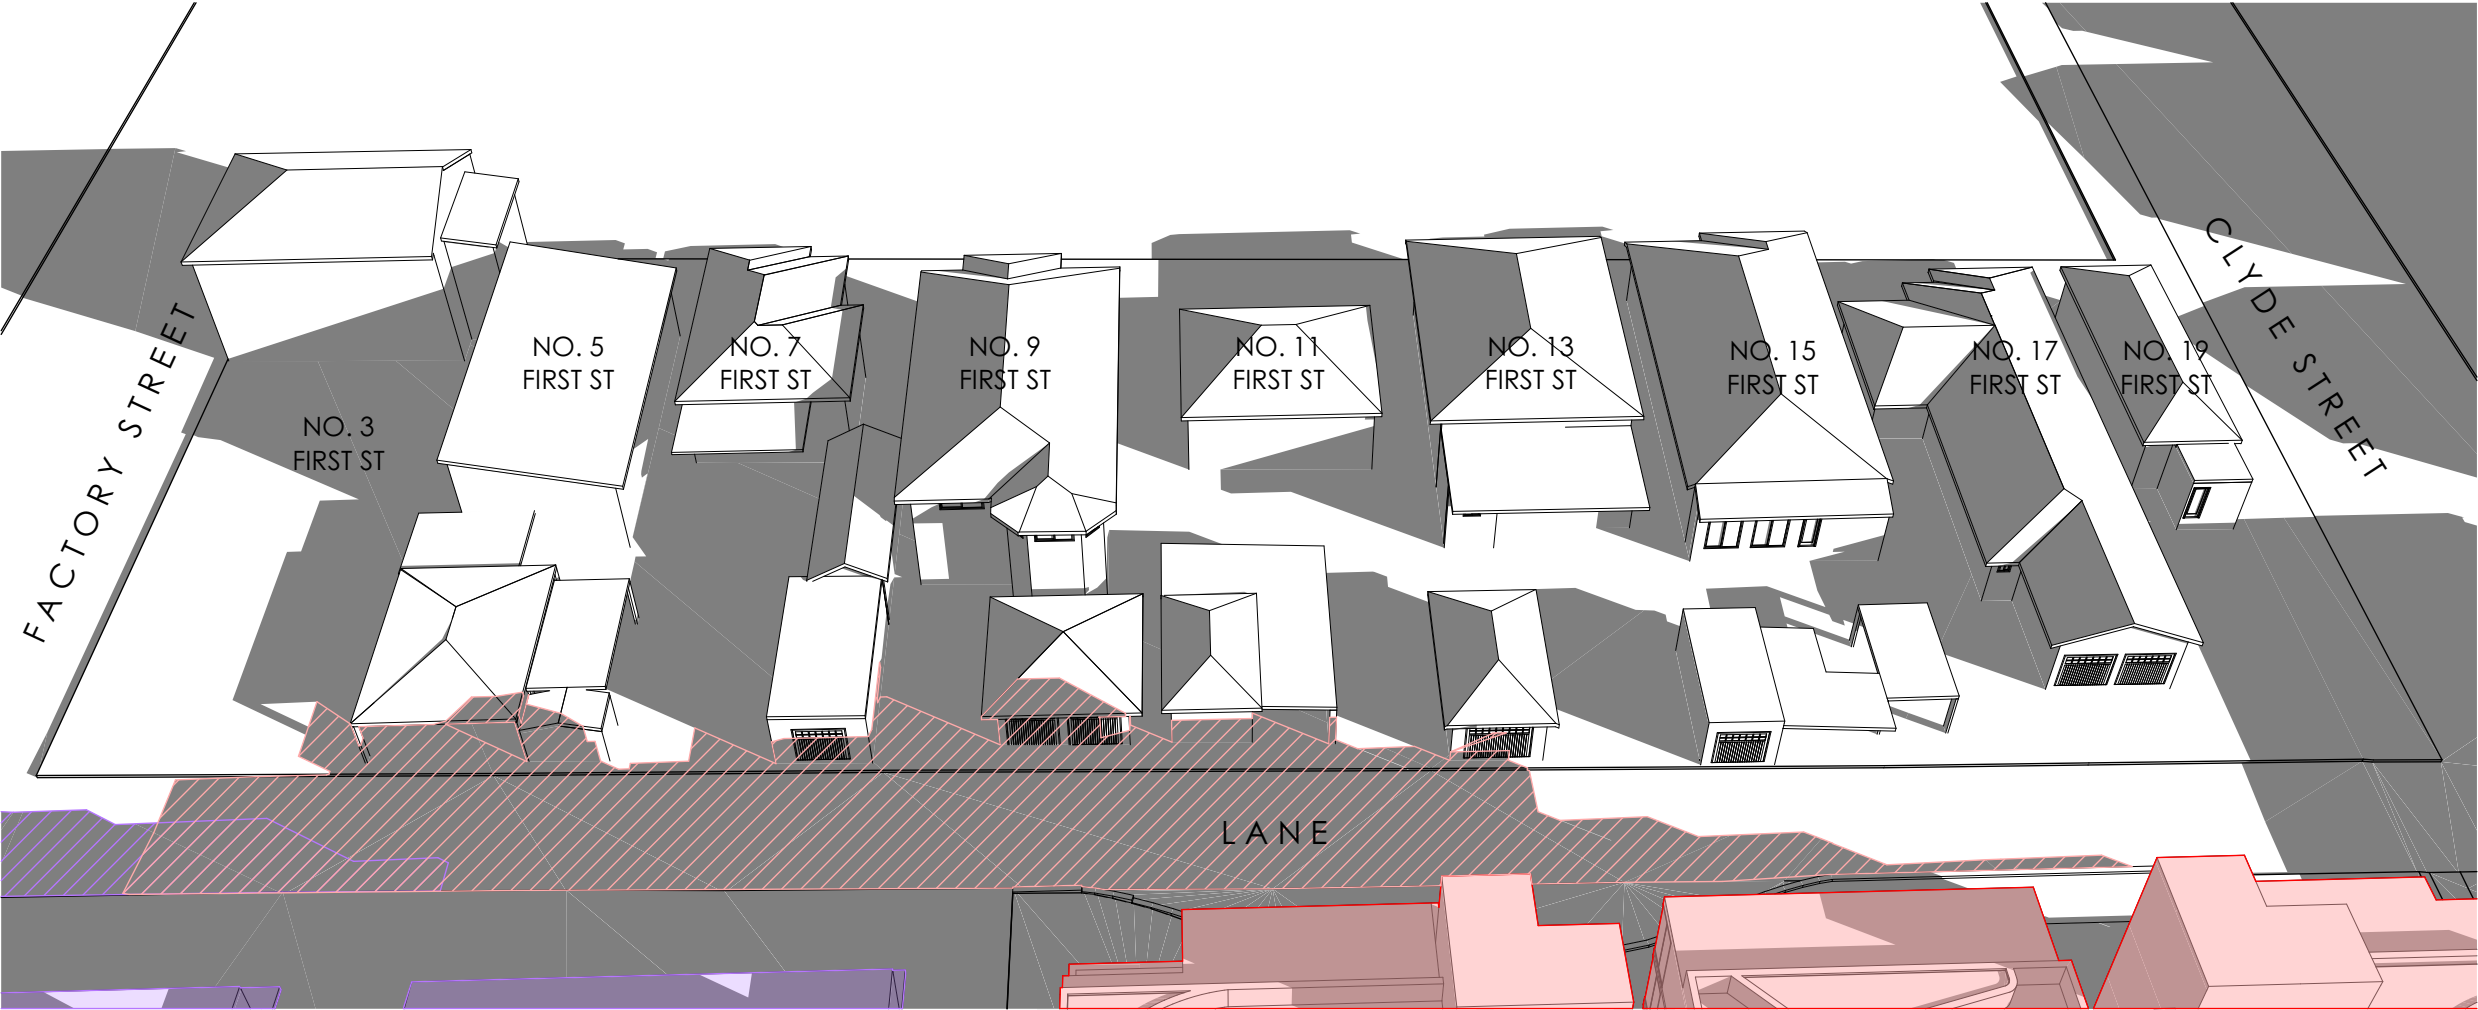

SHADOW IMPACT LEGEND

SITE 1: 10 - 22 WILLIAM STREET

SITE 2: 2 - 8 WILLIAM STREET

ADDITIONAL SHADOW TO BE CAST OUTSIDE OF SITE 1
BOUNDARY BY PROPOSED BUILDING ENVELOPE FOR SITE 1


ADDITIONAL ASHADOW TO BE CAST OUTSIDE OF SITE 2
BOUNDARY BY PROPOSED BUILDING FOR SITE 2

☉ 21 JUNE - 3PM
1:100


Sun Position:
☒ Date and Time ☐ Custom
June 21 3:00:00 PM
☐ +1 hr Daylight Savings

Sun Position:
☐ Date and Time
 Altitude 17.95°


HOURS / PROPERTY		NO. 19 FIRST ST	NO. 17 FIRST ST	NO. 15 FIRST ST	NO. 13 FIRST ST	NO. 11 FIRST ST	NO. 9 FIRST ST	NO. 7 FIRST ST	NO. 5 FIRST ST	NO. 3 FIRST ST
+ SUN LIGHT ACCESS TO INTERNAL LIVING SPACES ACHIEVED IN THIS TIMESPAN	9AM - 10AM	-	-	-	-	-	-	-	-	+
	10AM - 11AM	+	+	+	-	+	+	+	-	+
	11AM - 12PM	+	+	+	+	+	+	+	-	+
	12PM - 1PM	+	+	+	+	+	+	+	+	+
	1PM - 2PM	+	-	+	+	+	+	+	+	+
- SUN LIGHT ACCESS TO INTERNAL LIVING SPACES NOT ACHIEVED IN THIS TIMESPAN	2PM - 3PM	+	-	+	+	+	+	+	+	+
	TOTAL SUNLIGHT ACCESS ACHIEVED	5 H	3 H	5 H	4 H	5 H	5 H	5 H	3 H	6 H
AVERAGE = 4.5 H										

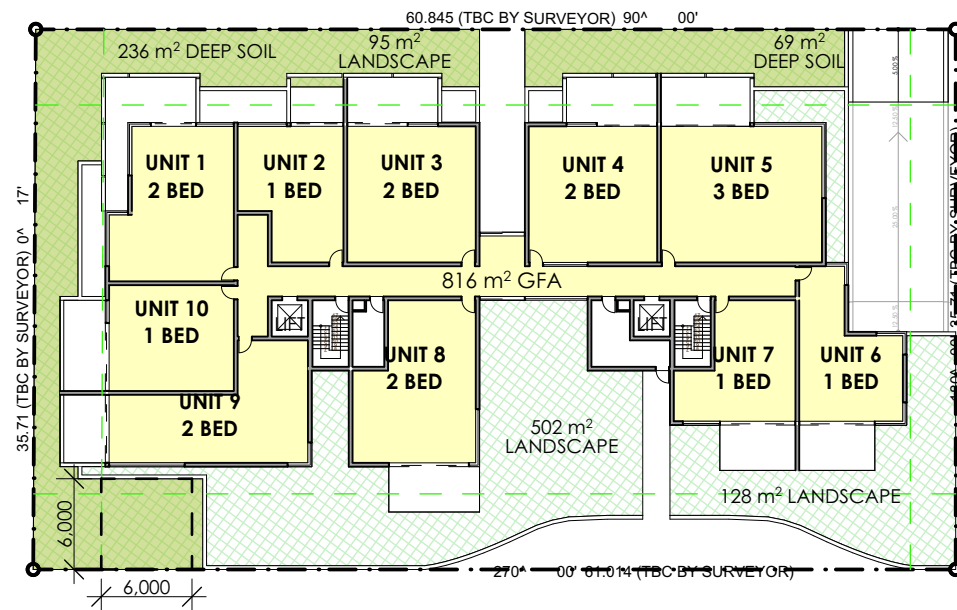


① GROUND FLOOR
1:500

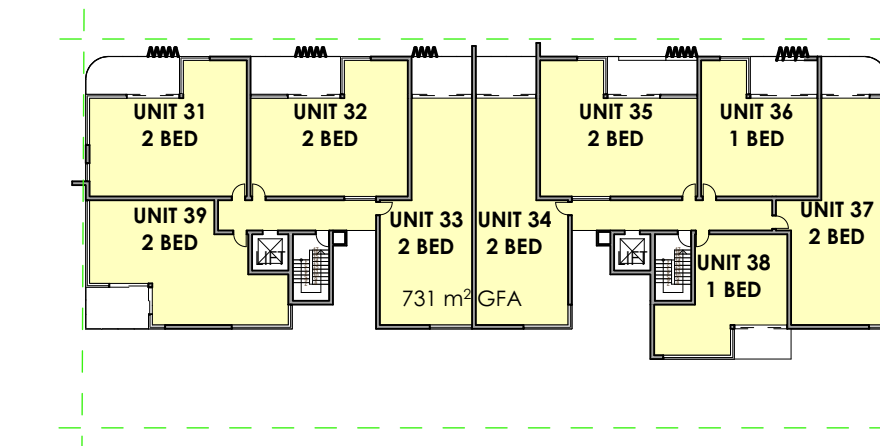


④ LEVEL 3
1:500

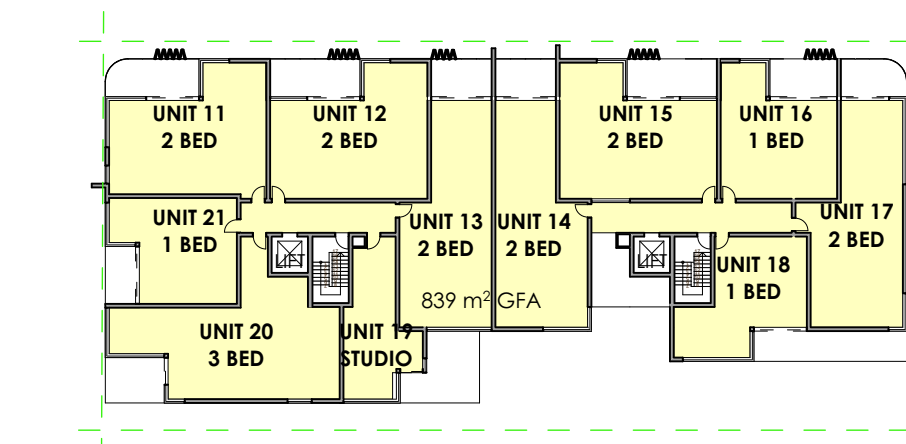


② LEVEL 1
1:500

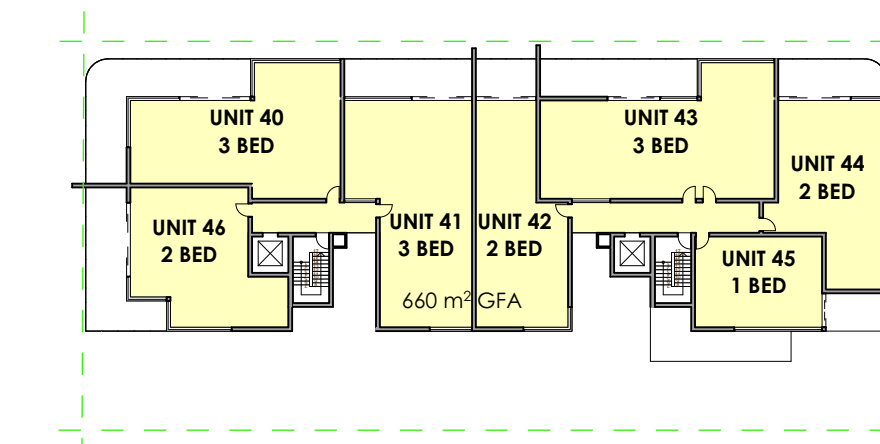

⑤ LEVEL 4
1:500

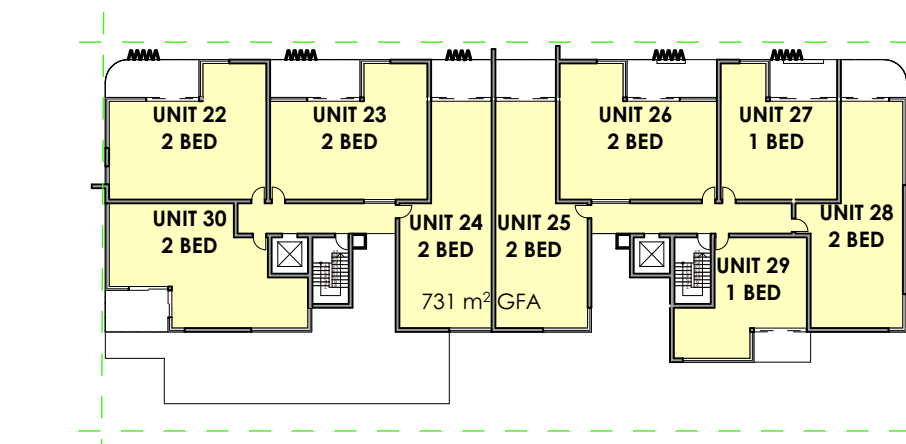


③ LEVEL 2
1:500

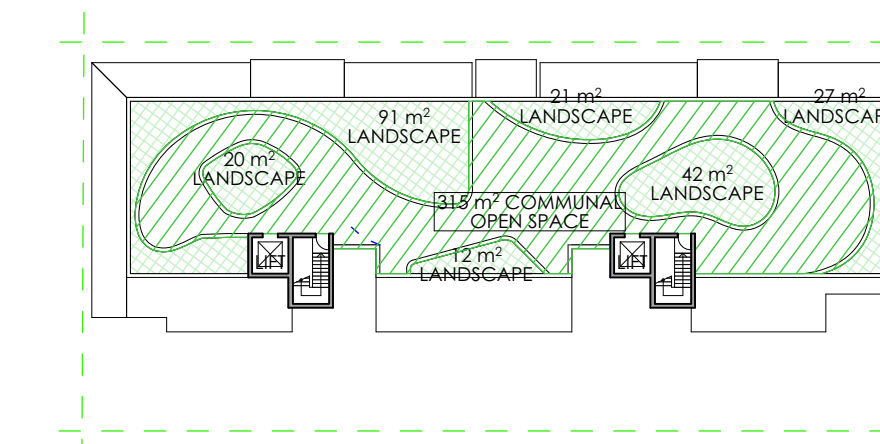

⑥ ROOF LEVEL
1:500

GFA & FSR LEGEND

	GFA AREA
	COMMUNAL OPEN SPACE AREA
	LANDSCAPING AREA
	DEEP SOIL PLANTING

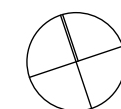

GFA & FSR CALCULATIONS

PROJECT NO. P343

ADDRESS: 10-22 WILLIAM STREET


REVISION/ DATE: 05.09.2018


APARTMENTS (qty)					
LEVEL	STUDIO	1 BED	2 BED	3 BED	TOTAL
GF	-	4	5	1	10
L1	1	3	6	1	11
L2	-	2	7	-	9
L3	-	2	7	-	9
L4	-	1	3	3	7
UNITS	1	12	28	5	46
UNIT MIX	2%	26%	61%	11%	100%

GFA CALCULATION (sqm)		
USE	RESIDENTIAL	TOTAL
RESIDENTIAL	816	816
RESIDENTIAL	839	839
RESIDENTIAL	731	731
RESIDENTIAL	731	731
RESIDENTIAL	660	660
GFA (sqm)	3,777	3,777


FSR CALCULATION	
DESCRIPTION	
SITE AREA (sqm)	2,175
PROPOSED TOTAL FSR	1.7 : 1
COMMUNAL OPEN SPACE AREA (sqm)	574
MINIUMUM REQUIREMENT	25%
SITE PROVISION	26%
SOFT LANDSCAPE AREA	938
MINIUMUM REQUIREMENT	40%
SITE PROVISION	43%
DEEP SOIL LANDSCAPE AREA	305
MINIUMUM REQUIREMENT	7%
SITE PROVISION	14%

CAR PARKING CALCULATION			
LEVEL	RESIDENTIAL	VISITORS	CAR SPACES
B1	33	7	40
B2	22	7	29
TOTAL	55	14	69

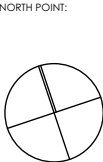


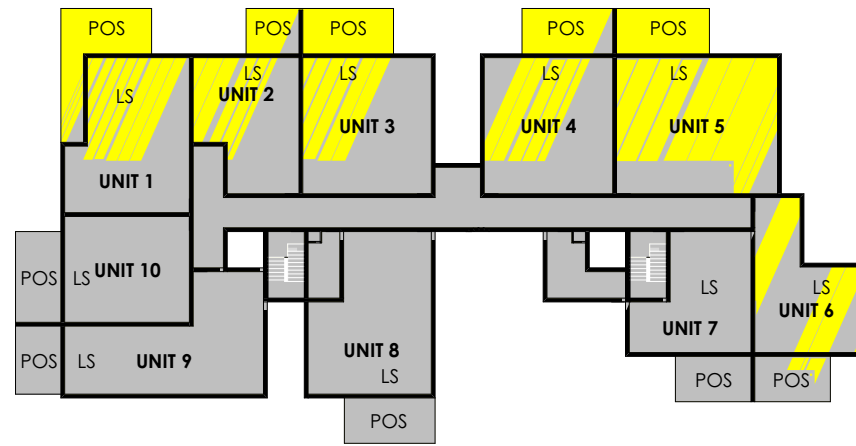


① 21 JUNE - 9AM
1:500

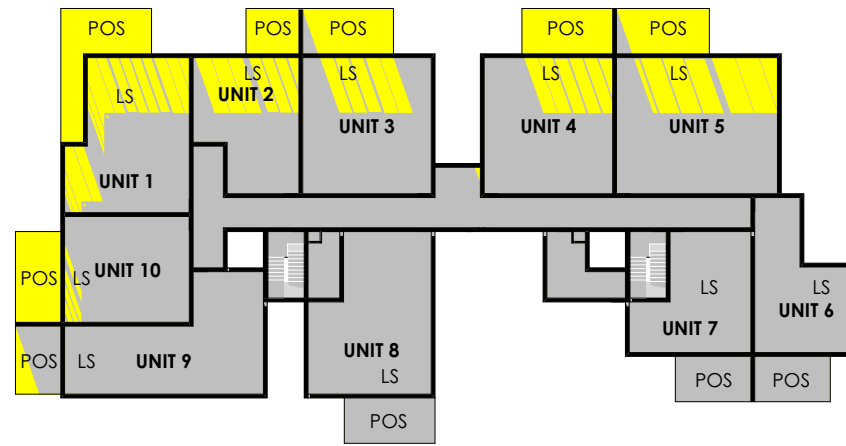


④ 21 JUNE - 12PM
1:500

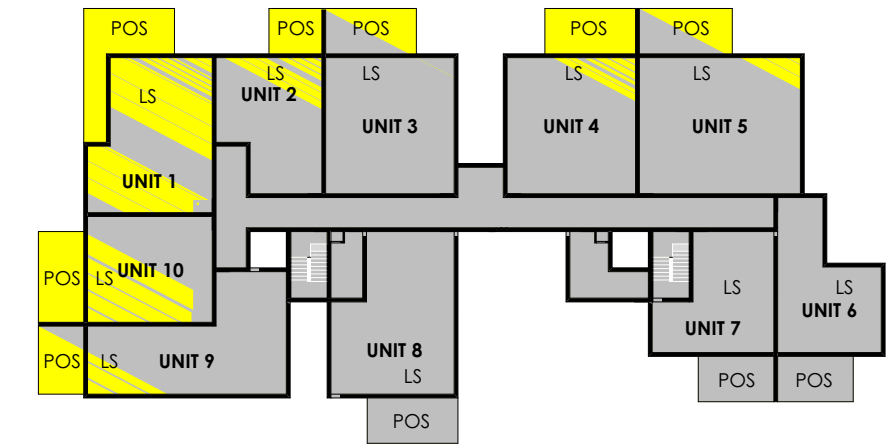


⑦ 21 JUNE - 3PM
1:500

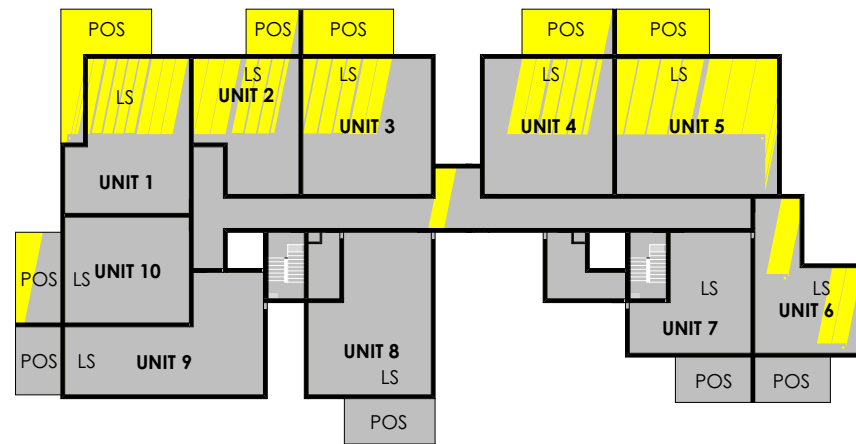


② 21 JUNE - 10AM
1:500

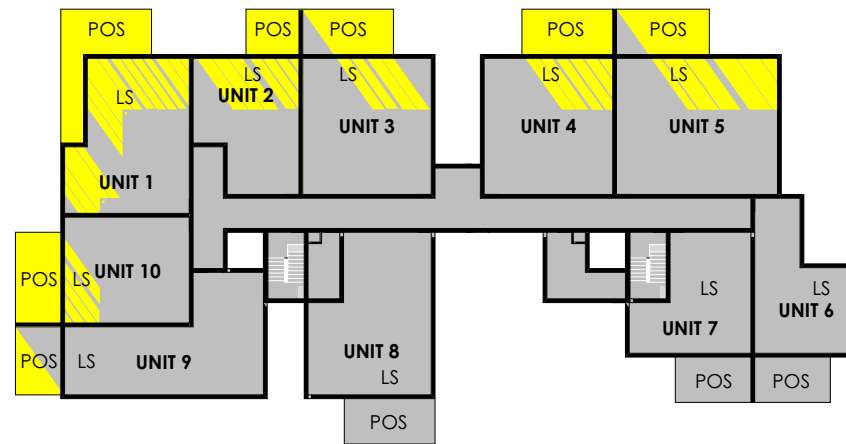


⑤ 21 JUNE - 1PM
1:500

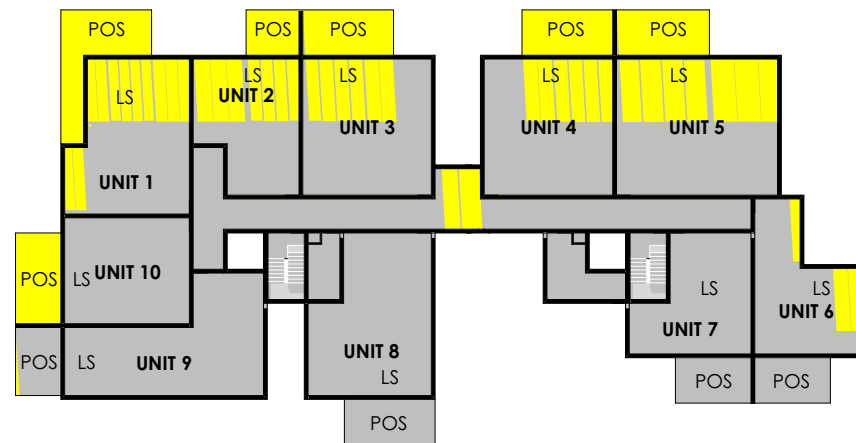


③ 21 JUNE - 11AM
1:500

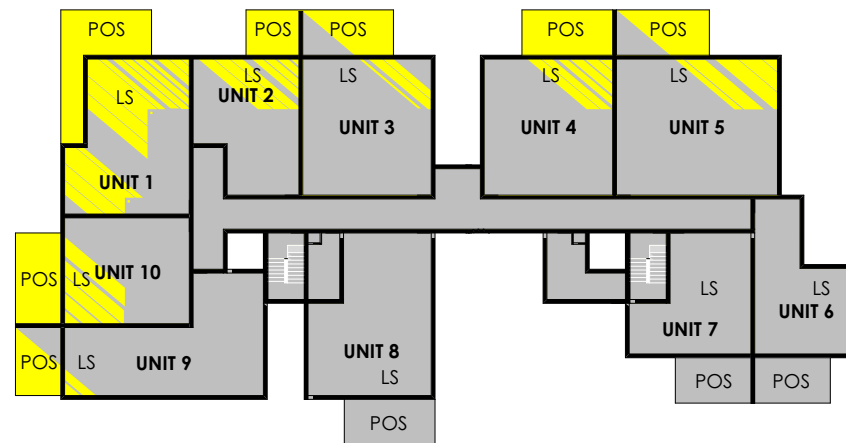


⑥ 21 JUNE - 2PM
1:500

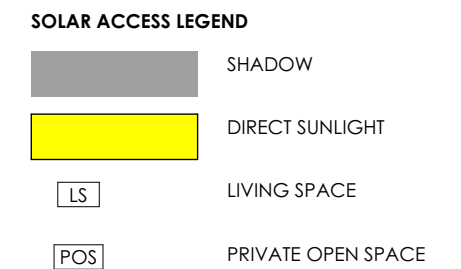


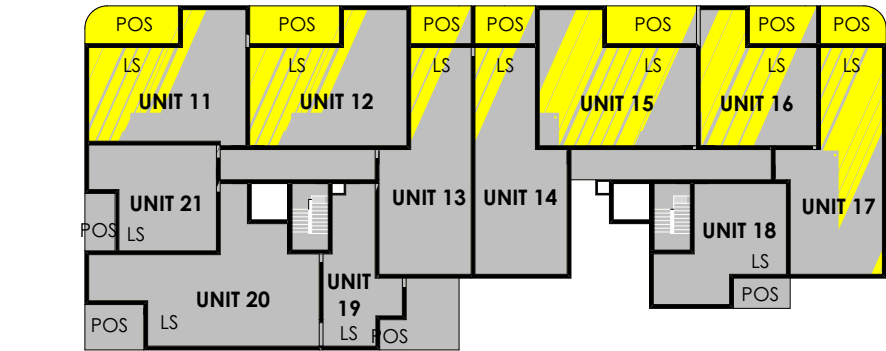


1 21 JUNE - 9AM
1:500

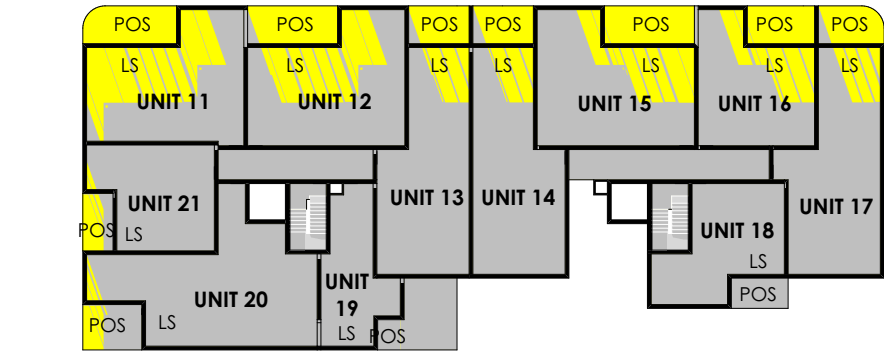


4 21 JUNE - 12PM
1:500

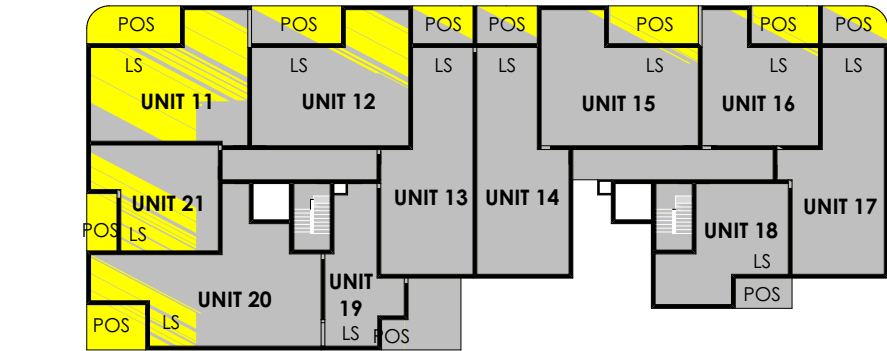


7 21 JUNE - 3PM
1:500

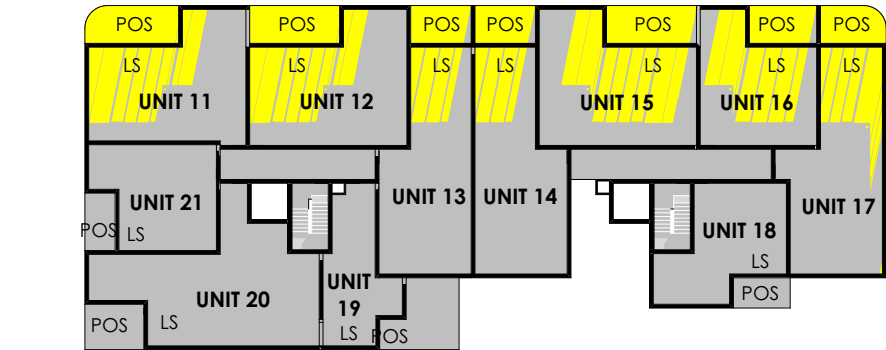


2 21 JUNE - 10AM
1:500

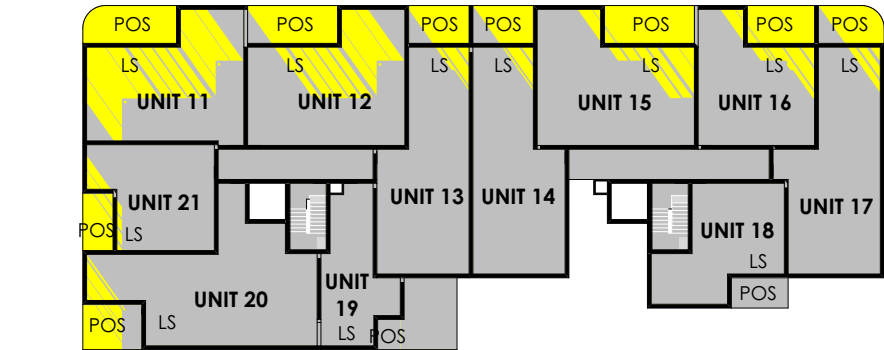

5 21 JUNE - 1PM
1:500

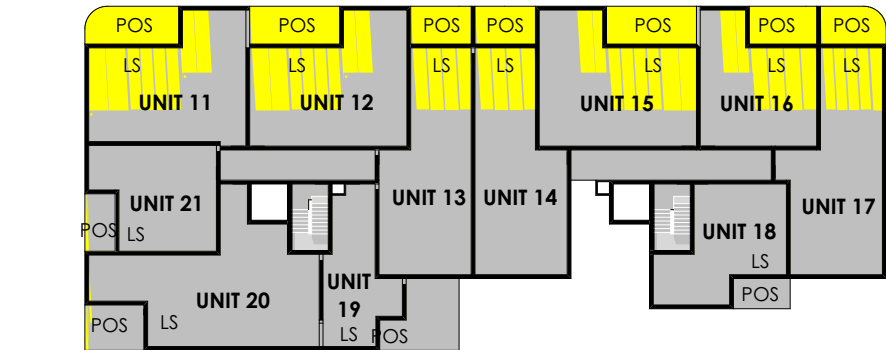

3 21 JUNE - 11AM
1:500

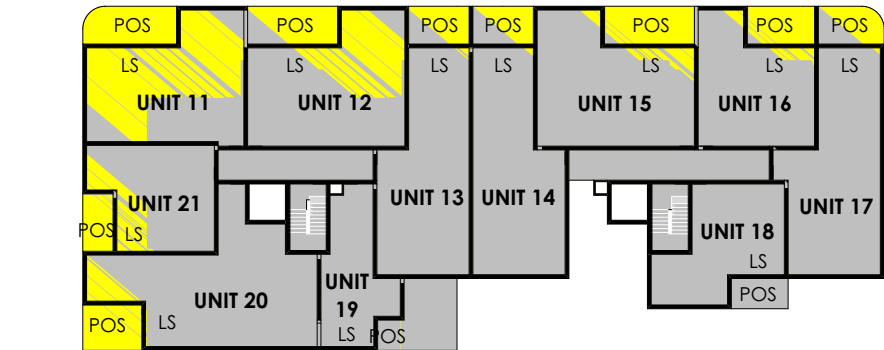

6 21 JUNE - 2PM
1:500

SOLAR ACCESS LEGEND

SHADOW


DIRECT SUNLIGHT

LS


LIVING SPACE

POS


PRIVATE OPEN SPACE

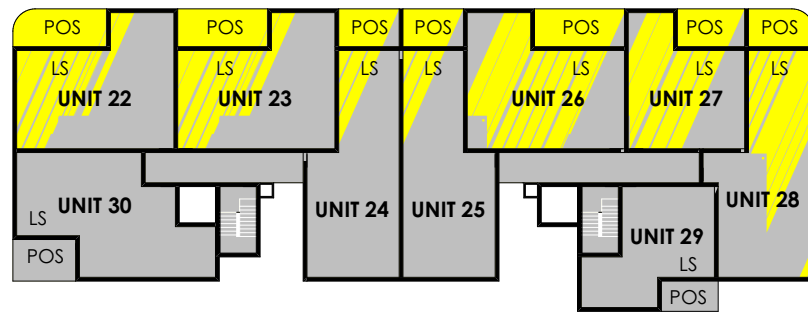


1 21 JUNE - 9AM
1:500

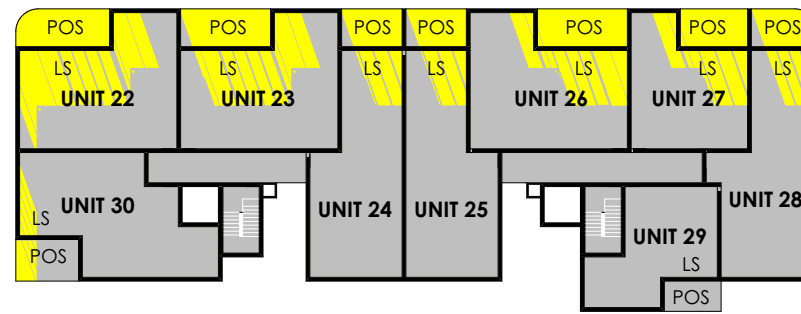


4 21 JUNE - 12PM
1:500

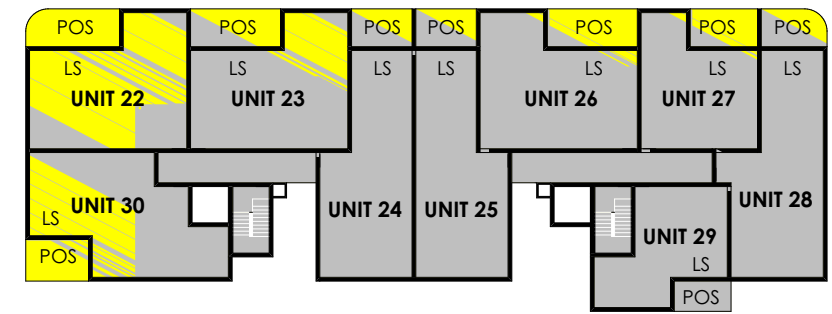


7 21 JUNE - 3PM
1:500

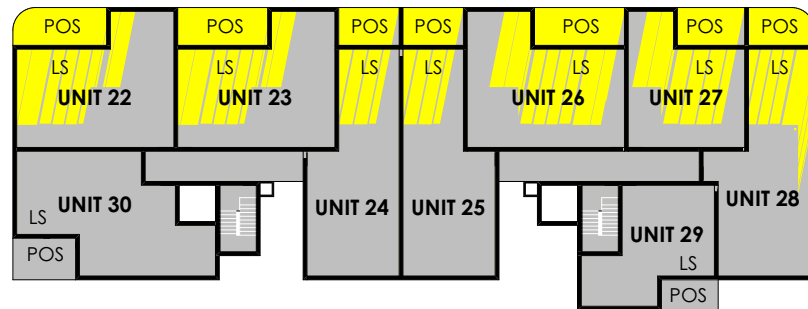


2 21 JUNE - 10AM
1:500

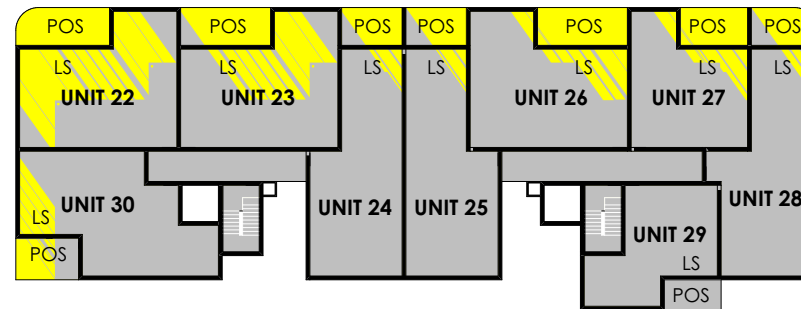

5 21 JUNE - 1PM
1:500

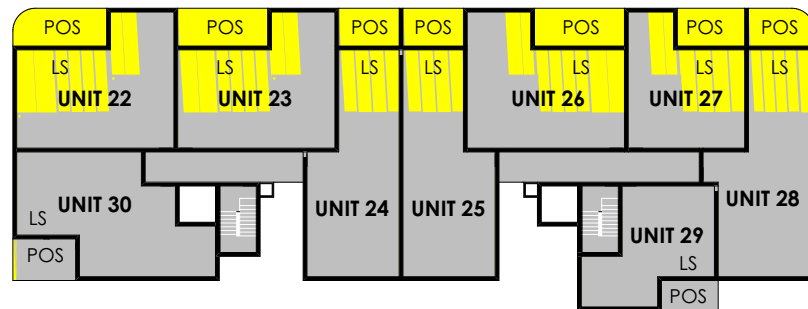


3 21 JUNE - 11AM
1:500

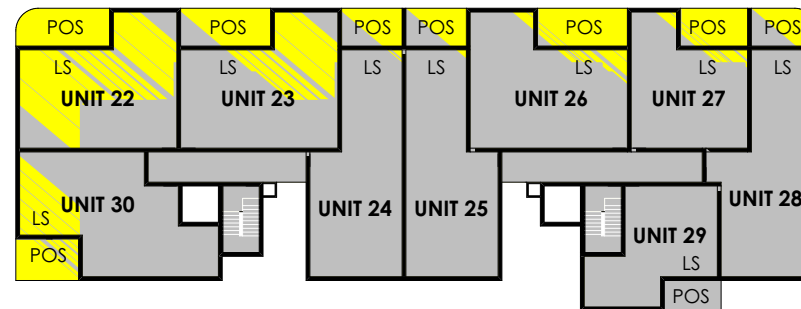


6 21 JUNE - 2PM
1:500


SOLAR ACCESS LEGEND

- SHADOW
- DIRECT SUNLIGHT
- LS LIVING SPACE
- POS PRIVATE OPEN SPACE

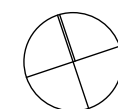


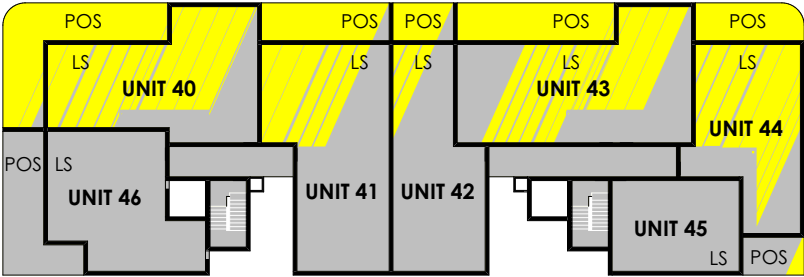


1 21 JUNE - 9AM
1:500

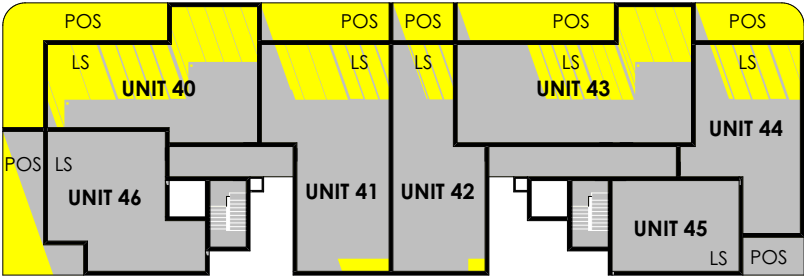


4 21 JUNE - 12PM
1:500

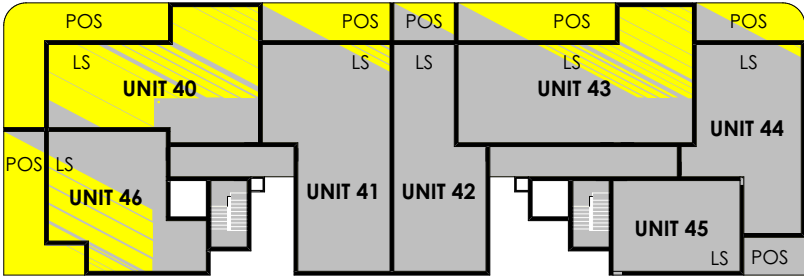


7 21 JUNE - 3PM
1:500

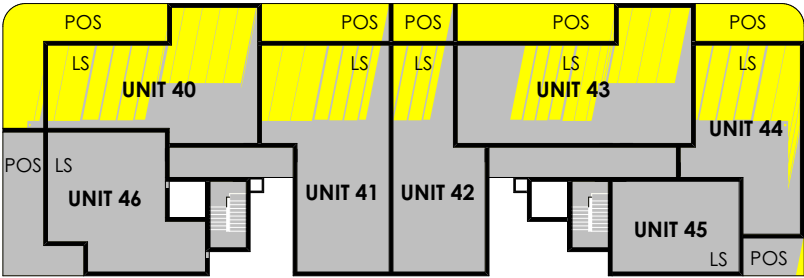


2 21 JUNE - 10AM
1:500

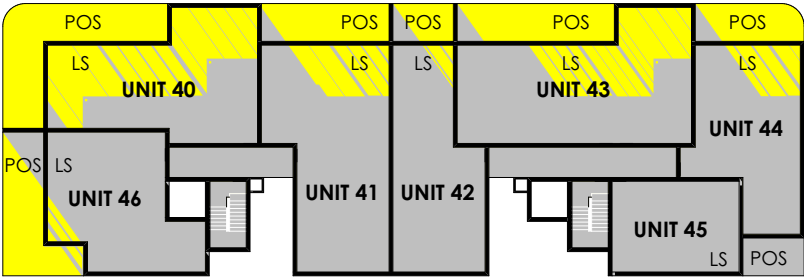

5 21 JUNE - 1PM
1:500

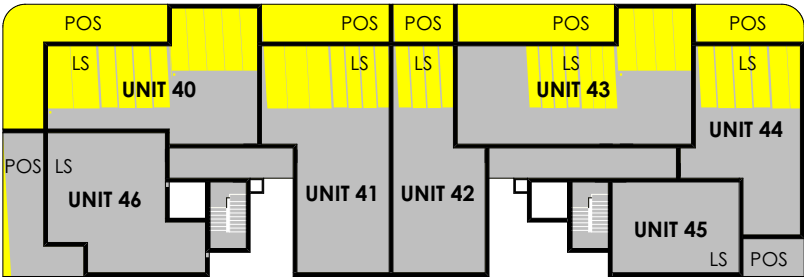

3 21 JUNE - 11AM
1:500

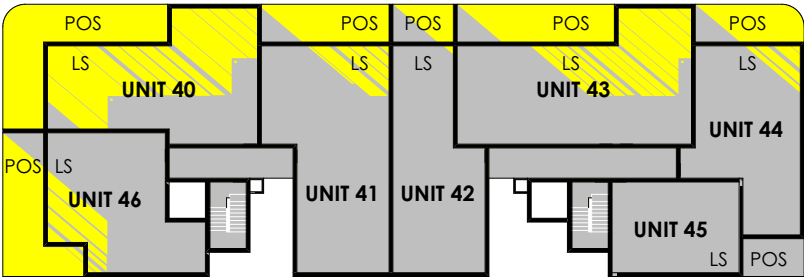

6 21 JUNE - 2PM
1:500

SOLAR ACCESS LEGEND

SHADOW


DIRECT SUNLIGHT

LS


LIVING SPACE

POS


PRIVATE OPEN SPACE

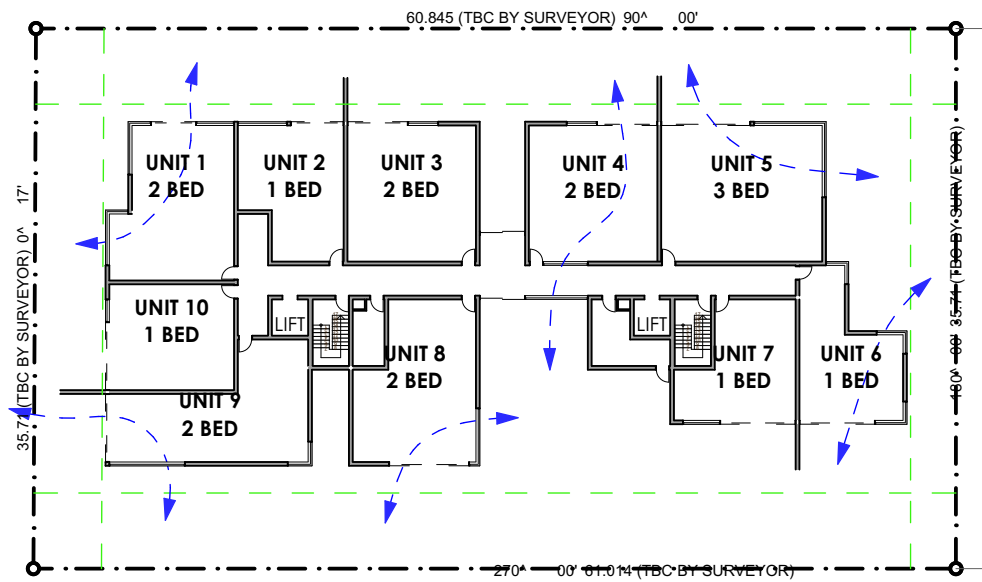


① GROUND FLOOR
1:500

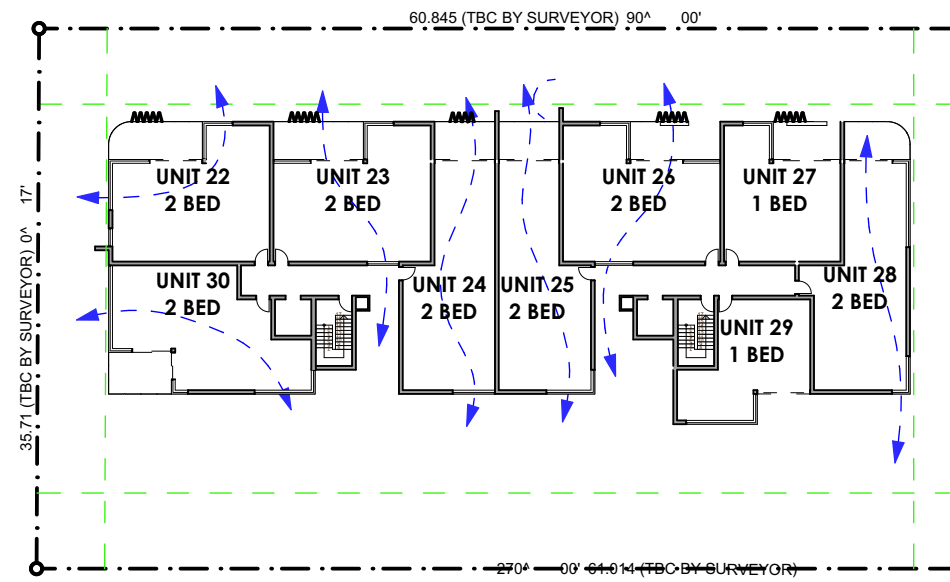

③ LEVELS 2-3
1:500

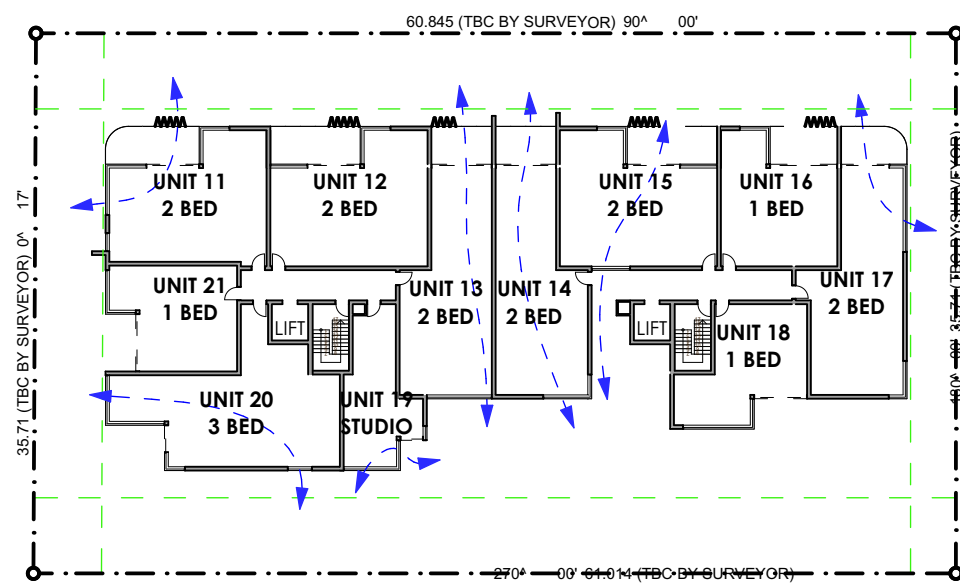


② LEVEL 1
1:500

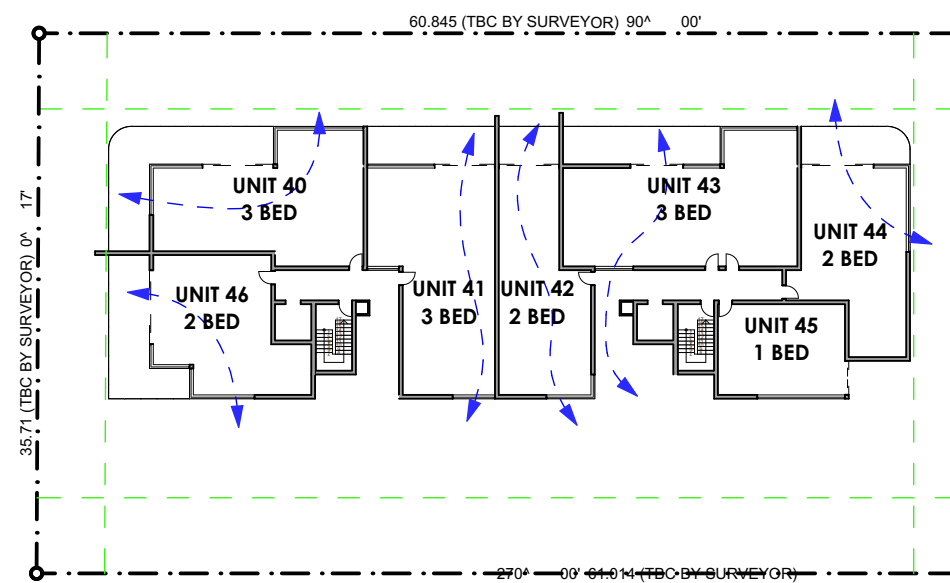

④ LEVEL 4
1:500

CROSS VENTILATION LEGEND

 CROSS VENTILATION

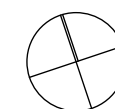

UNIT SCHEDULE (qty)

UNIT NO.	STUDIO	1 BED, 1 BATH	2 BED, 2 BATH	3 BED, 2 BATH	STOREY
1			1		GROUND
2		1			
3			1		
4			1		
5				1	
6		1			
7		1			
8			1		
9			1		
10		1			
11			1		LEVEL 1
12			1		
13			1		
14			1		
15			1		
16		1			
17			1		
18		1			
19	1				
20				1	
21		1			LEVEL 2
22			1		
23			1		
24			1		
25			1		
26			1		
27		1			
28			1		
29		1			
30			1		
31			1		
32			1		

AREA SCHEDULE (m2)


UNIT	PRIVATE OPEN SPACE	TOTAL	MIN. UNIT	MIN. PRIVATE OPEN SPACE
76	27	103	95	12
55	11	66	95	12
77	18	95	95	12
77	18	95	75	10
96	18	114	50	10
53	15	68	75	10
52	15	67	75	10
77	18	95	75	10
76	14	90	75	10
58	18	76	50	8
75	15	90	75	10
78	15	93	75	10
75	10	85	75	10
77	10	87	75	10
78	15	93	50	10
58	11	69	75	10
80	10	90	75	10
50	8	58	75	10
38	4	42	75	0
95	12	107	50	10
51	8	59	51	8
78	15	93	52	10
78	15	93	53	10
77	10	87	54	10
77	10	87	55	10
78	15	93	56	10
58	11	69	57	8
80	10	90	58	10
50	8	58	59	8
79	11	90	60	10
78	16	94	61	10
78	15	93	62	10

SOLAR ACCESS SCHEDULE (qty)

LIVING SPACE	PRIVATE OPEN SPACE	NO DIRECT SUNLIGHT TO UNIT
1	1	
1	1	
1	1	
1	1	
1	1	
1		1
		1
1	1	
1	1	
1	1	
1	1	
1	1	
1	1	
1	1	
1	1	
		1
		1
1	1	
1	1	
1	1	
1	1	
1	1	
1	1	
1	1	
1	1	
		1
1	1	
1	1	
1	1	

NATURAL CROSS VENTILATION SCHEDULE (qty)

NATURALLY CROSS VENTILATED
1
1
1
1
1
1
1
1
1
1
1
1
1
1
1
1
1
1
1
1

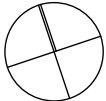

33			1		LEVEL 3
34			1		
35			1		
36		1			
37			1		
38		1			
39			1		
40				1	LEVEL 4
41				1	
42			1		
43				1	
44			1		
45		1			
46			1		

UNITS	1	12	28	5	46
UNIT MIX	2.2%	26.1%	60.9%	10.9%	100.0%

77	10	87	63	10
77	10	87	64	10
78	15	93	65	10
58	11	69	66	8
80	10	90	67	10
50	8	58	68	8
79	11	90	69	10
97	42	139	70	10
107	21	128	71	10
77	10	87	72	10
113	26	139	73	10
77	18	95	74	10
50	10	60	75	8
76	31	107	76	10

1	1		1
1	1		1
1	1		1
1	1		
1	1		1
		1	
1	1		1
1	1		1
1	1		1
1	1		1
1	1		1
1	1		1
	1		
1	1		1

39	39	6	33
85%	85%	13%	72%

- IMPORTANT NOTES:
1. This detail survey is not a "survey" as defined by the Surveying and Spatial Information Act 2002. If any structure is to be erected upon the land then the boundary corners MUST be marked.
 2. All bearings and distances are subject to final survey.
 3. If any building or structure is to be located relative to an existing feature shown on this plan, such feature should be located accurately by survey.
 4. Underground services have not been surveyed. Only visible services are shown and are in approximate positions only. A "Dig Before You Dig" search MUST be made before any excavation and construction work can commence.
 5. Ridge and gutter heights on subject and adjoining properties are approximate only.
 6. All tree canopies are to scale.
 7. Contours show indicative relief patterns only and are not to be used for level interpolation.
 8. These general notes should be stored with the supplied CAD drawing.

