


331 BLAXCELL STREET, SOUTH GRANVILLE
 Shadow Diagram for Winter Solstice 21 June - proposed 3pm

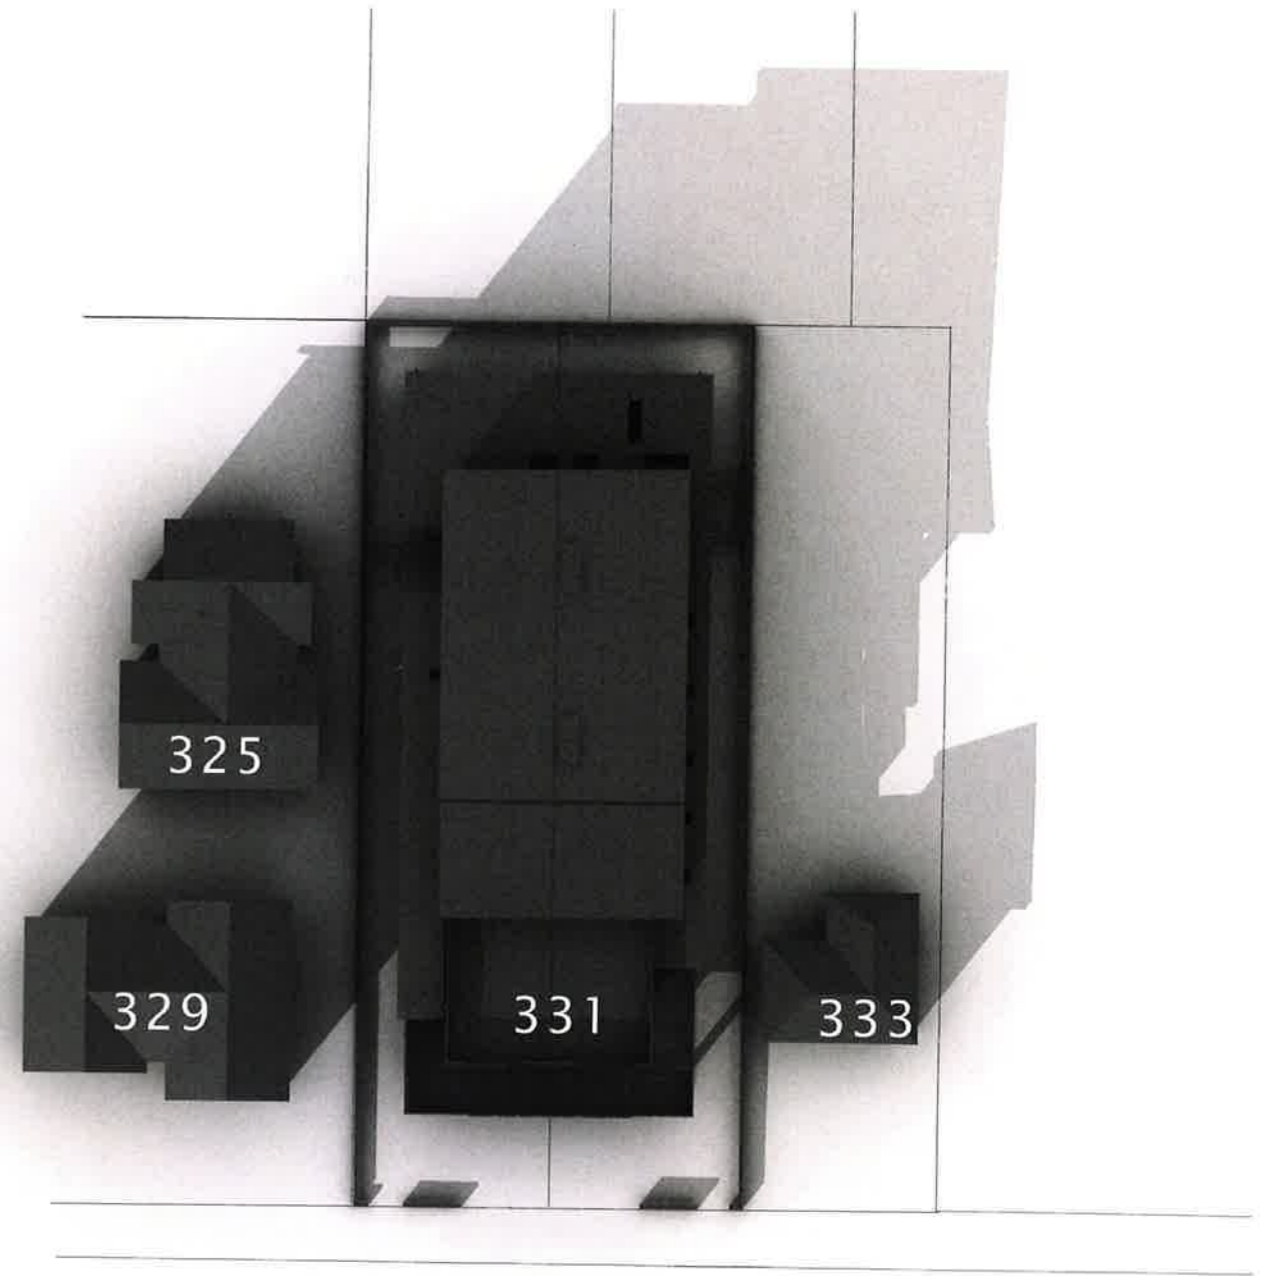


PROPOSED ROOF GARDEN SHADOWS

INCREASED SHADOW
 COMPARED WITH
 PITCHED ROOF 1.75%



331 BLAXCELL STREET, SOUTH GRANVILLE
 Shadow Diagram for Winter Solstice 21 June - proposed 3pm

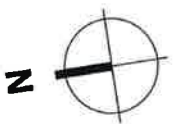

APPROVED PITCHED ROOF SHADOWS

331 BLAXCELL STREET
 SOUTH GRANVILLE NSW 2142
 LOTS 40/41 SECTION 1 IN DP 5121
 PROPOSED EARLY LEARNING CENTRE
ROOF GARDEN SHADOWS
3PM 21 JUNE

NIGEL MERRYWEATHER
 ARCHITECT
 TELEPHONE 9918 2839
 FACSIMILE 9918 2439
 DATE 15.4.19 SCALE 1:500 @A3
 DRAWING NUMBER **S3**
 5 ELGATA CLOSE AVALON, NSW 2107
 NIGEL MERRYWEATHER & ASSOC. P/L
 INC IN N.S.W. ACN 003 440 908
 NSW ARCHITECTS REG. BOARD NO 4146