

Issue	date
A Issue for DA Submission	15.04.19

All dimensions and levels are to be checked on site prior to any fabrication or commencement of work. Any discrepancies to be referred to Architect prior to proceeding. Use written dimensions only, do not scale from drawings. All drawings are to be read in conjunction with the specification and consultant documents. This drawing is COPYRIGHT © and shall not be copied without consent of Architect.

**Graham Bakewell**  
 45 Prospect Street  
 Erskineville NSW 2043  
 tel: 9590 7521  
 email: gb100@optusnet.com.au  
 Architect  
 Reg. No. 6118


**Demolition Works**  
 96 Chiswick Road  
 Auburn NSW

**Cumberland City Council**  
 client  
**Site & Demolition Plan**  
 drawing

project **1911**  
 scale 1:150 @ A3  
 date April 2019

north

**A01** | **A**  
 drawing no. | issue

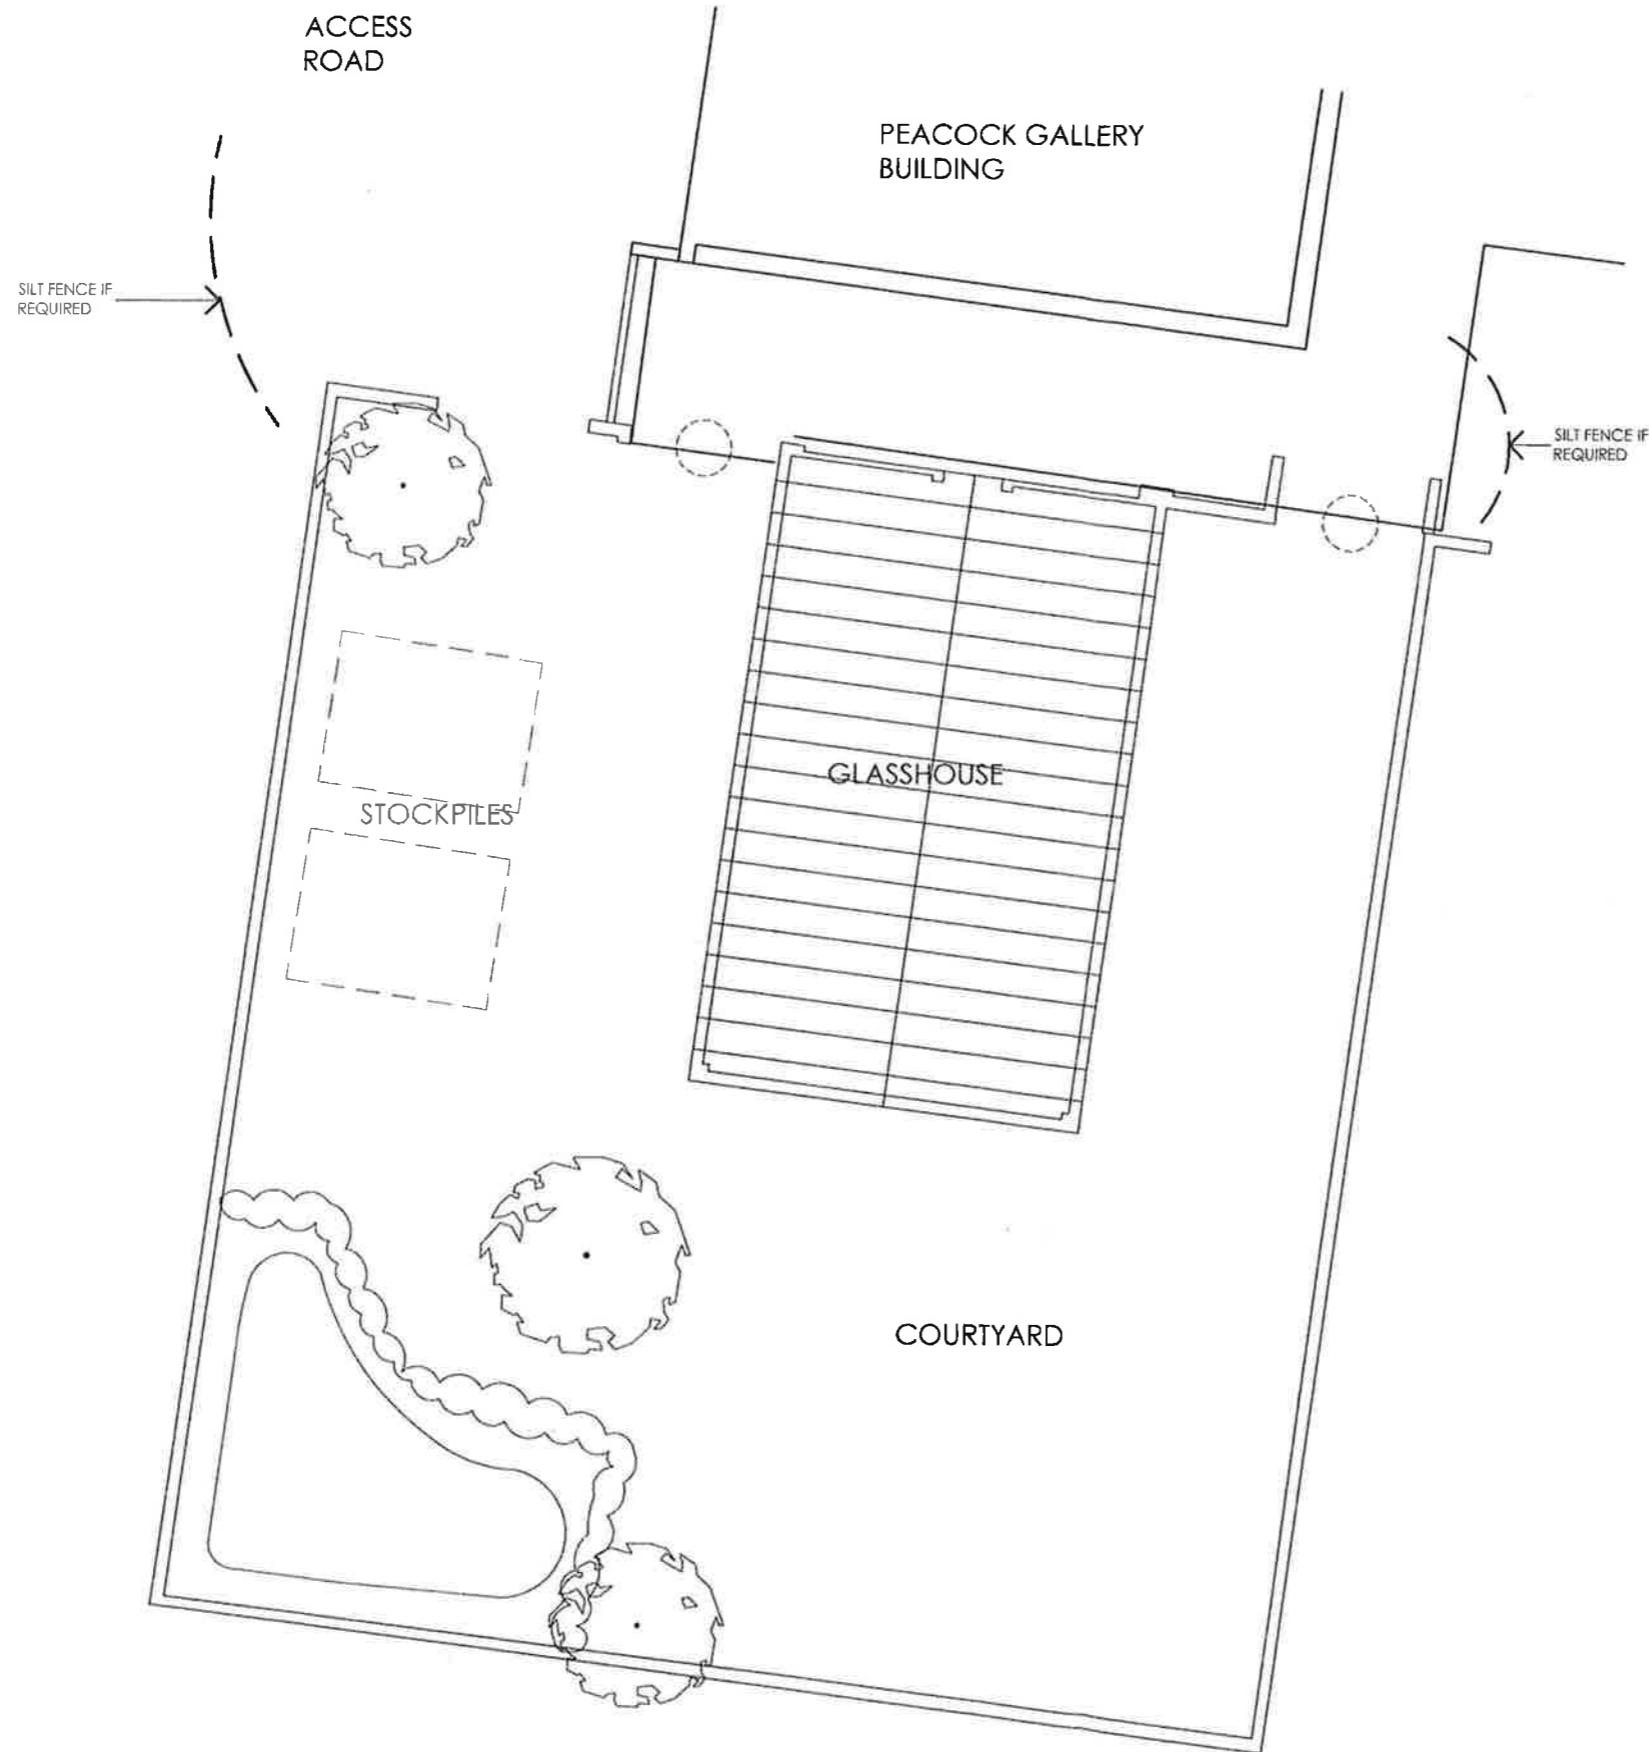

**NOTE:**

1. LANDS ON THE FOOTPATH WILL NOT BE DISTURBED DURING WORKS EXCEPT WHERE ESSENTIAL. WHERE WORKS ARE NECESSARY THEY WILL BE UNDERTAKEN IN SUCH A WAY TO MINIMISE THE OCCURANCE OF SOIL EROSION. THEY WILL BE REHABILITATED AS SOON AS POSSIBLE. STOCKPILES WILL NOT BE PLACED ON THESE LANDS AND THEY WILL NOT BE USED AS VEHICLE PARKING AREAS.
2. APPROVED BINS FOR WASTE WILL BE PROVIDED & ARRANGEMENTS MADE FOR REGULAR COLLECTION & DISPOSAL
3. ALL EROSION & SEDIMENT CONTROLS WILL BE CHECKED AT LEAST WEEKLY & AFTER RAIN TO ENSURE THEY ARE MAINTAINED IN A FULLY FUNCTIONING CONDITION.
4. ROADS & FOOTPATHS ARE TO BE SWEEPED DAILY IF NECESSARY.

A	Issue for DA Submission	15.04.19
Issue		date

All dimensions and levels are to be checked on site prior to any fabrication or commencement of work. Any discrepancies to be referred to Architect prior to proceeding. Use written dimensions only, do not scale from drawings. All drawings are to be read in conjunction with the specification and consultant documents. This drawing is COPYRIGHT © and shall not be copied without content of Architect.

**Graham Bakewell**  
 45 Prospect Street Erskineville NSW 2043  
 Architect  
 tel: 9590 7521  
 email: gb100@optusnet.com.au Reg. No. 6118

**Demolition Works**  
 96 Chiswick Road  
 Auburn NSW

**Cumberland City Council**  
 client  
**Erosion & Sediment Control Plan**  
 drawing

1911  
 project  
 scale  
 April 2019  
 date

