


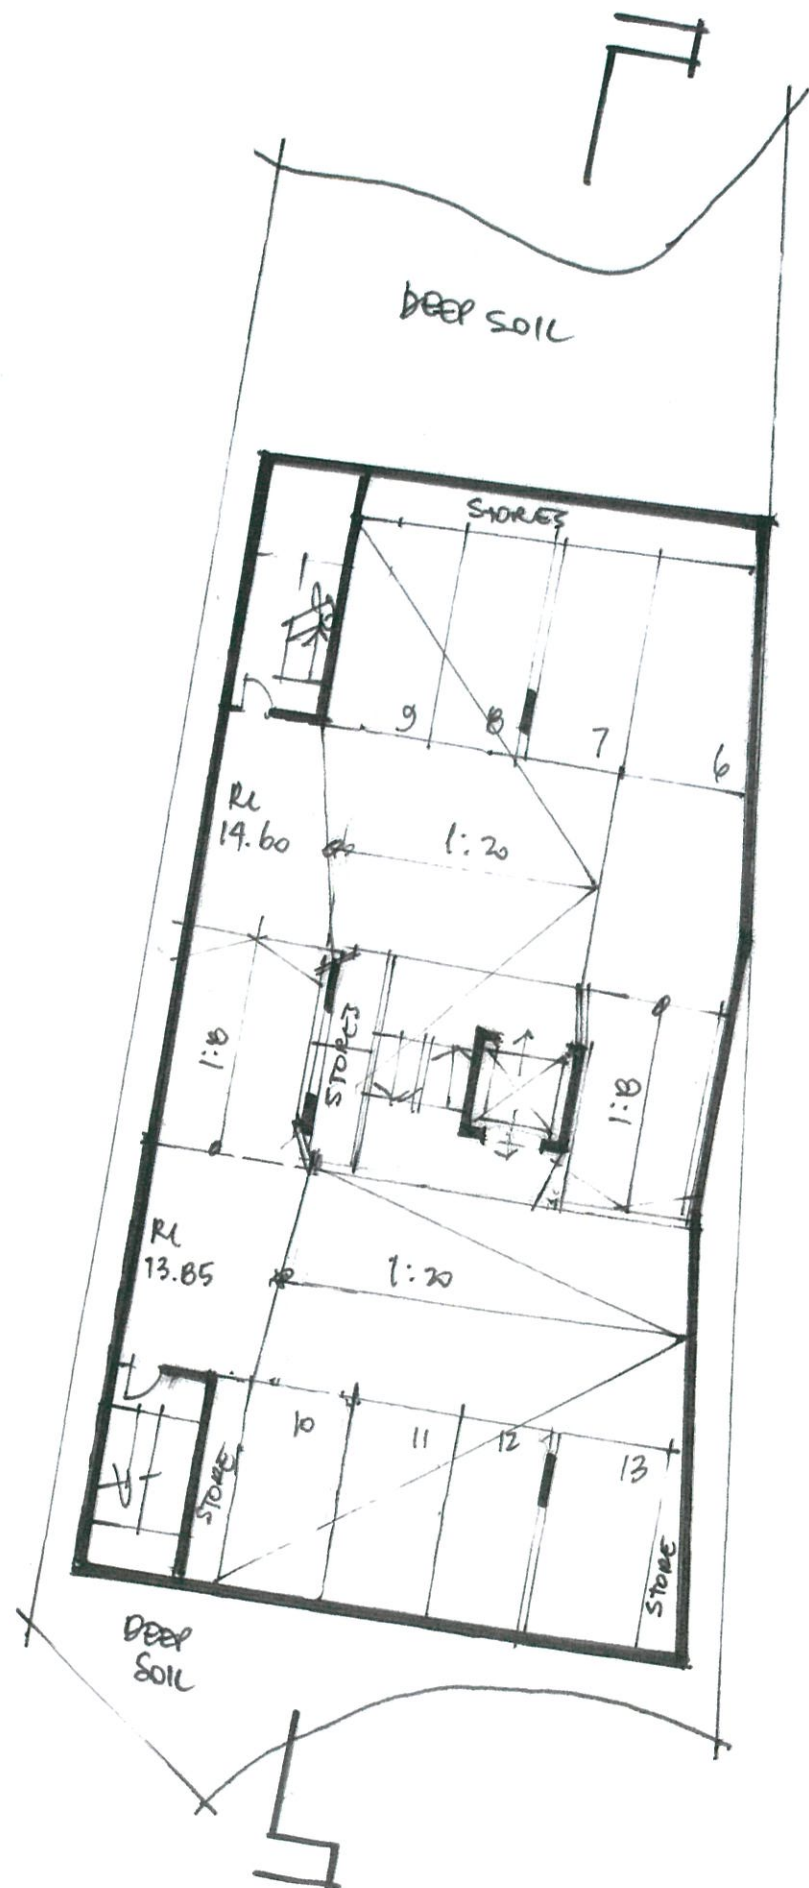

5 IRWIN PLACE
WENTWORTHVILLE

\$2
1:200

SITING
ARCHITECT
FEB '10

• SITE COVERAGE: $\pm 38\%$ (APPROX.)

Basement UNDER

COMMUNAL
OPEN SPACE
140m²

1B
50m²

1B
50m²

2B
75m²

COMMUNAL
OPEN SPACE
140m²

CAR
PARKING
ACCESS


BRANGROVE ST.

5 IRWIN PLACE
WENTWORTHVILLE

Ground Level Plan
1:200

ZITINAR ARCHITECTS
Feb '10

FOR PLAN

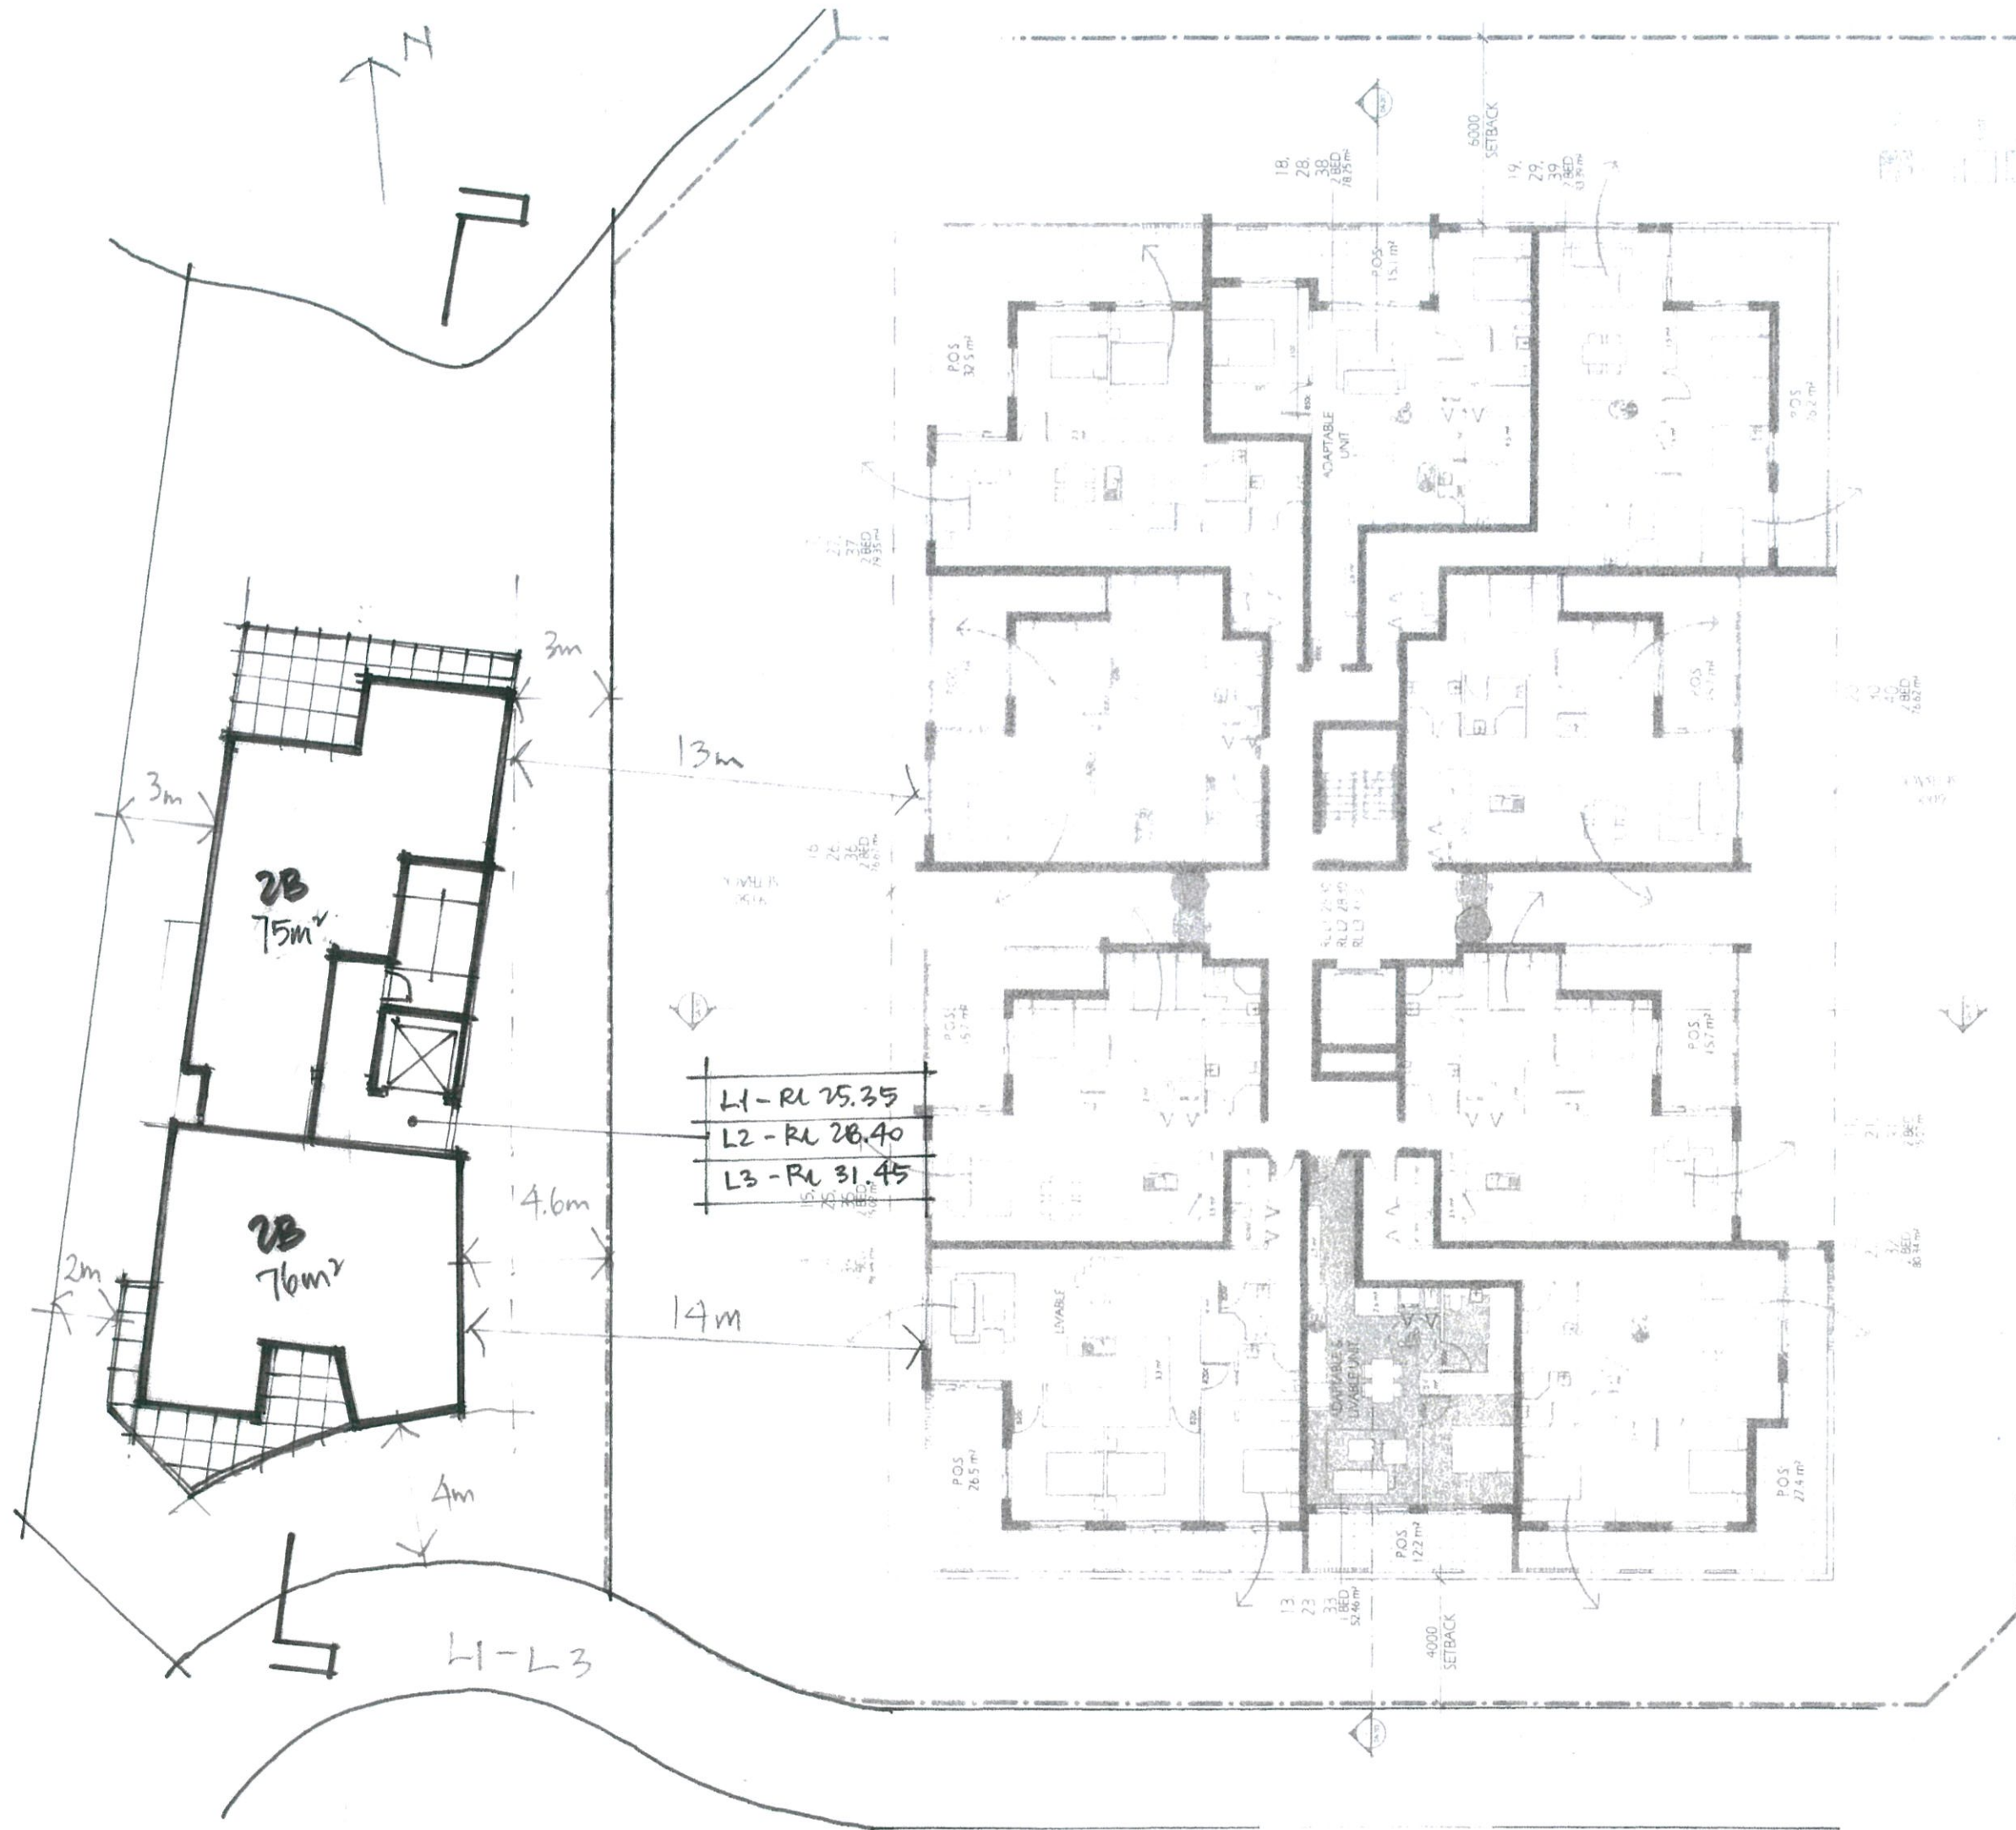


LEVEL 1, 2, 3 PLAN

5 IRWIN PLACE
NORTWORTHVILLE

1:200

ZITINAR ARCHITECTS
FEB '18

1:100 @ A1 size
1:200 @ A3 size

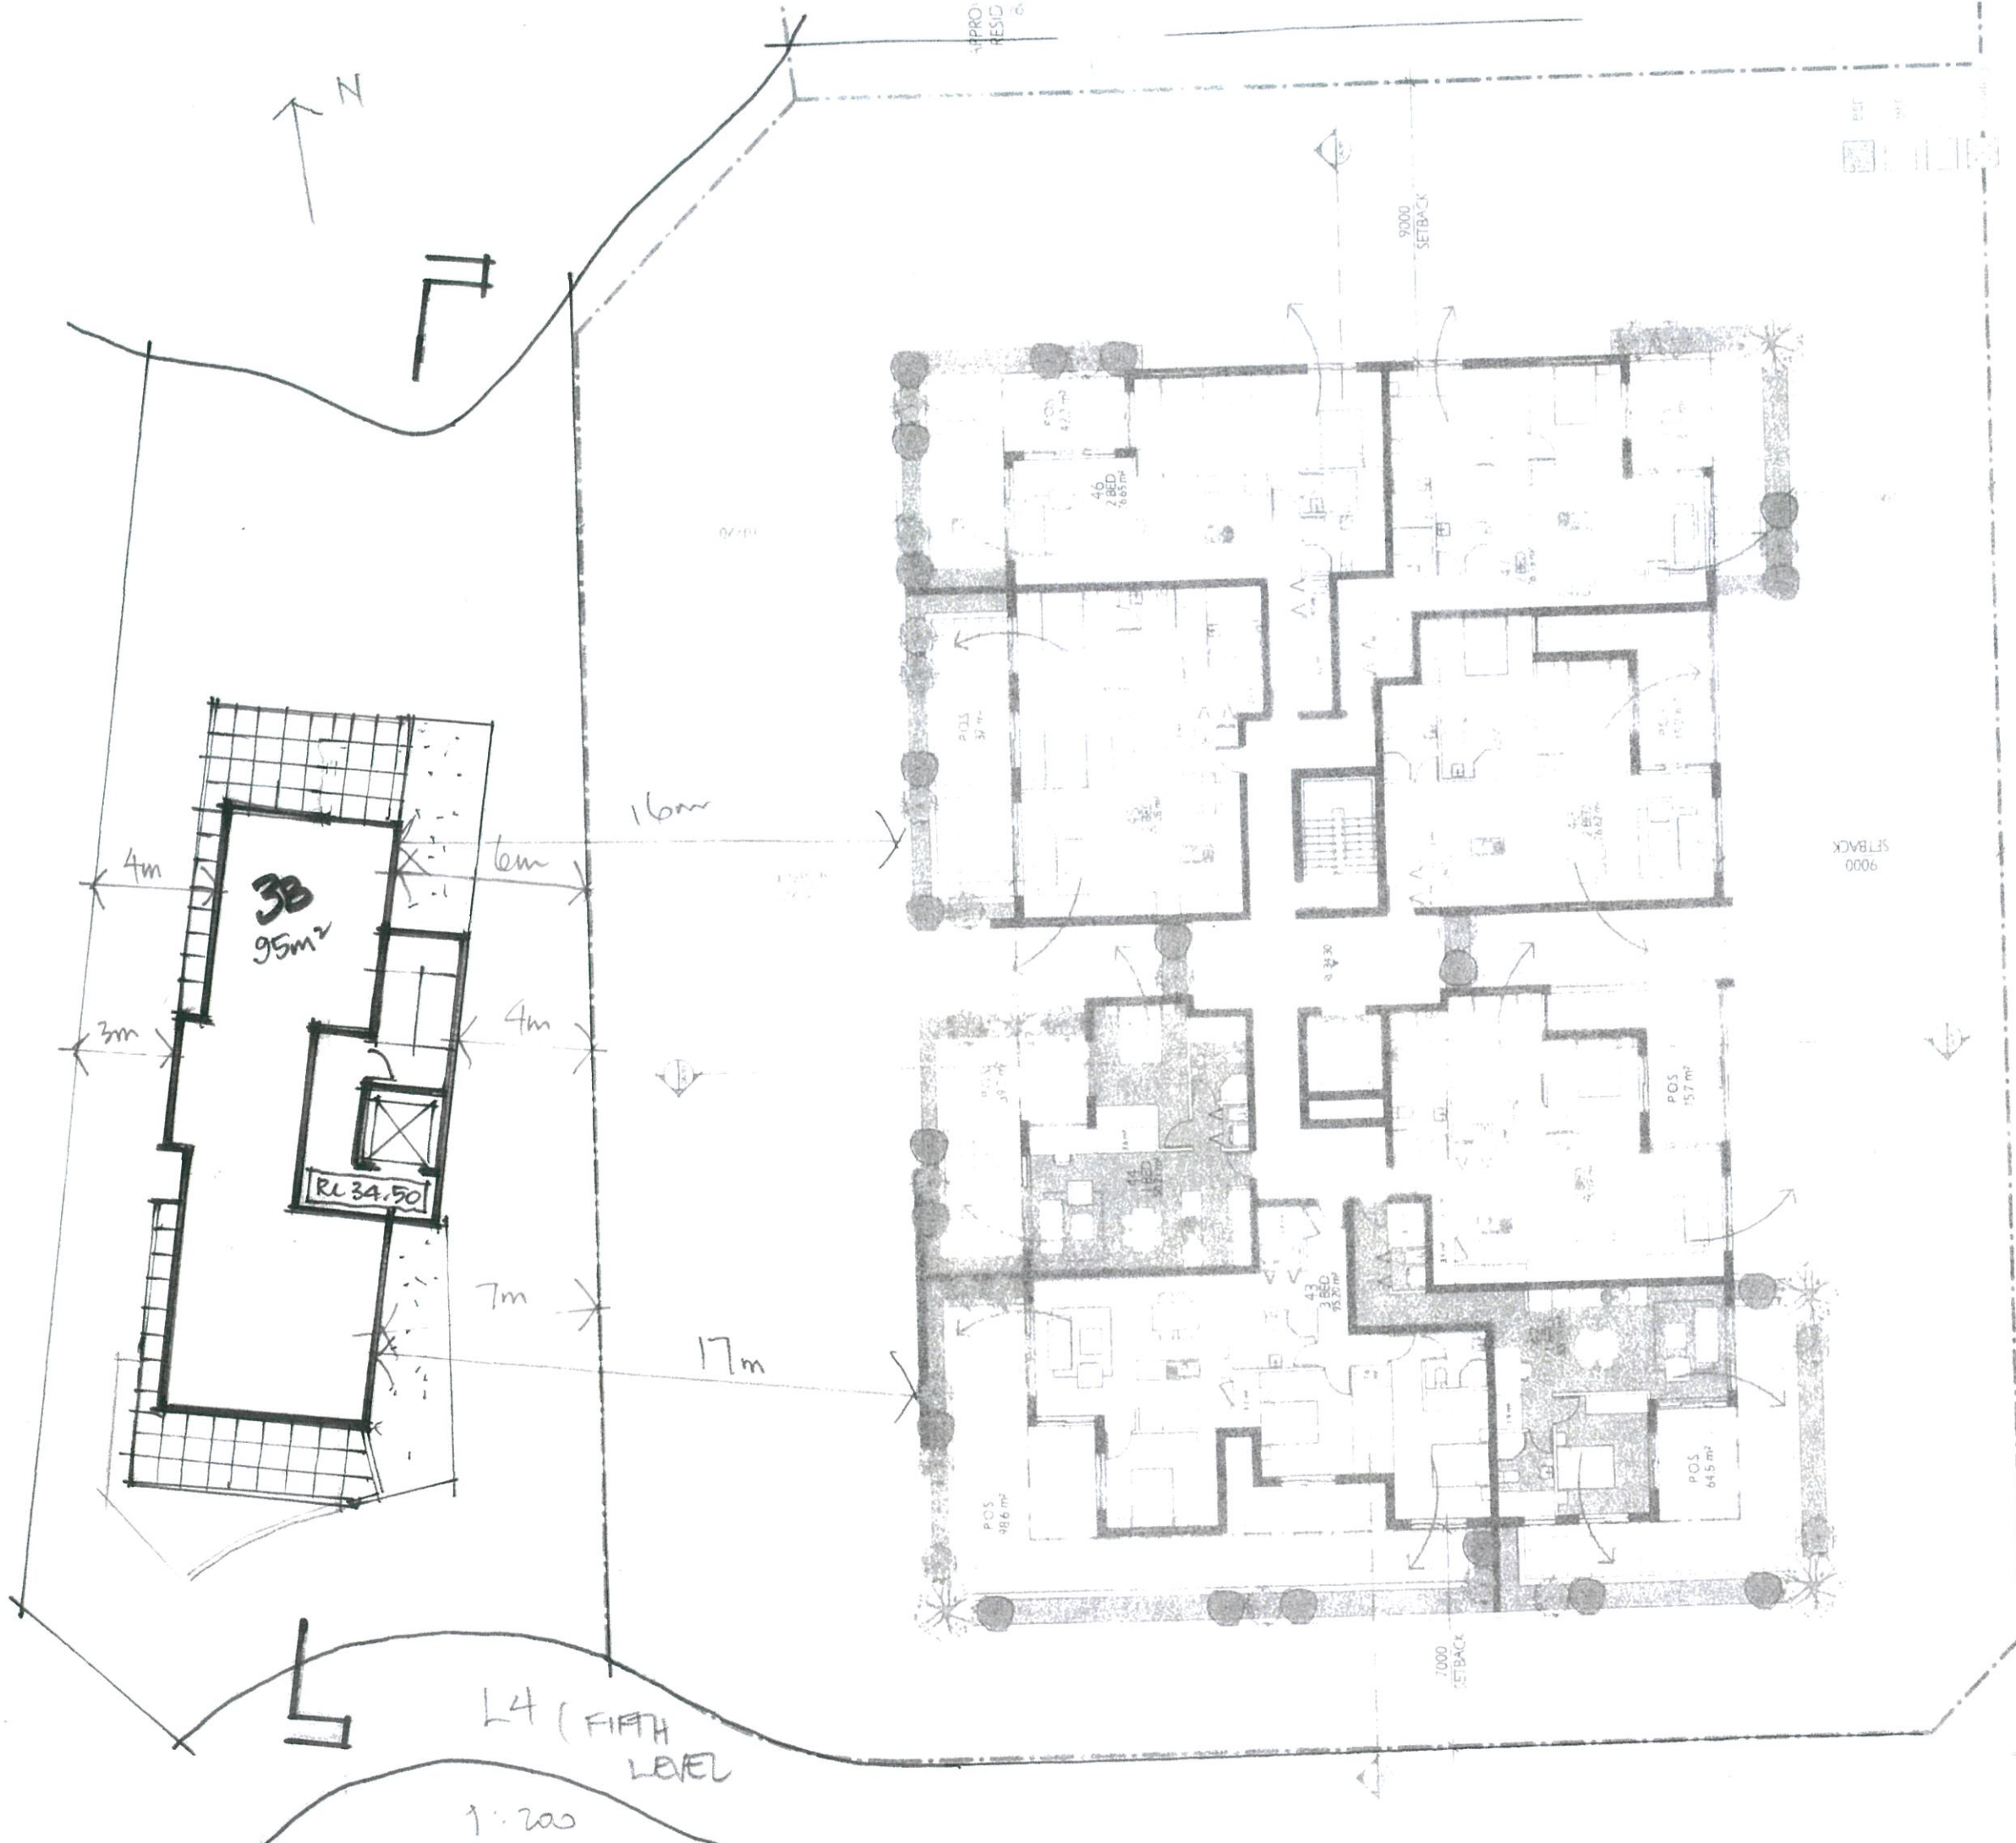


5 IRWIN PLACE
NORTHVILLE

LEVEL 4 PLAN
1:200

2HINAR ARCHITECTS

FEB '18

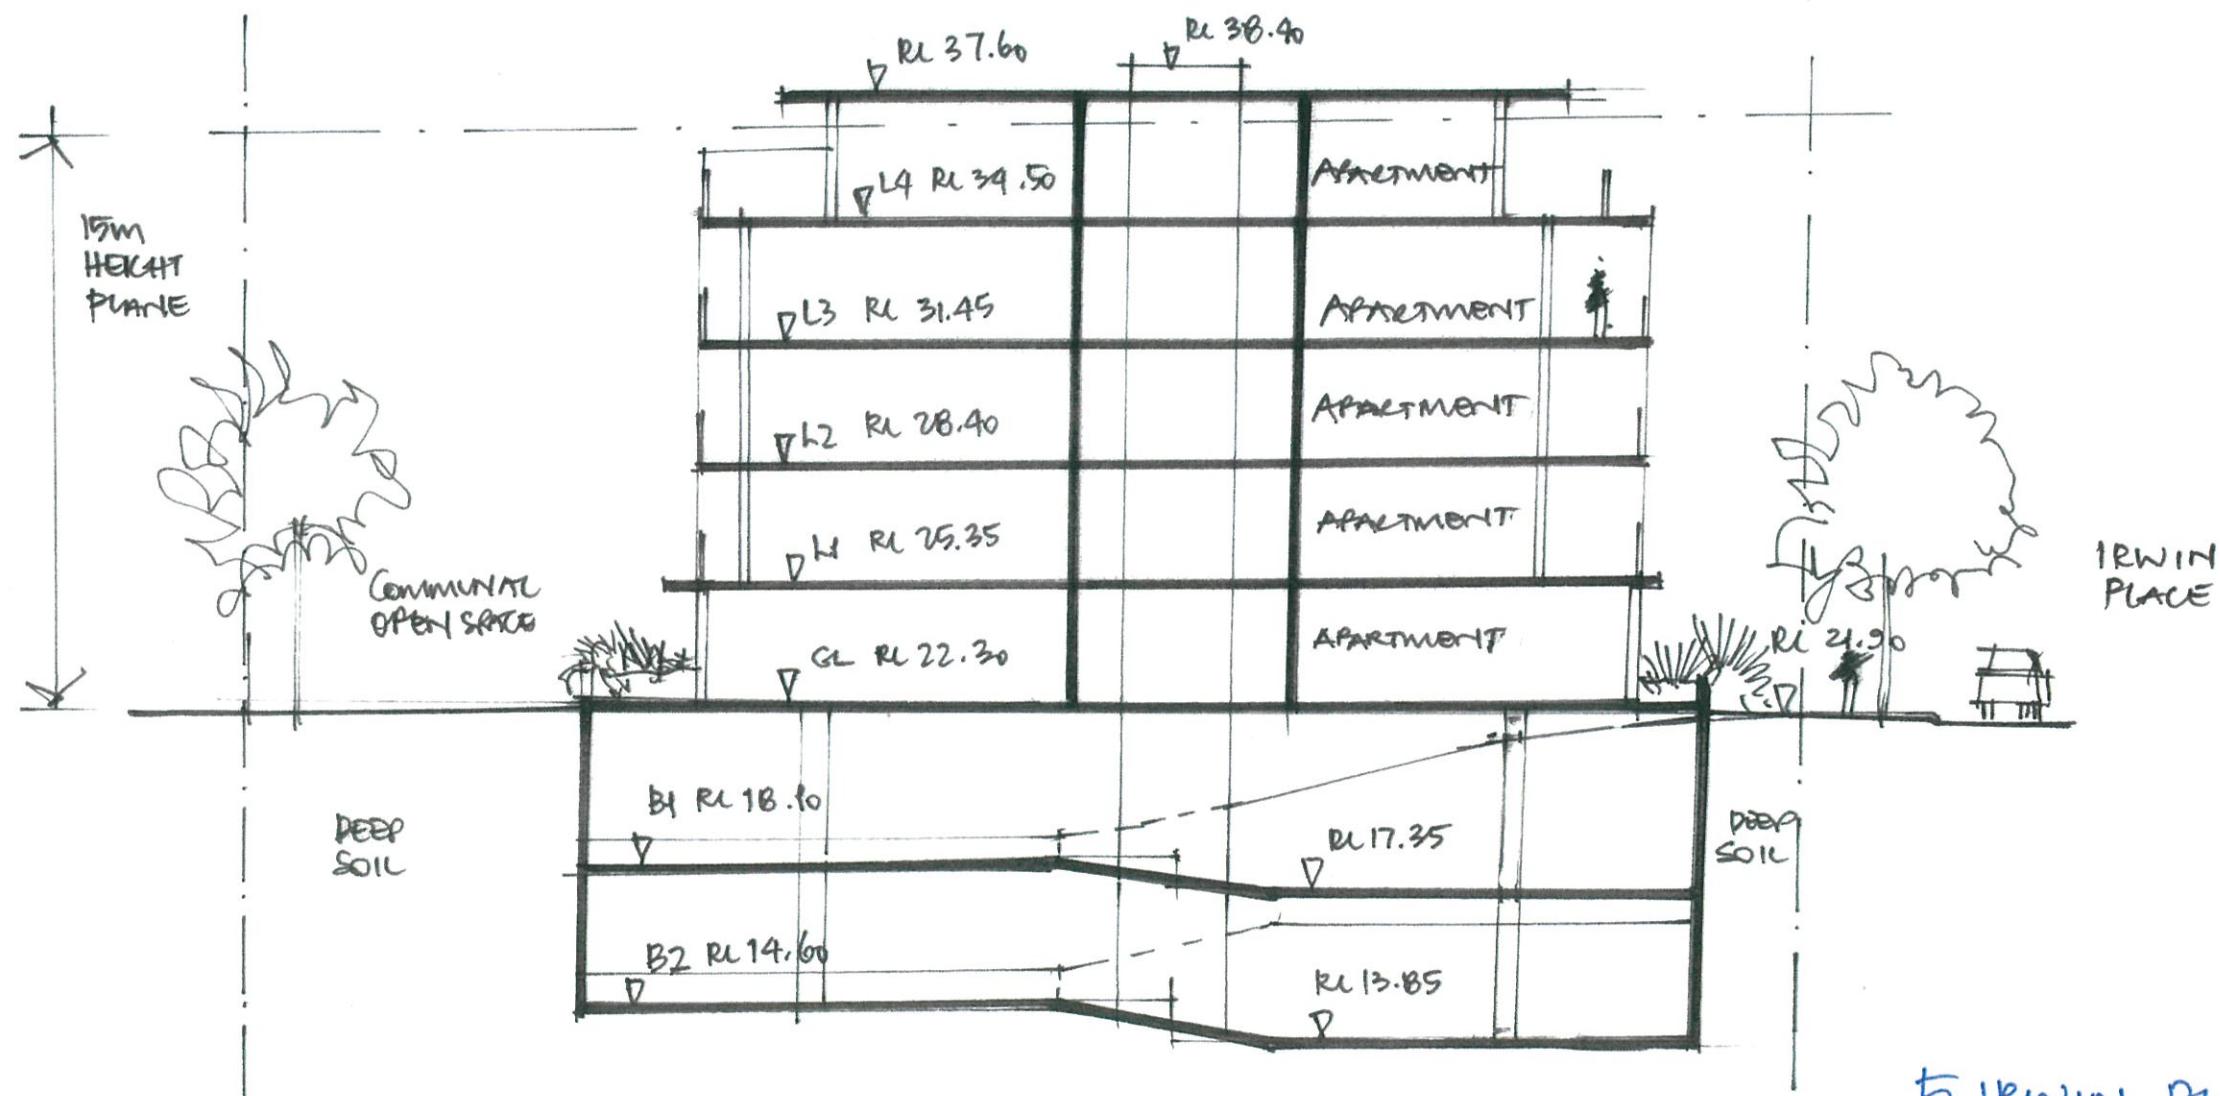

5 IRWIN PLACE
WENTWORTHVILLE
SECTION
1:200
24/11/18 ARCHITECTS
FEB '18